


8/17/99

NSR BRIDGE MP H-56.10
CSXT BRIDGE MP SB-154.61


PROJECT REFERENCE NO. U-3308		SHEET NO. RR-4DET	
RAIL DESIGN ENGINEER KEVIN G. BAILEY SEAL 28479 11/11/2015		HYDRAULICS ENGINEER CHRISTOPHER K. KIRK SEAL 033404 11/11/2015	

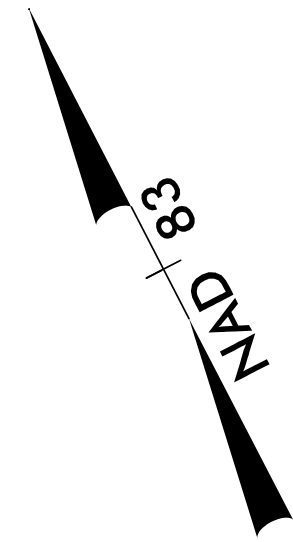

DETOUR TRACK PLANS

FOR -NSD2- PROFILE SEE SHEETS RR-22 THROUGH RR-24
FOR -SW2- PROFILE SEE SHEETS RR-25 THROUGH RR-26

DOCUMENT NOT CONSIDERED FINAL
UNLESS ALL SIGNATURES COMPLETED

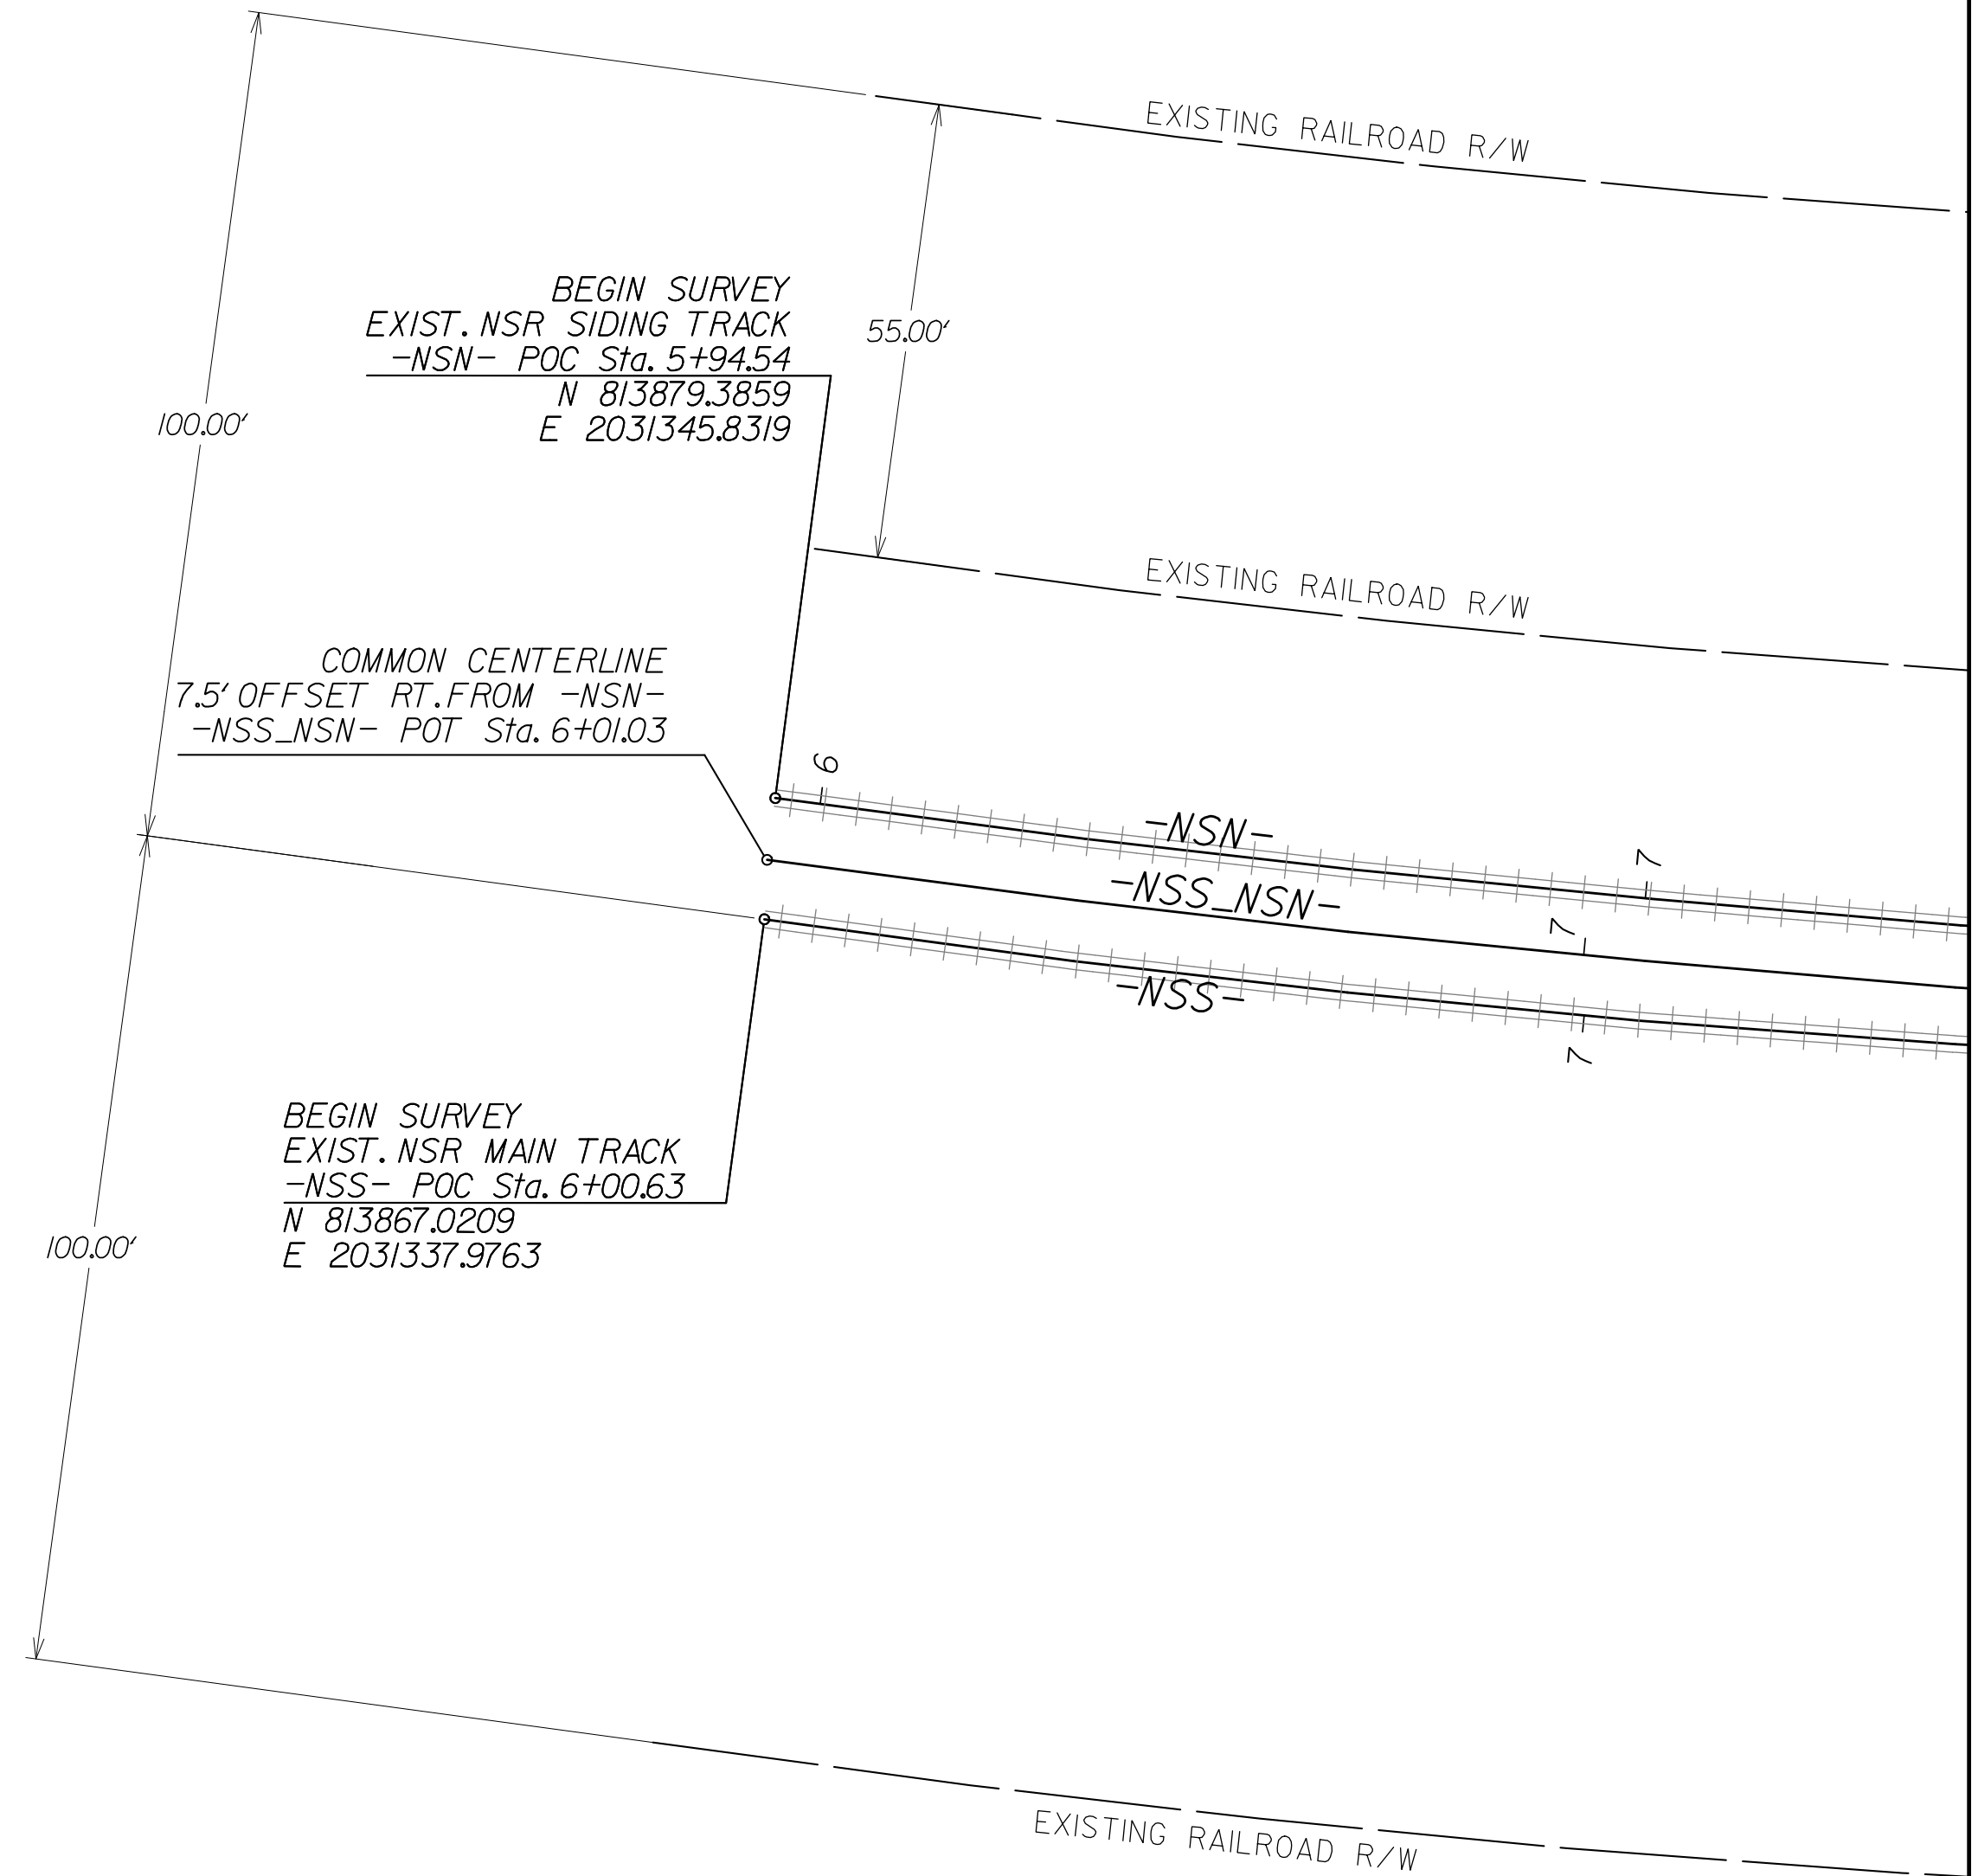

I:\Projects\2513251\station\track\RA_u3308_r.dwg ps:RR-4A.dgn
11/11/2015