



B/23/99

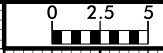

PROJ. REFERENCE NO.	SHEET NO.
U-3308	X-50

75 70 65 60 55 50 45 40 35 30 25 20 15 10 5 0 5 10 15 20 25 30 35 40 45 50 55 60 65 70 75

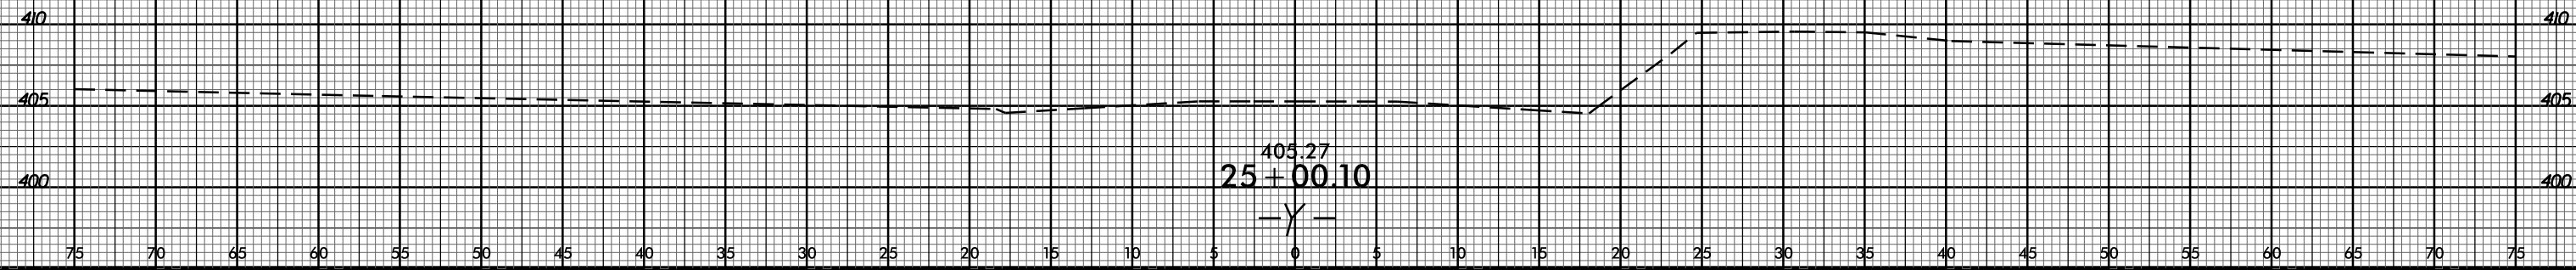

15-MAY-2016 15:02  
R:\Roadwork\XSC\U3308\_r.dwg - pl - u.dgn  
\$\$\$\$\$USERNAME\$\$\$\$