


B/23/99

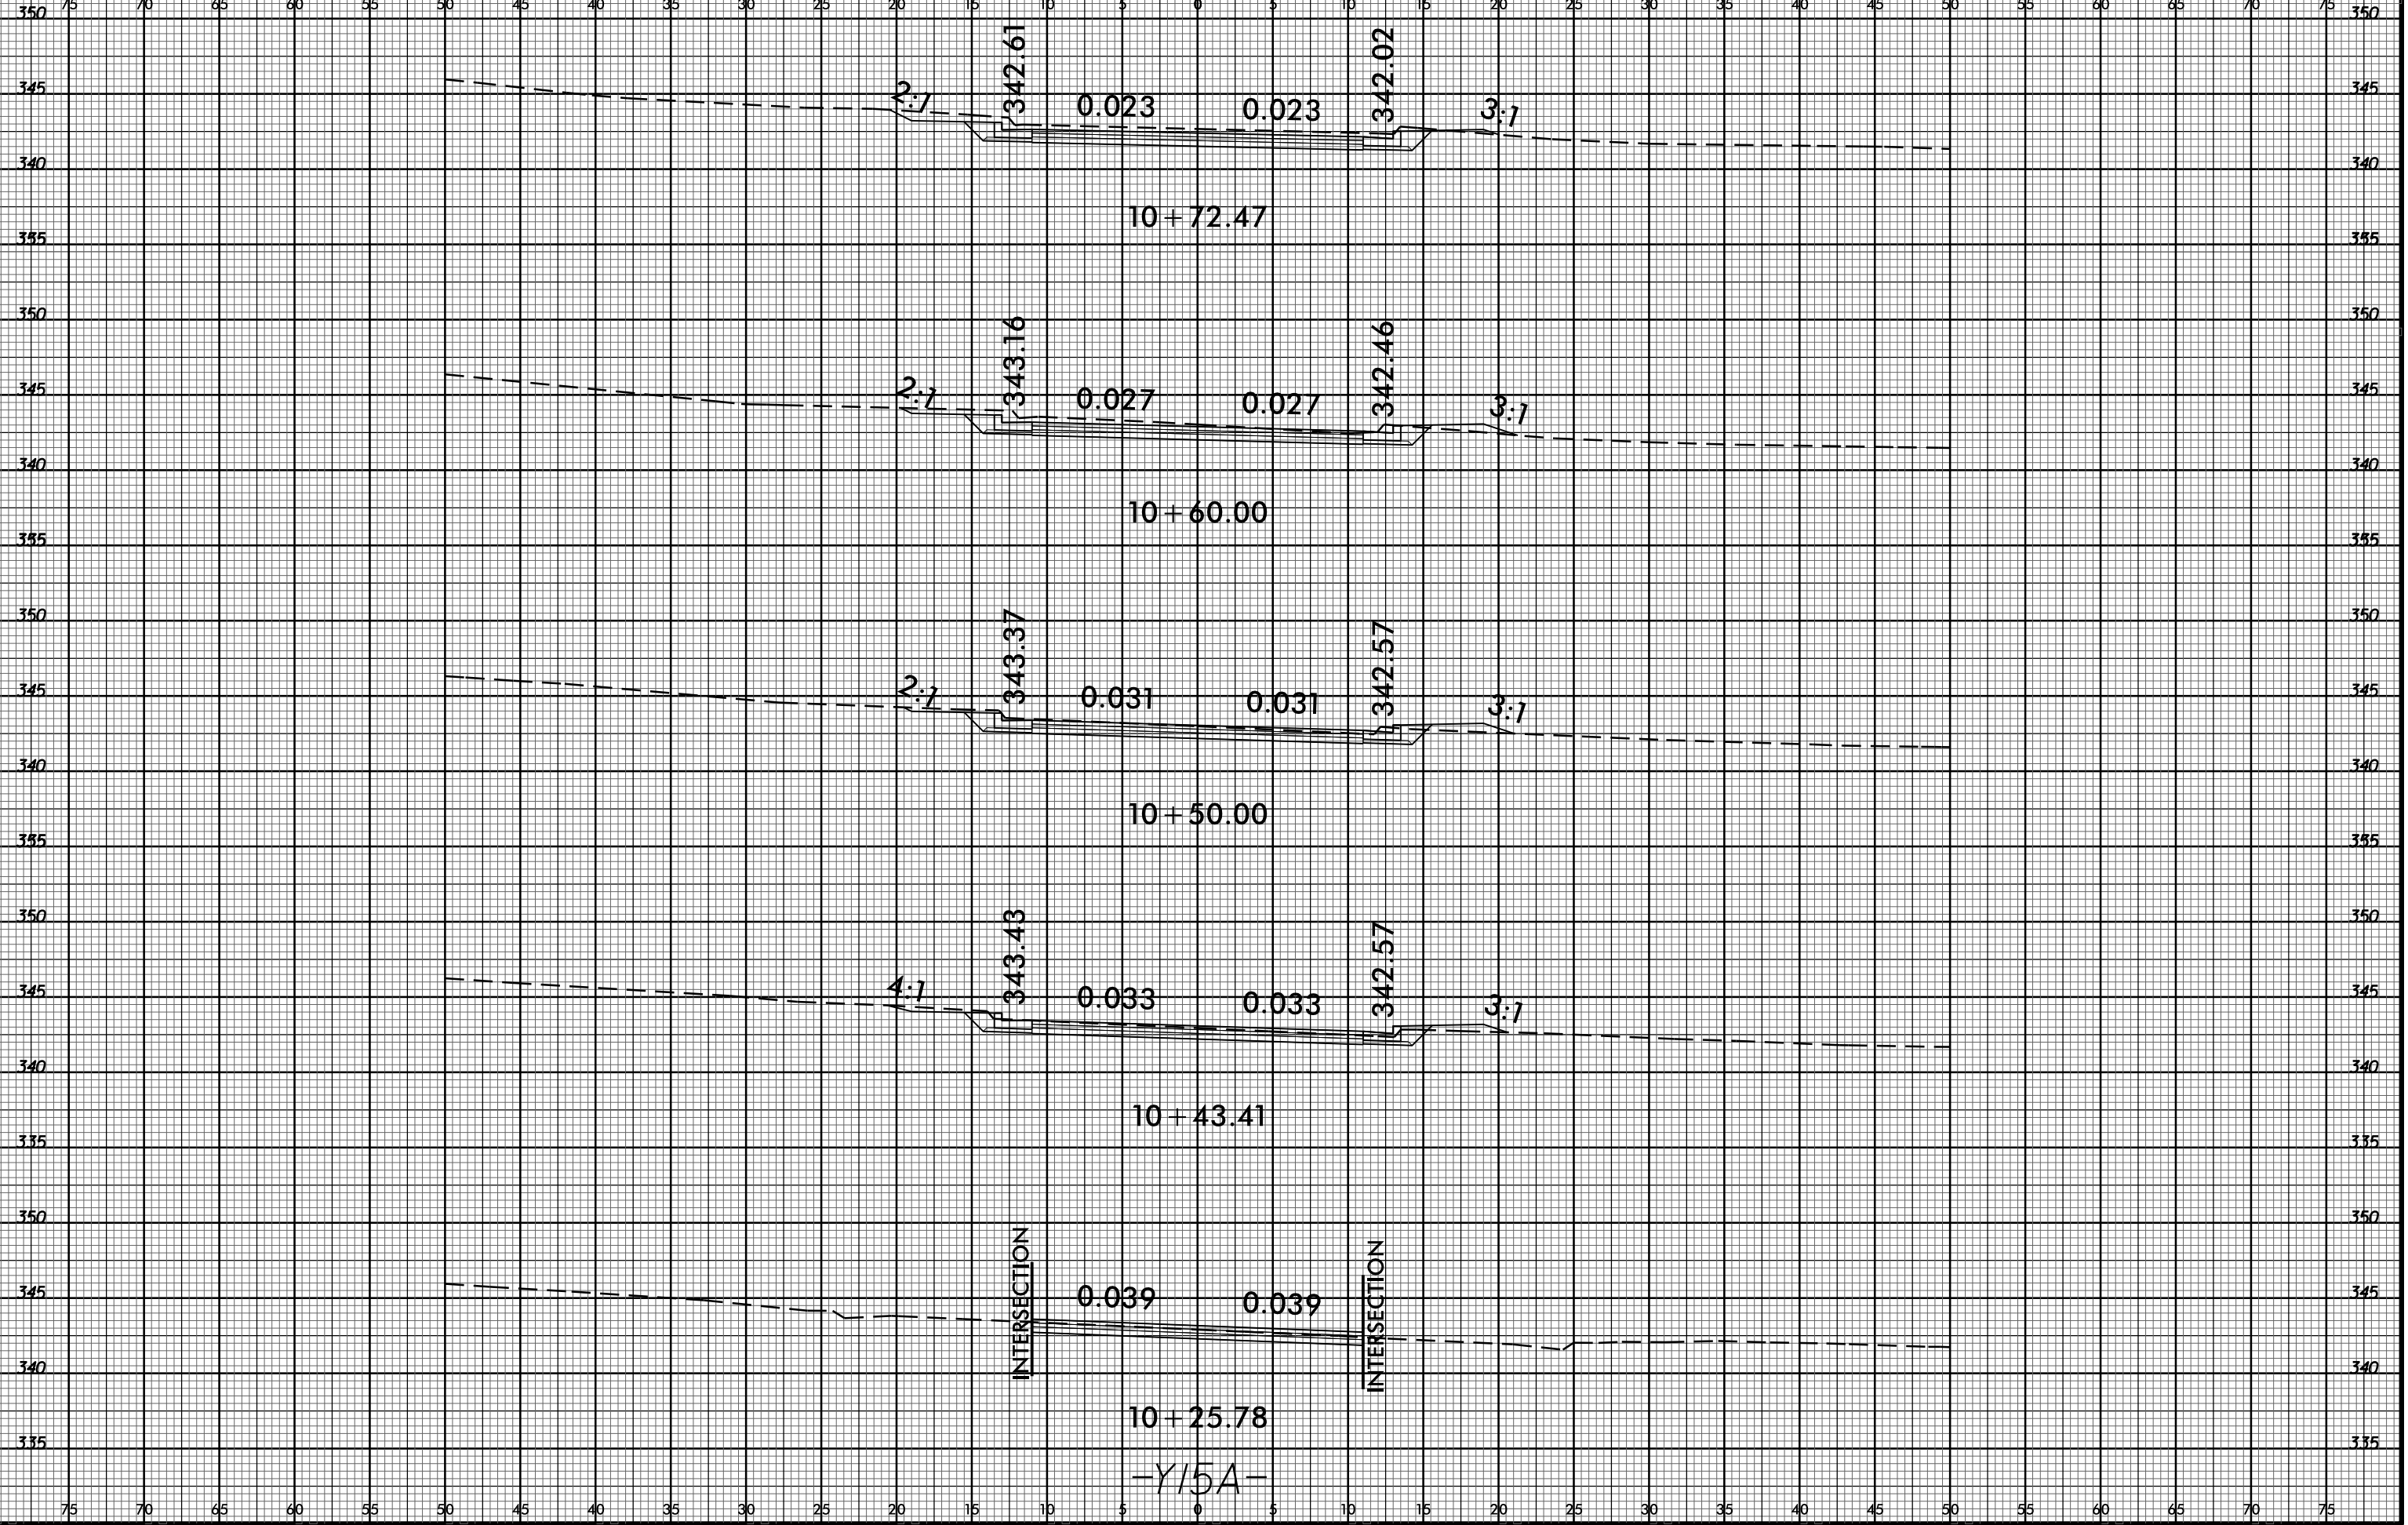

15-MAY-2016 15:03
 R:\Roadwork\3308_r.dwg - pl - j15a.dgn
 \$\$\$USERNAME\$\$\$

-Y15A-