


B/23/99

75 70 65 60 55 50 45 40 35 30 25 20 15 10 5 0 5 10 15 20 25 30 35 40 45 50 55 60 65 70 75

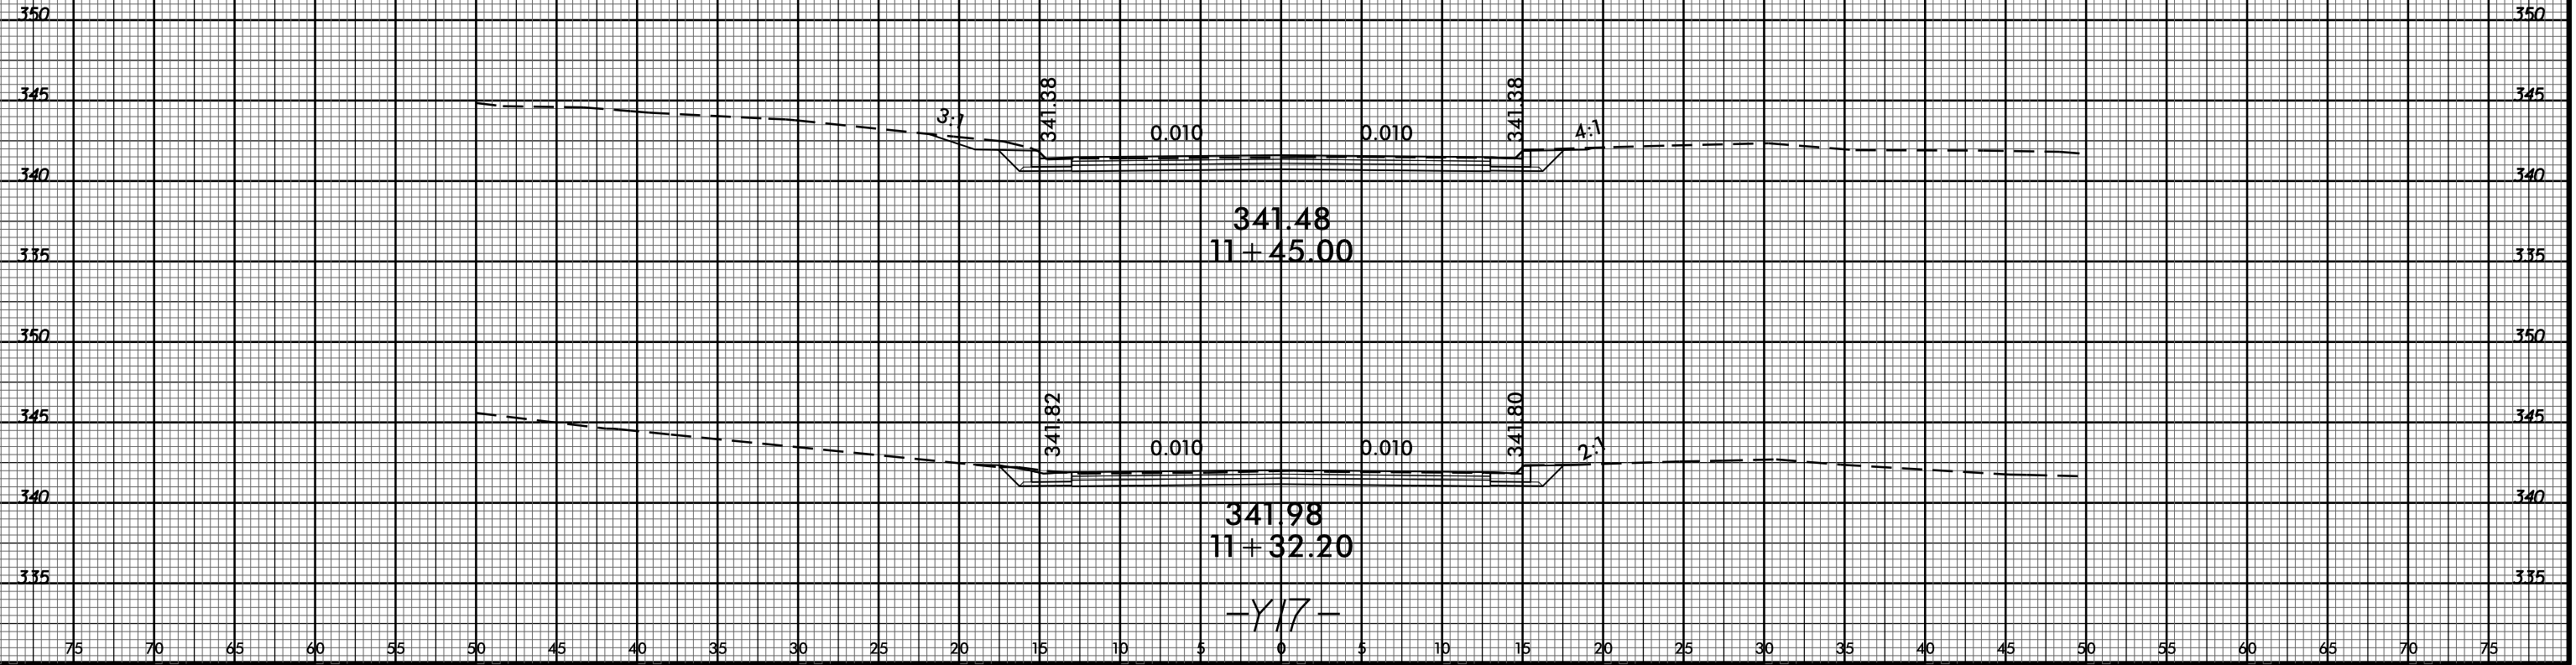

15-MAY-2016 15:03
 R:\Roadwork\3308\3308_r.dwg - pl - i17.dgn
 \$\$\$USER\$NAME\$\$\$