




PLAN OF LEFT WING  
@ END BENT 2

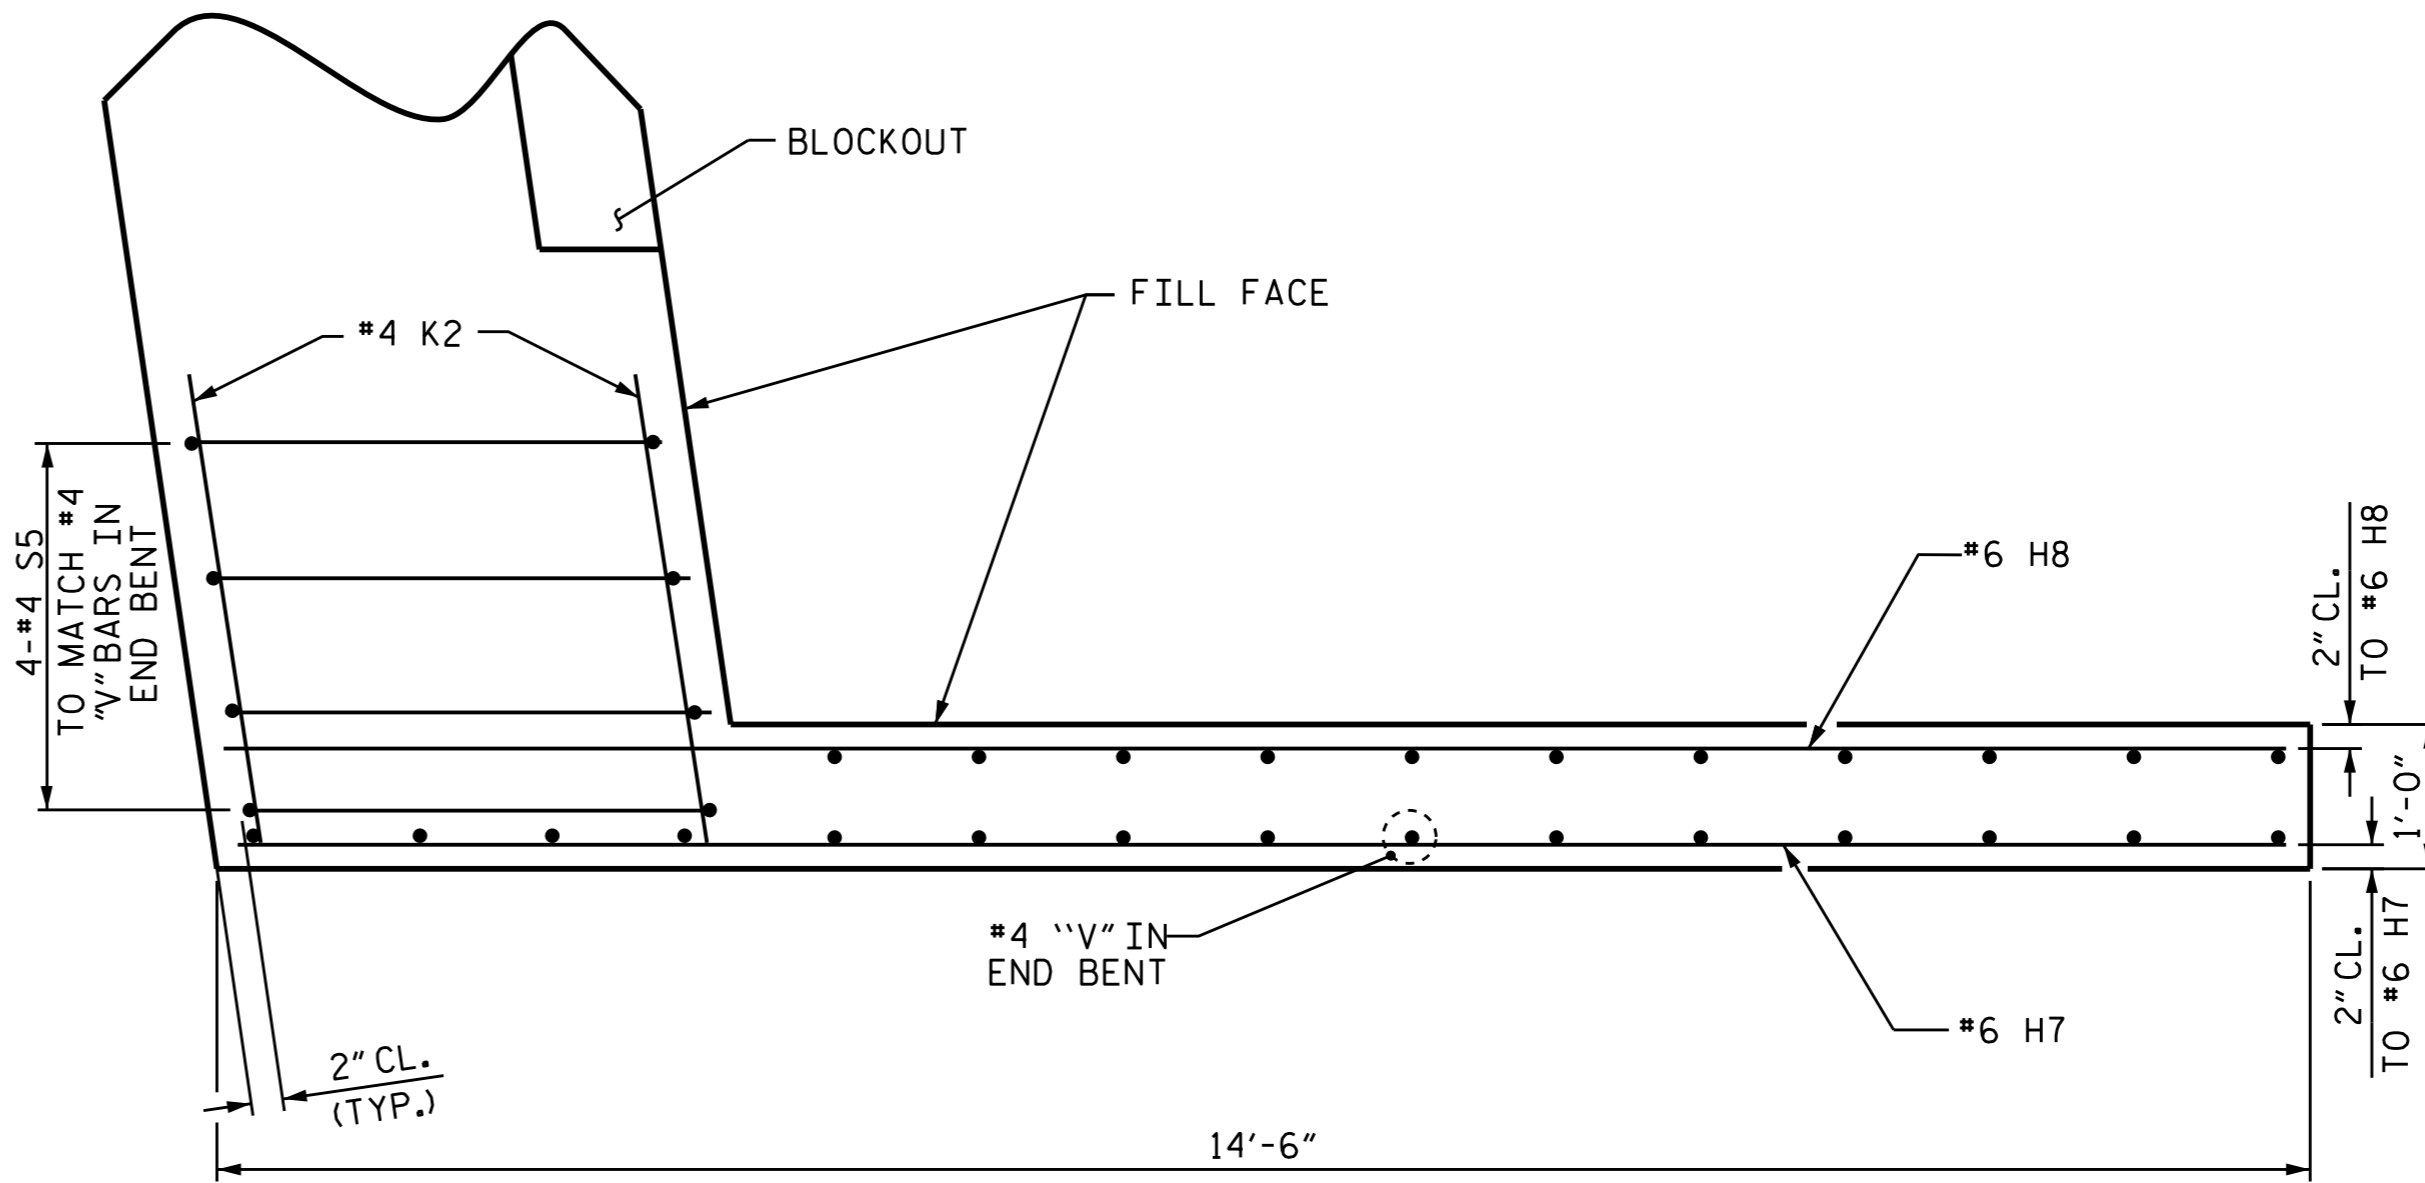


PLAN OF RIGHT WING  
@ END BENT 2

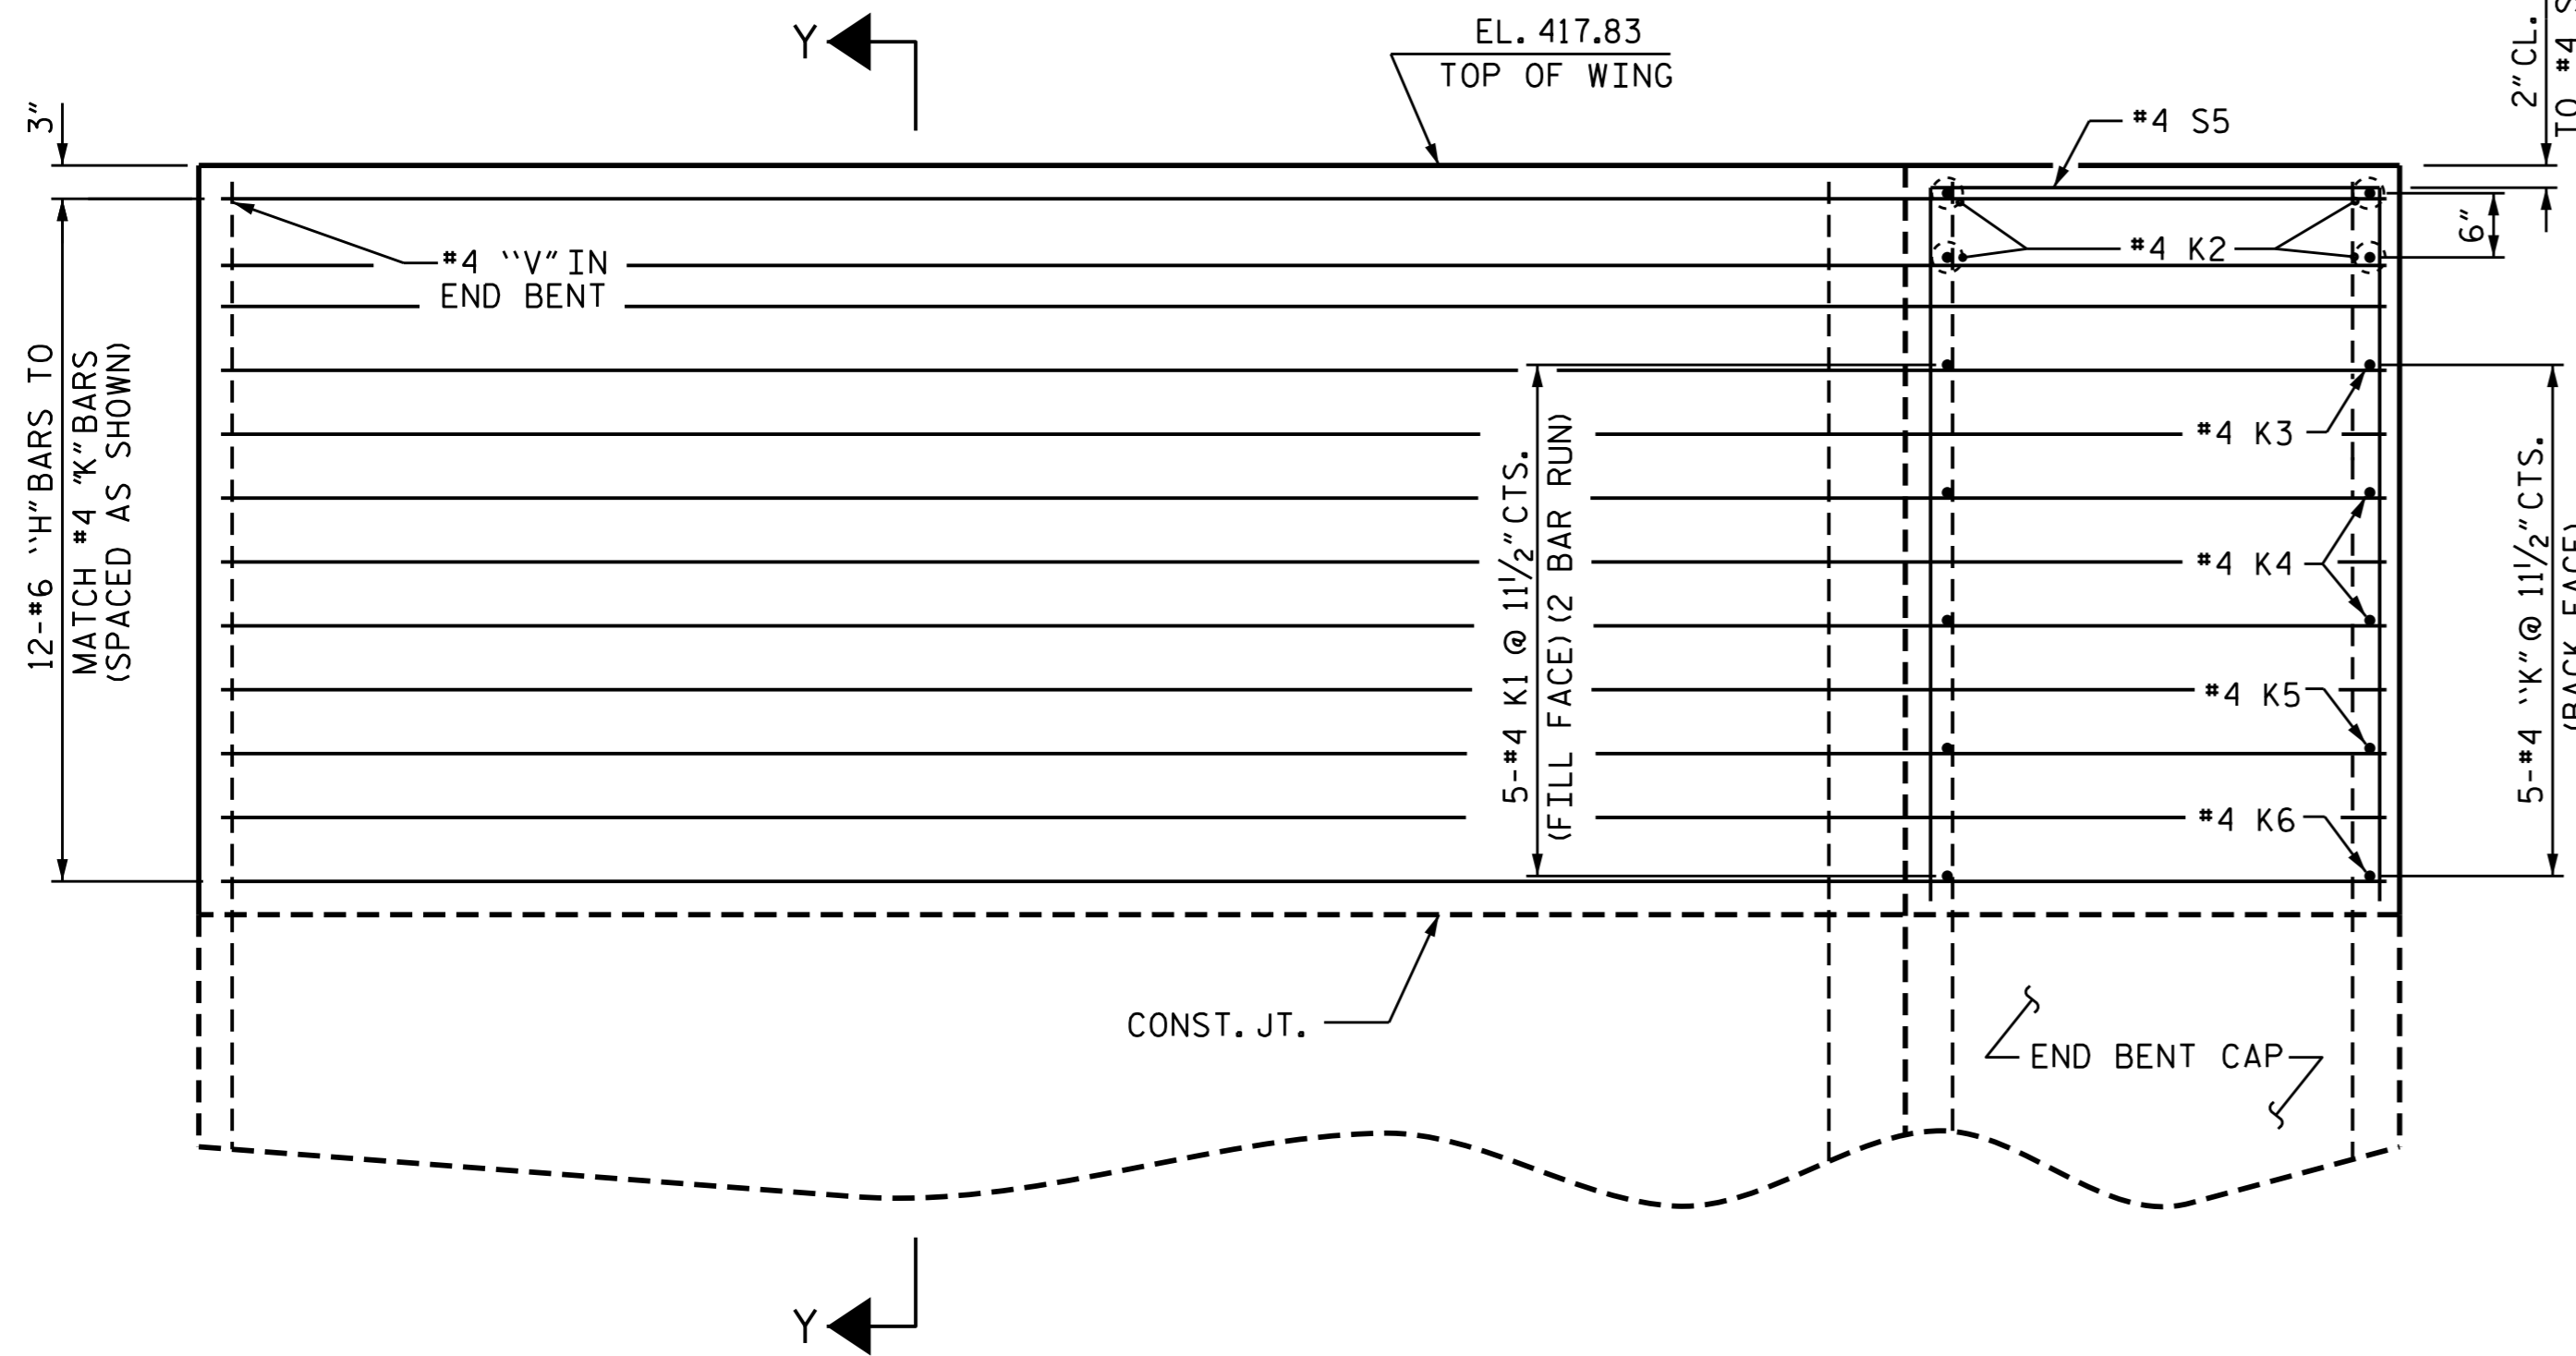

ELEVATION OF LEFT WING  
@ END BENT 2

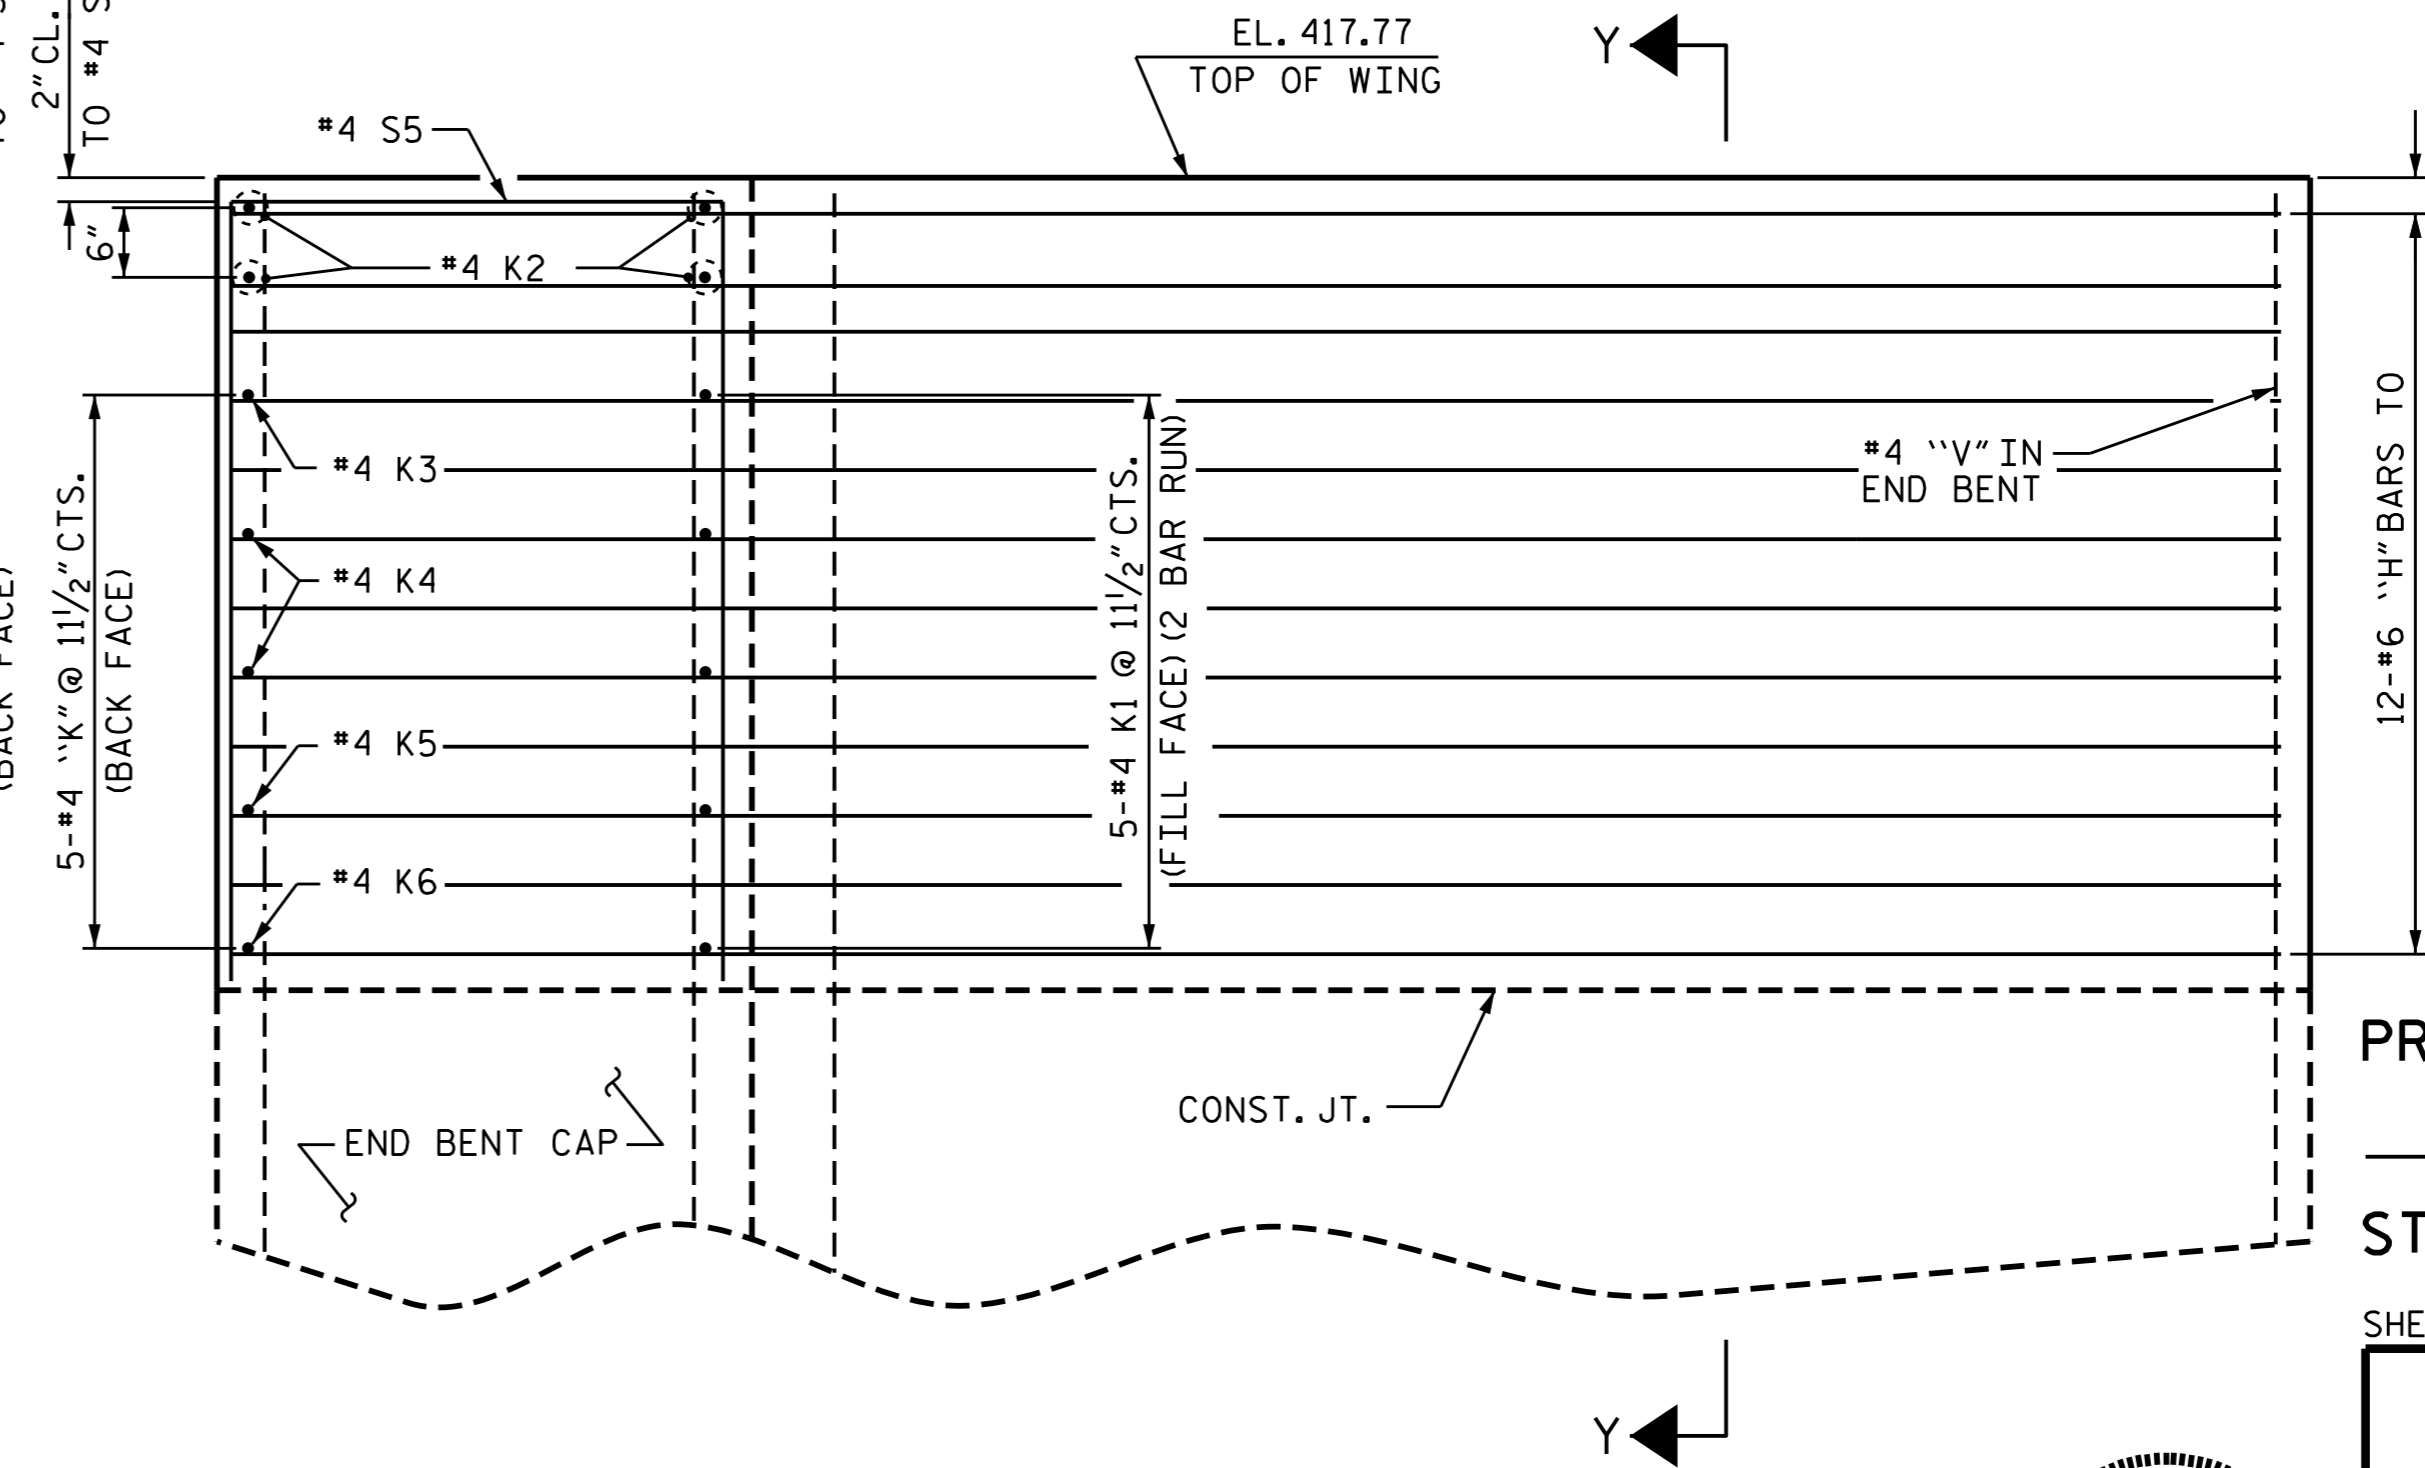


ELEVATION OF RIGHT WING  
@ END BENT 2

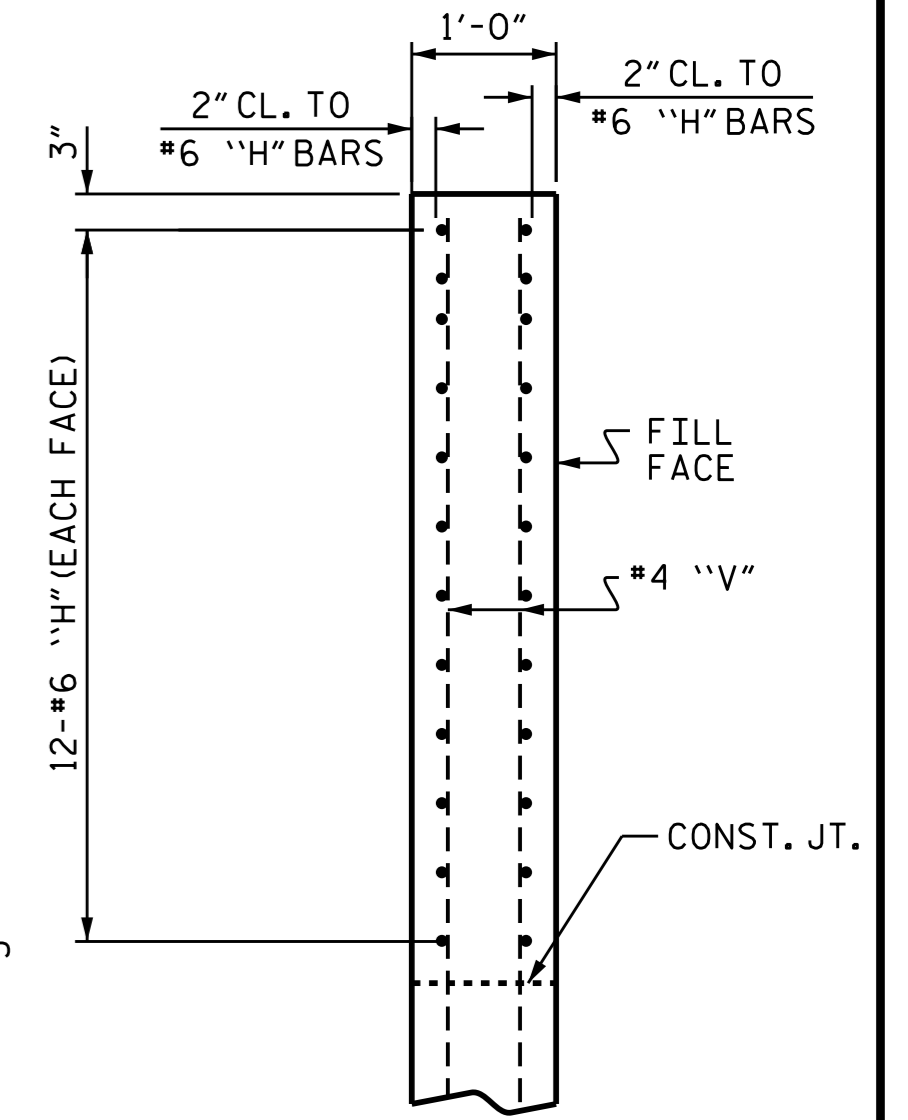

SECTION Y-Y

PROJECT NO. U-3308  
DURHAM COUNTY  
STATION: 23+00.86-LALT-

SHEET 4 OF 4

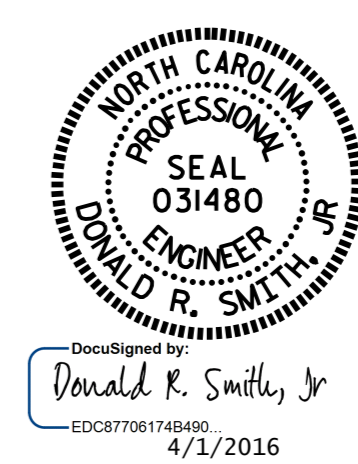

STATE OF NORTH CAROLINA  
DEPARTMENT OF TRANSPORTATION  
RALEIGH  
SUPERSTRUCTURE  
PLAN OF SPAN  
DETAILS

DRAWN BY: P.S. ADKINS DATE: 4/8/14  
CHECKED BY: J.D. HAWK DATE: 5/29/14  
DESIGN ENGINEER OF RECORD: D.R. SMITH DATE: 11/3/14

DOCUMENT NOT CONSIDERED  
FINAL UNLESS ALL  
SIGNATURES COMPLETED

REVISIONS						SHEET NO.
NO.	BY:	DATE:	NO.	BY:	DATE:	S2-10
1			3			TOTAL SHEETS
2			4			32