

RAIL TRAFFIC STAGING CONT'D:


STAGE 3

INSTALL SHORING 2 AND 3 TO MAINTAIN RAIL TRAFFIC ON -NSD2- TRACK. SEE TEMPORARY SHORING SHEET 1 OF 5 FOR LOCATION OF SHORING 2 AND 3.

CONSTRUCT PROPOSED -NSD2- TRACK.


SHIFT ALL RAIL TRAFFIC TO PROPOSED -NSD2- TRACK.

REMOVE EXISTING -NSN- AND -NSS- BRIDGES.

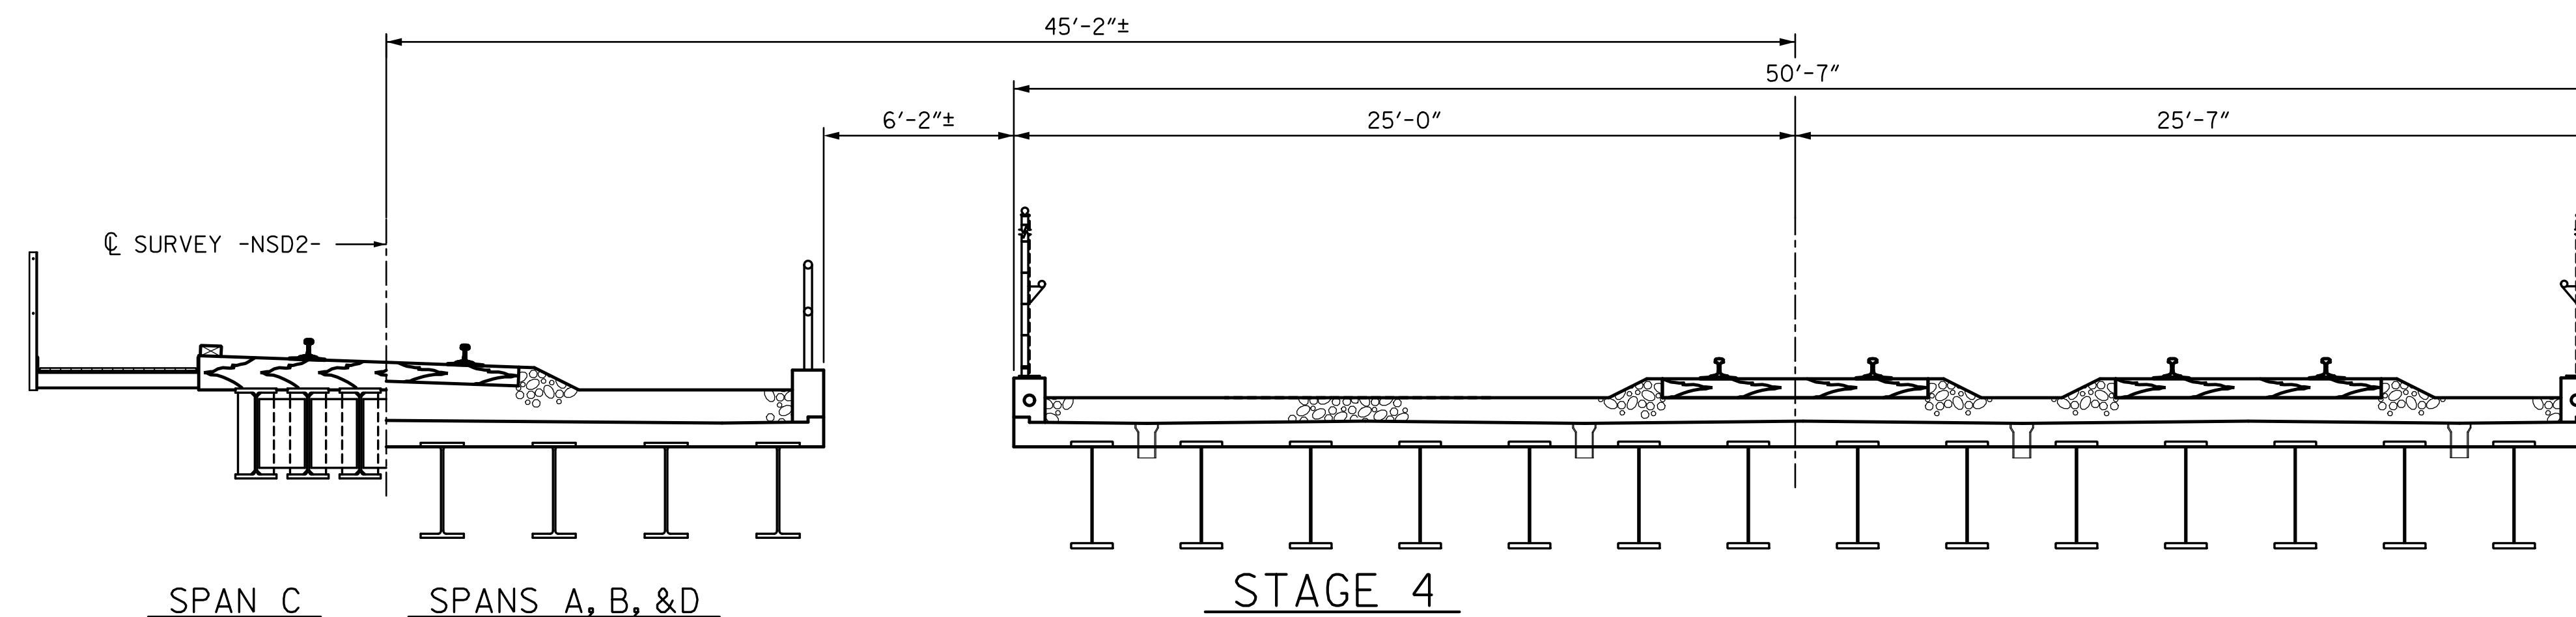

STAGE 4


CONSTRUCT PROPOSED -NSN- AND -NSS- BRIDGE.

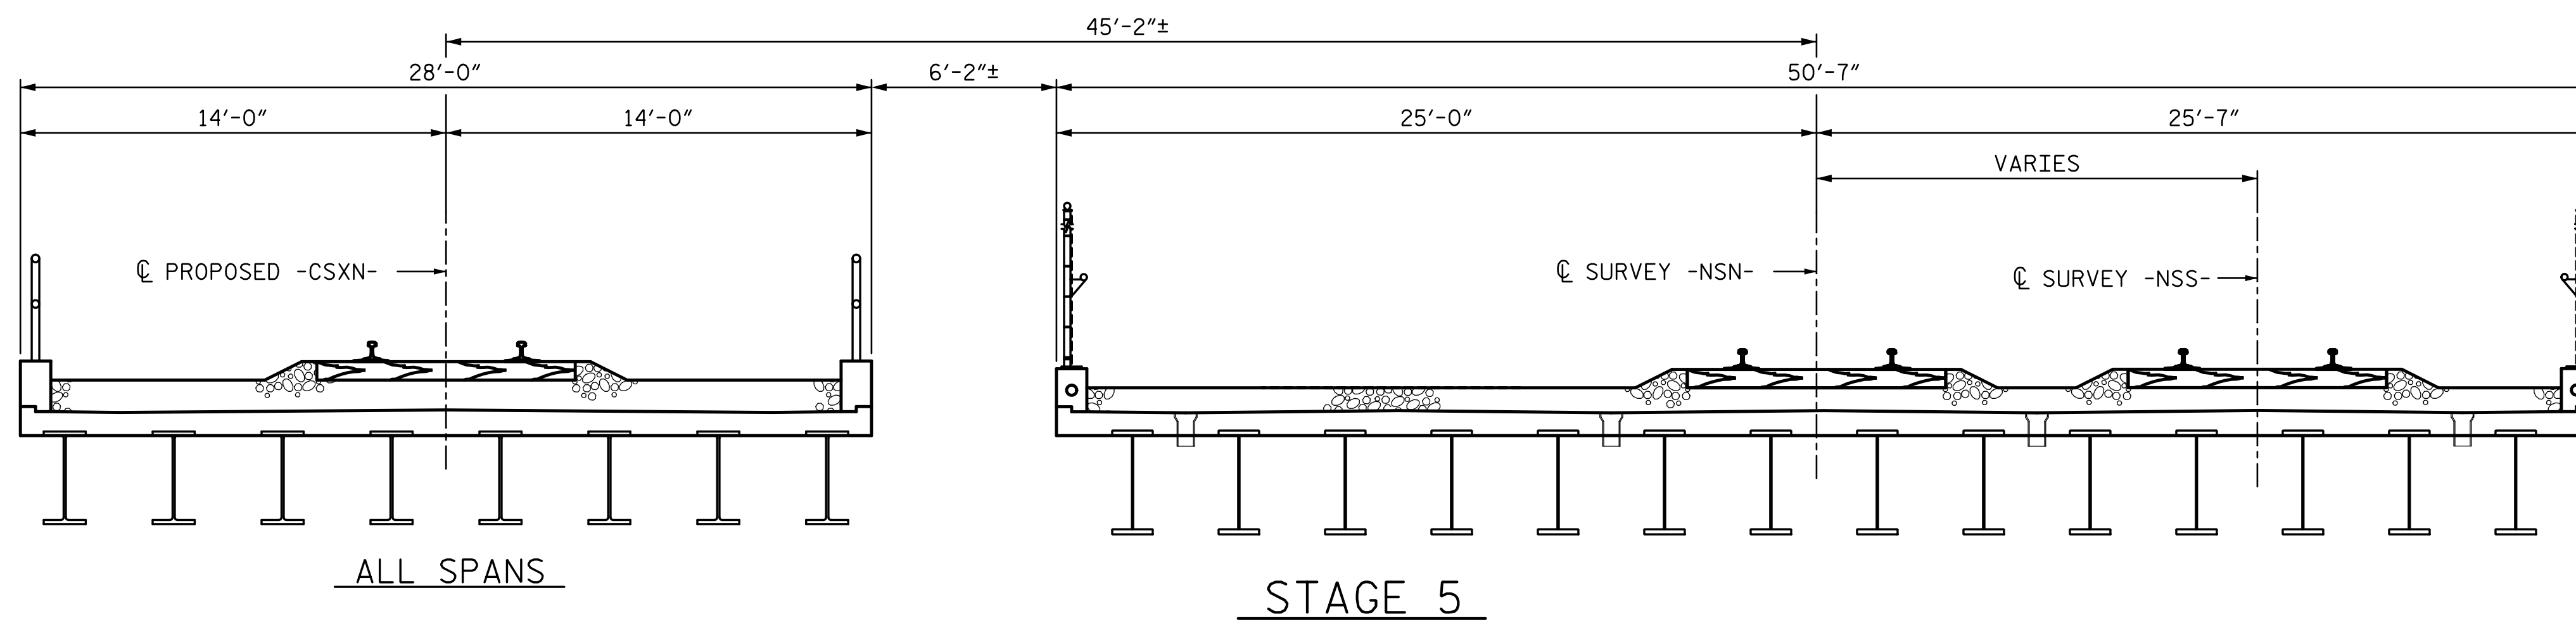

STAGE 5

SHIFT ALL RAIL TRAFFIC TO -NSN- AND -NSS- BRIDGE. REMOVE PROPOSED -NSD2- TRACK, AND TEMPORARY SPAN C OF PROPOSED -CSXN- BRIDGE.

COMPLETE CONSTRUCTION OF -CSXN- BRIDGE/TRACK.

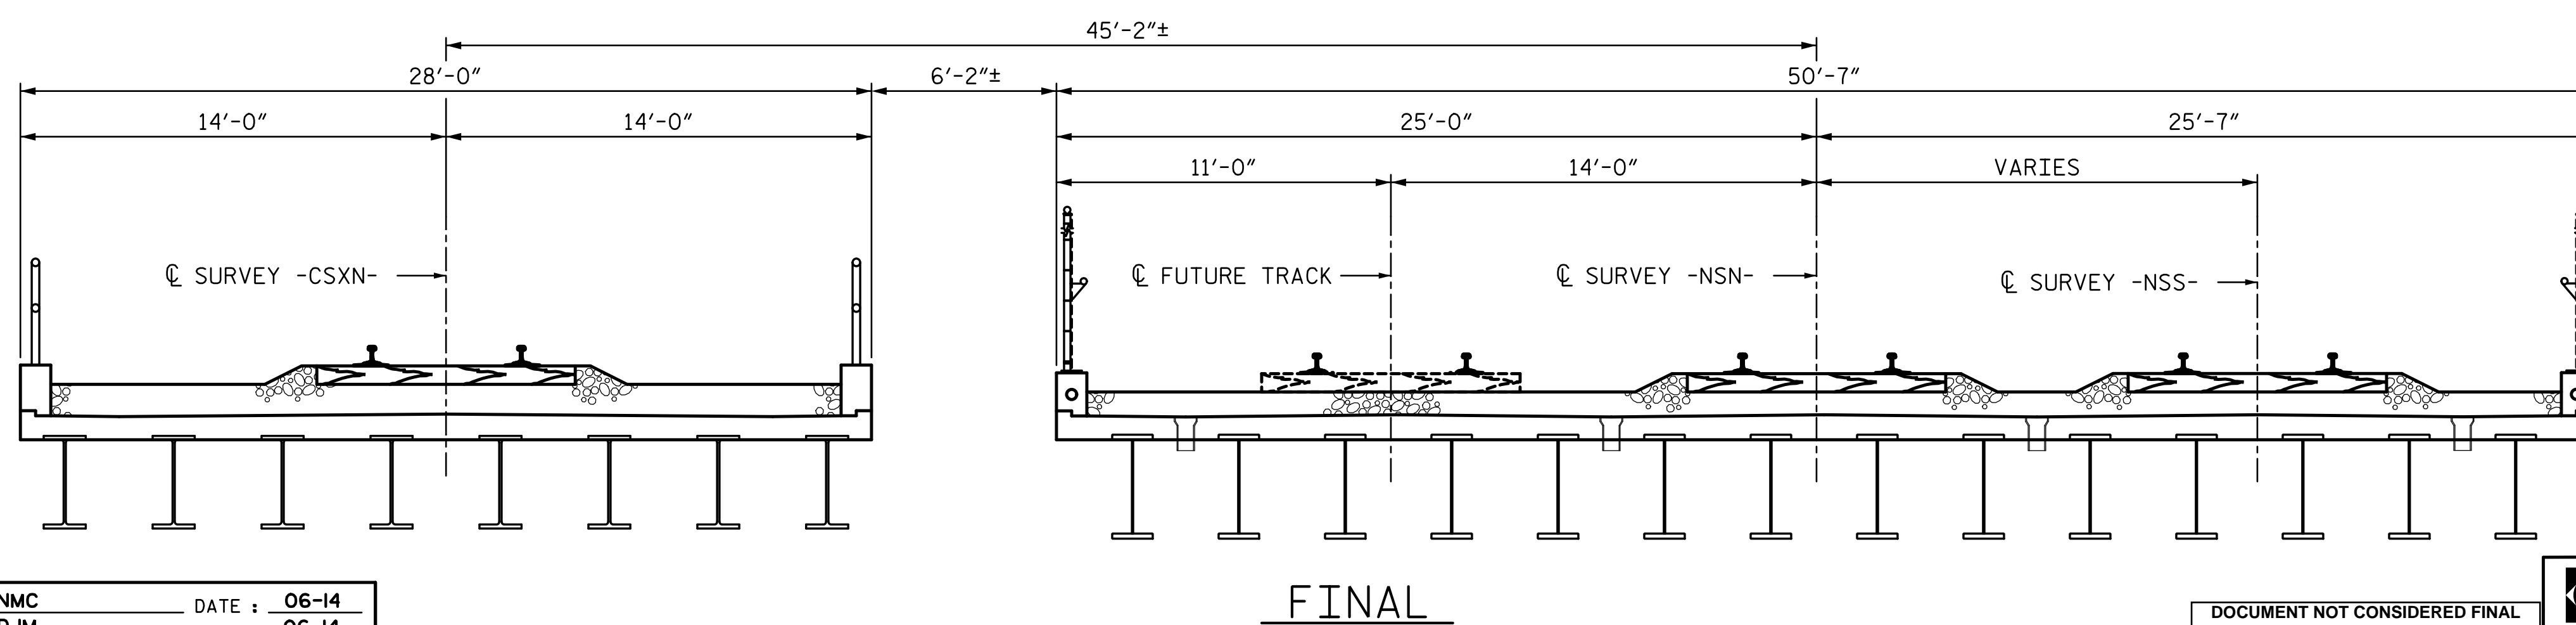

FINAL


SHIFT -CSXN- RAIL TRAFFIC TO PROPOSED -CSXN- BRIDGE.

PROJECT NO. U-3308
 DURHAM COUNTY
 STATION: POT 24+09.63 -LALT-
POT 21+11.43 -NSN-

SHEET 2 OF 2

STATE OF NORTH CAROLINA
 DEPARTMENT OF TRANSPORTATION
 RALEIGH

CONSTRUCTION STAGING

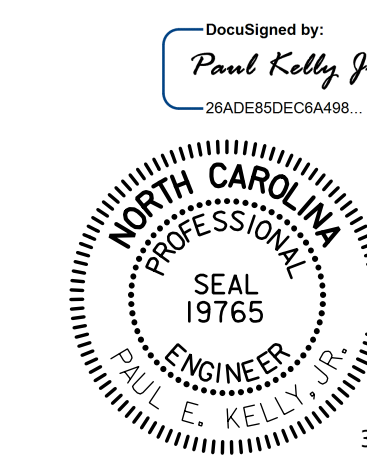

3/31/2015

REVISIONS						SHEET NO.
NO.	BY:	DATE:	NO.	BY:	DATE:	S3-6
1			3			TOTAL SHEETS
2			4			44

DRAWN BY : NMC DATE : 06-14
 CHECKED BY : DJM DATE : 06-14

DOCUMENT NOT CONSIDERED FINAL
 UNLESS ALL SIGNATURES COMPLETED

STV / Ralph Whitehead Associates, Inc.
 900 W Trade Street, Suite 715
 Charlotte, NC 28202
 NC License No. F-0991

i:\PROJ\251325\ustation\struct\Final\403_006_U3308_SML_CS02.dgn 3/30/2015 4:40:10 PM olveyac