




I:\PROJ\251325\ustation\struct\Final\403_013_U3308_SMU_SDS01.dgn 3/30/2015 4:40:14 PM olveyac

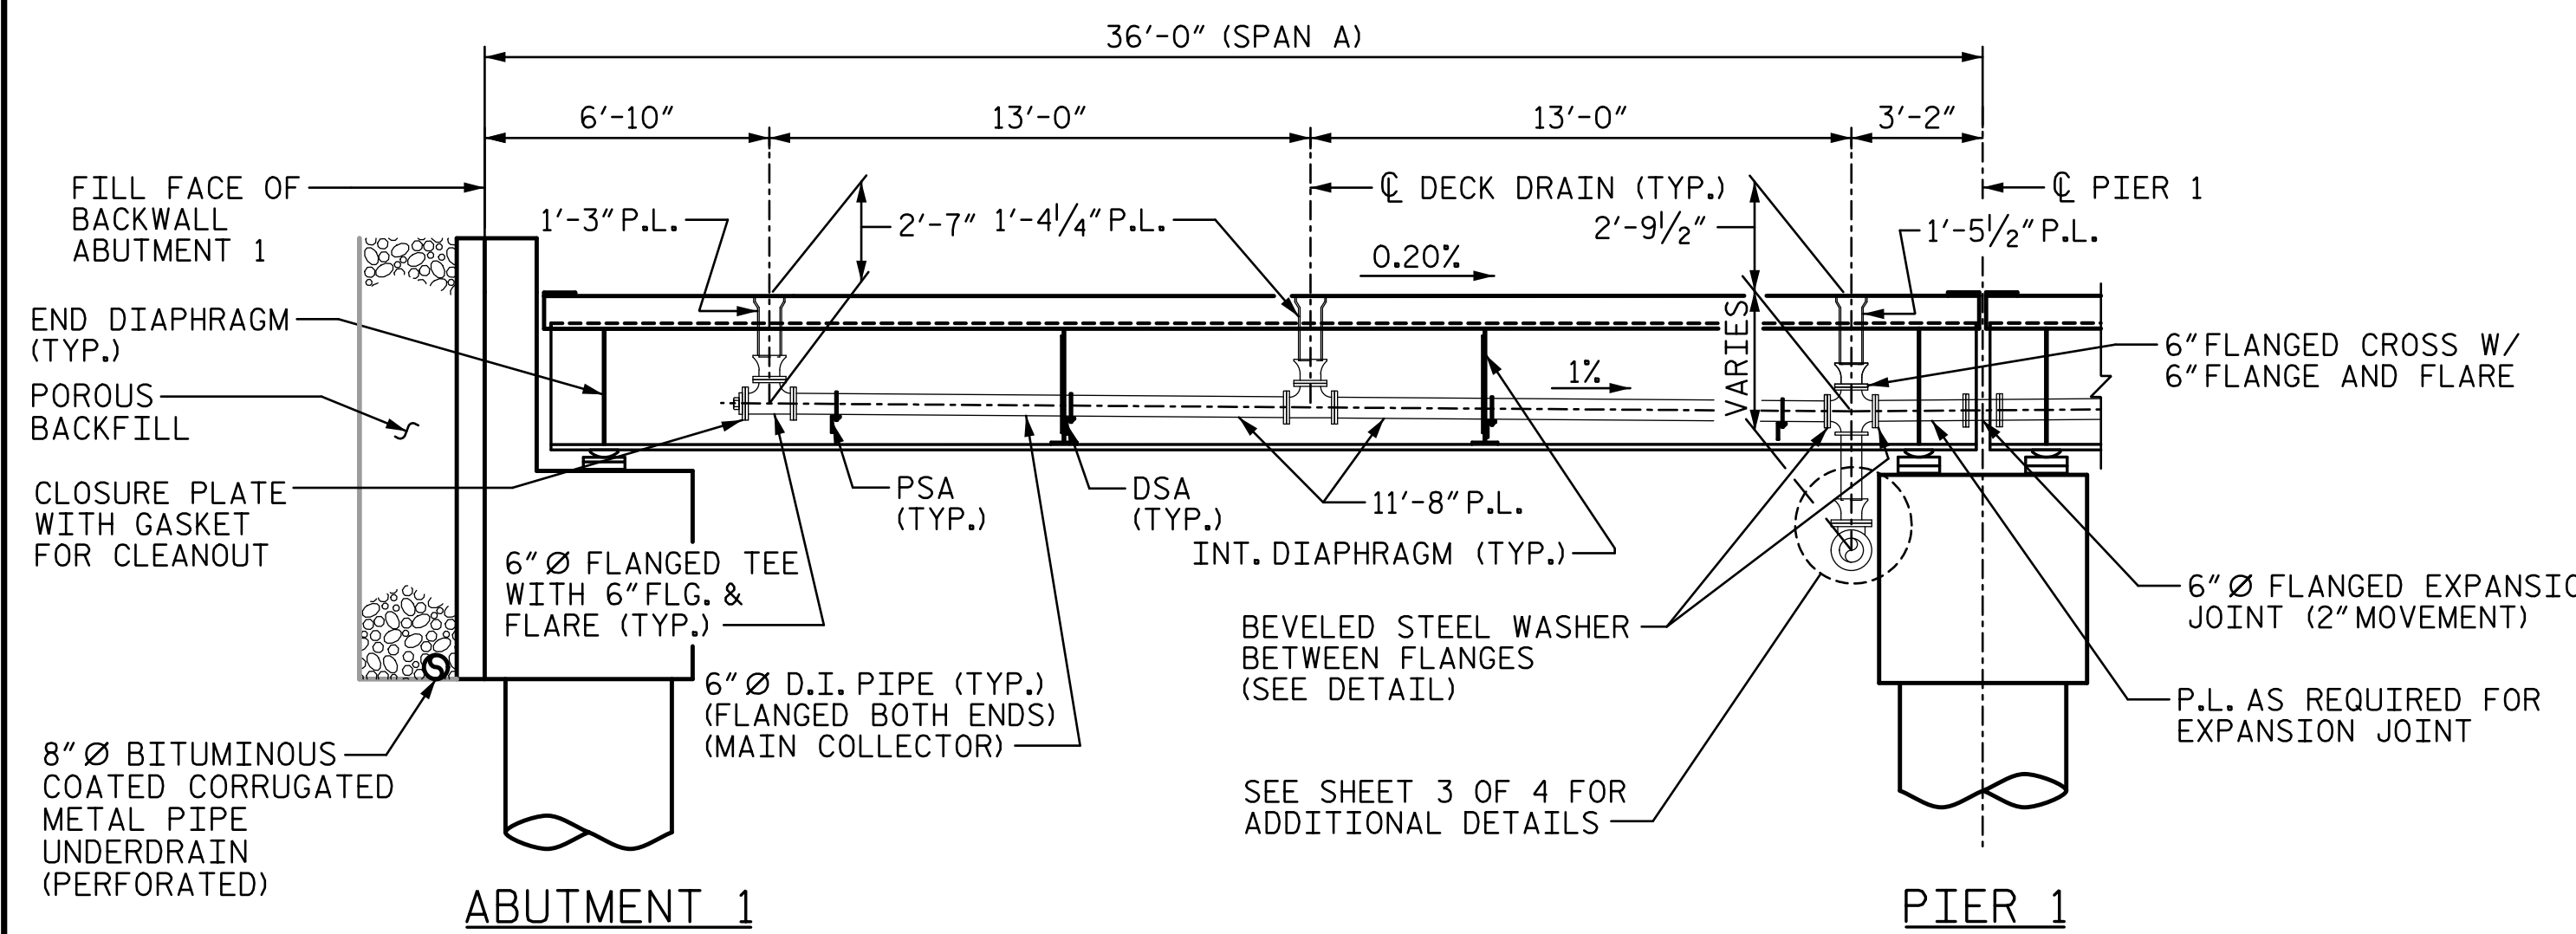


ELEVATION - SPAN A

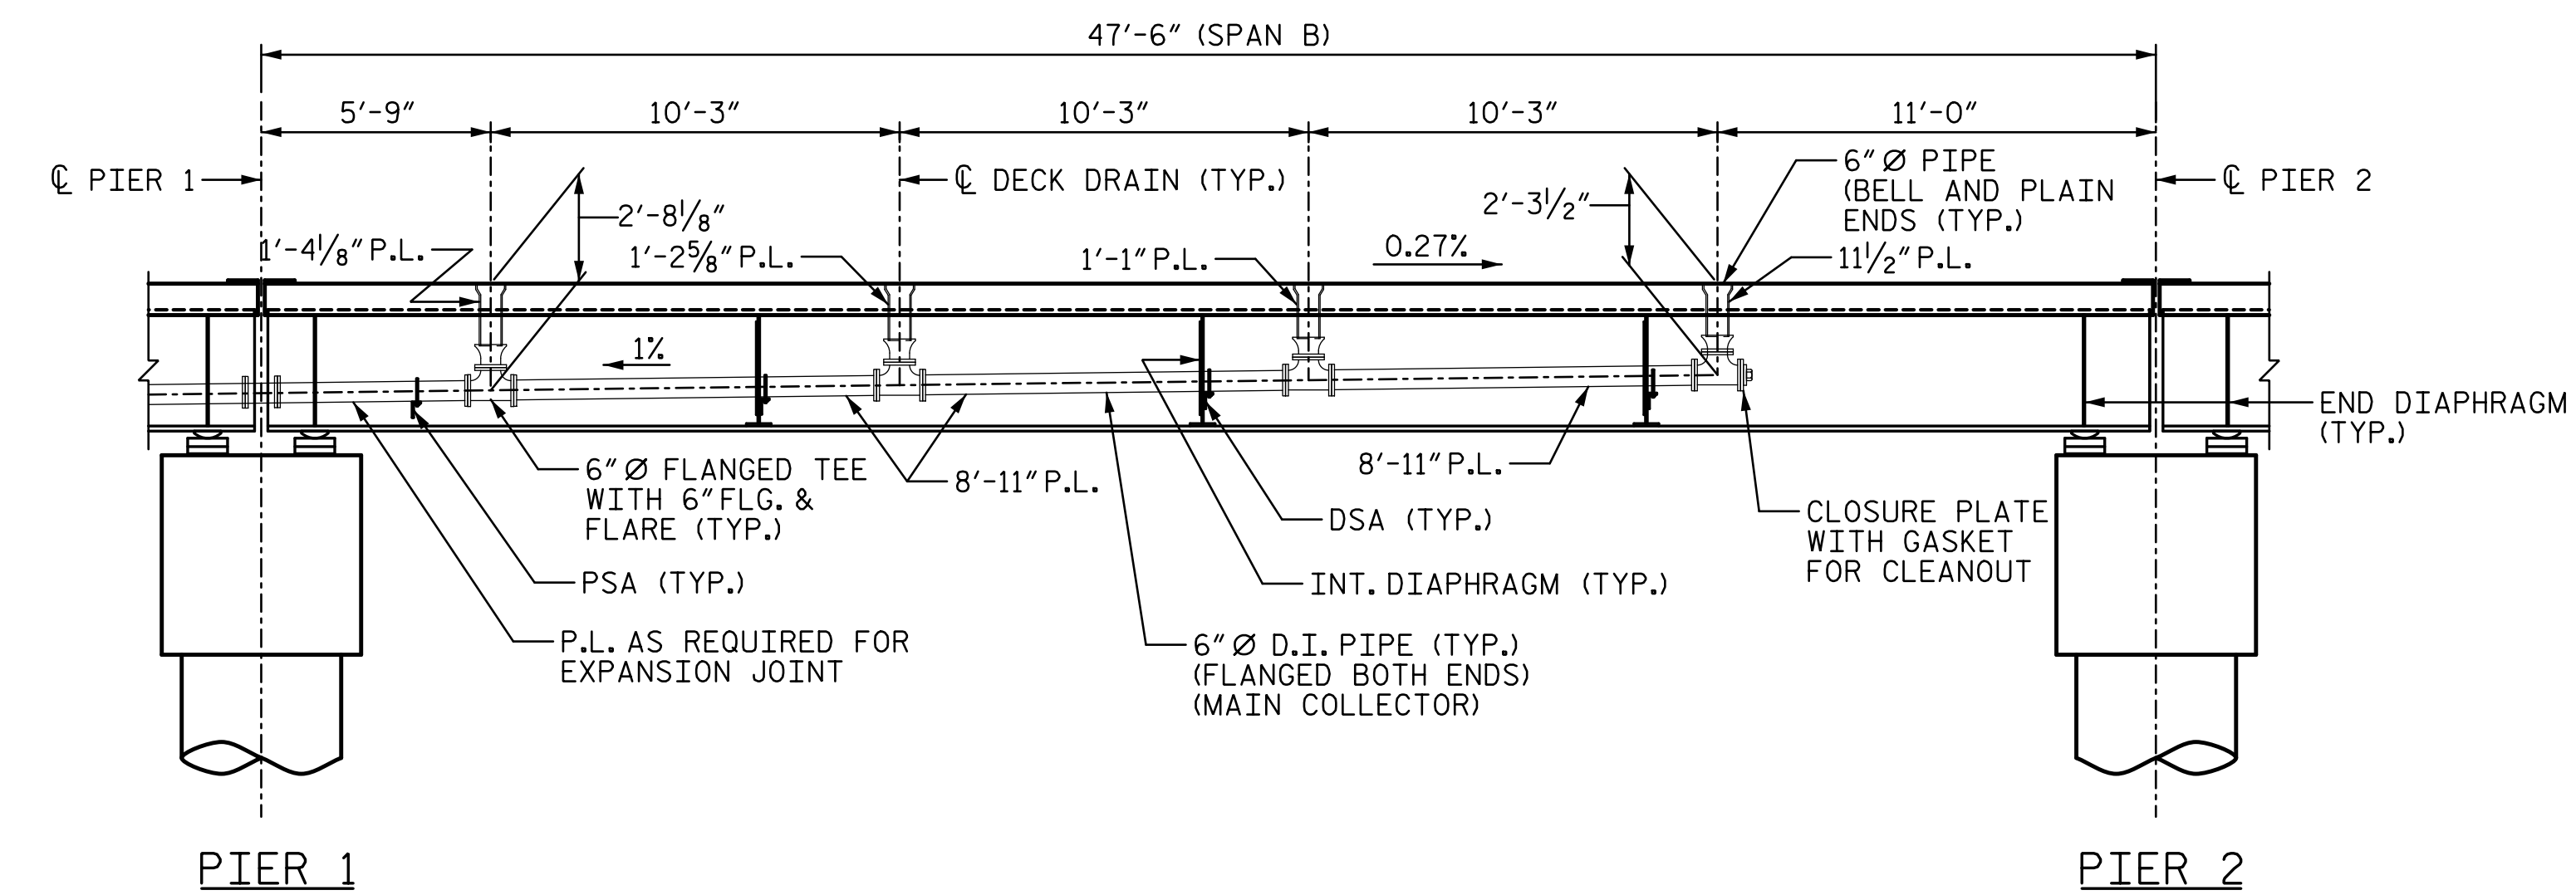


ELEVATION - SPAN B

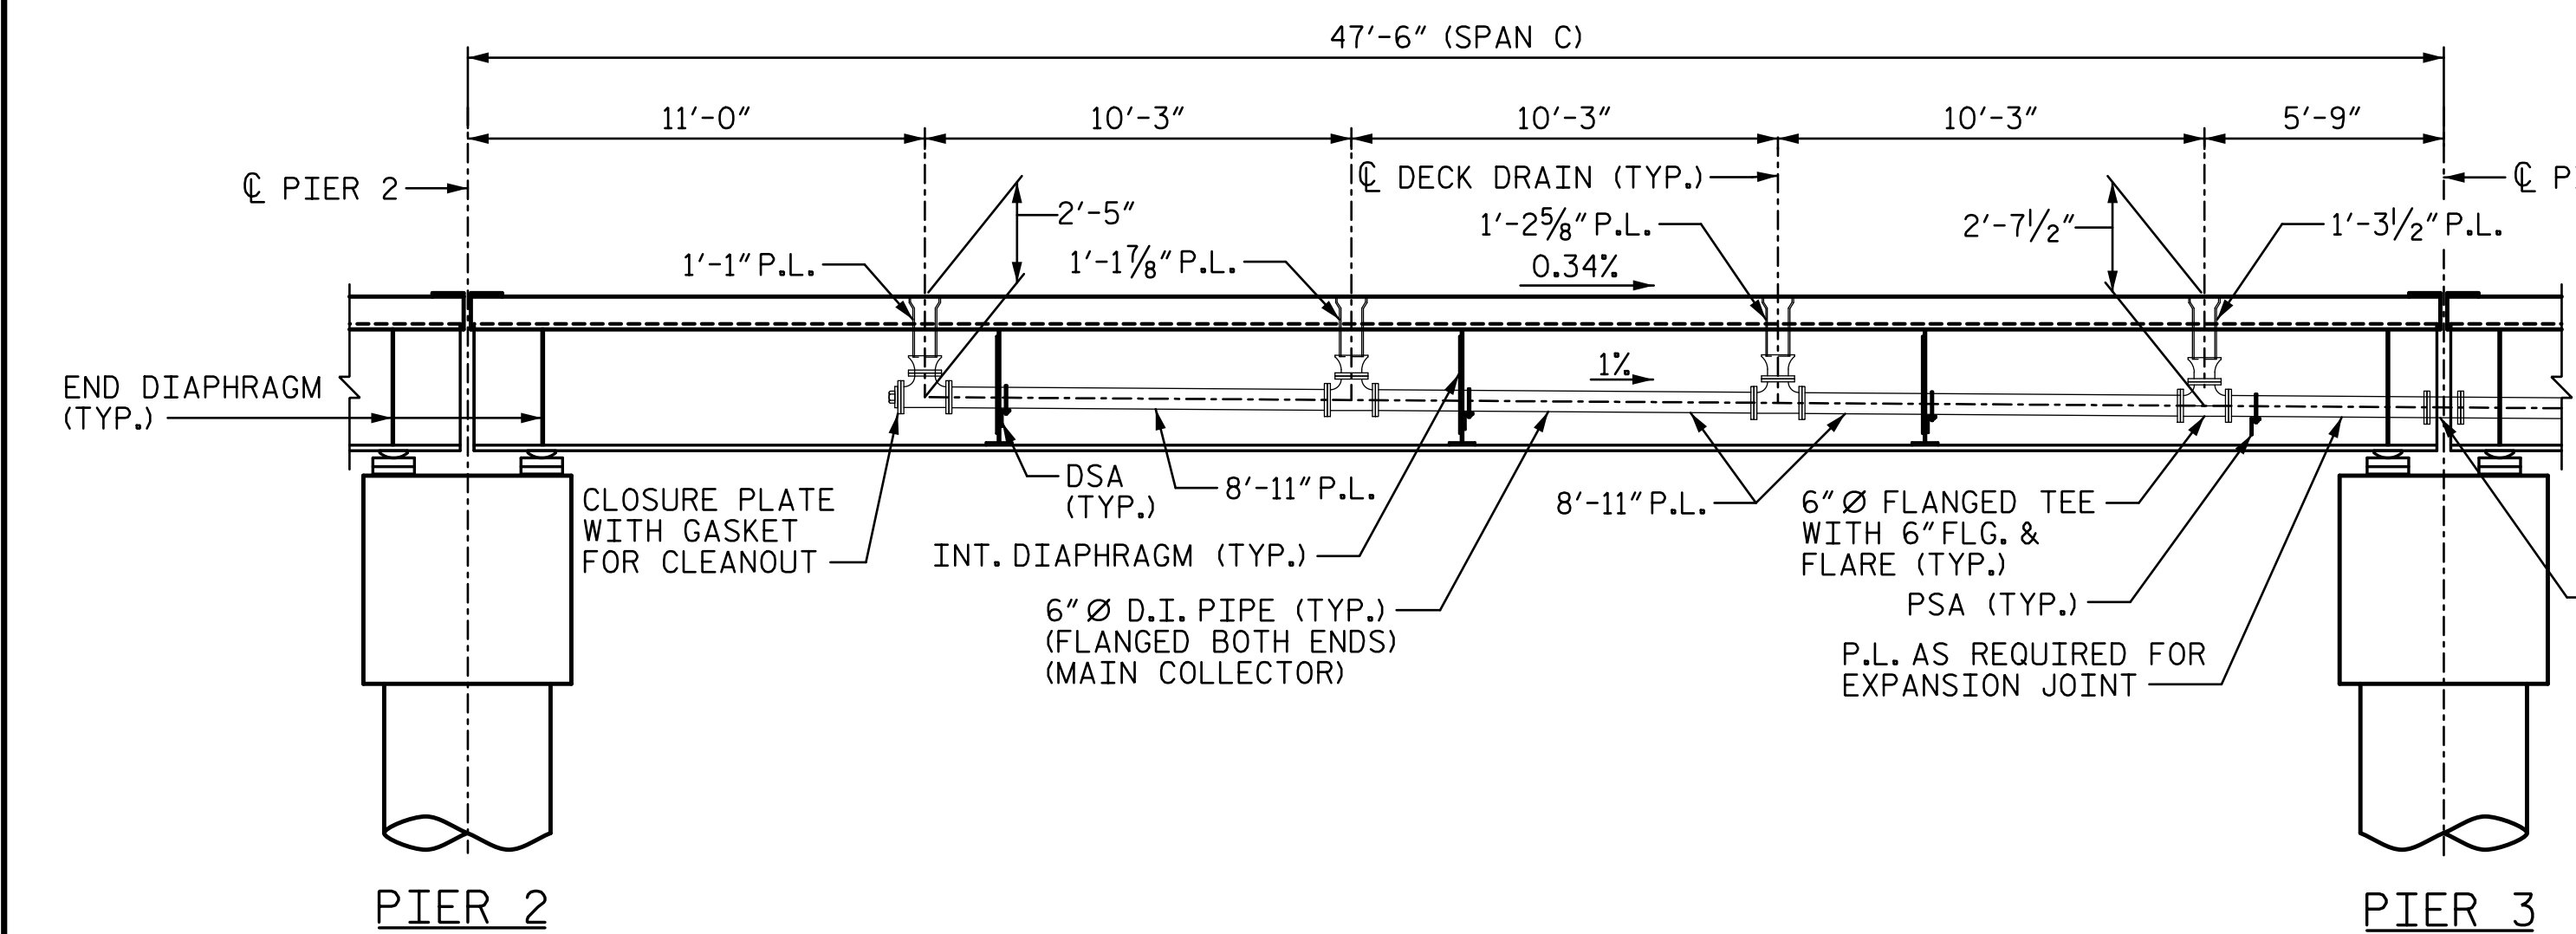

ELEVATION - SPAN C

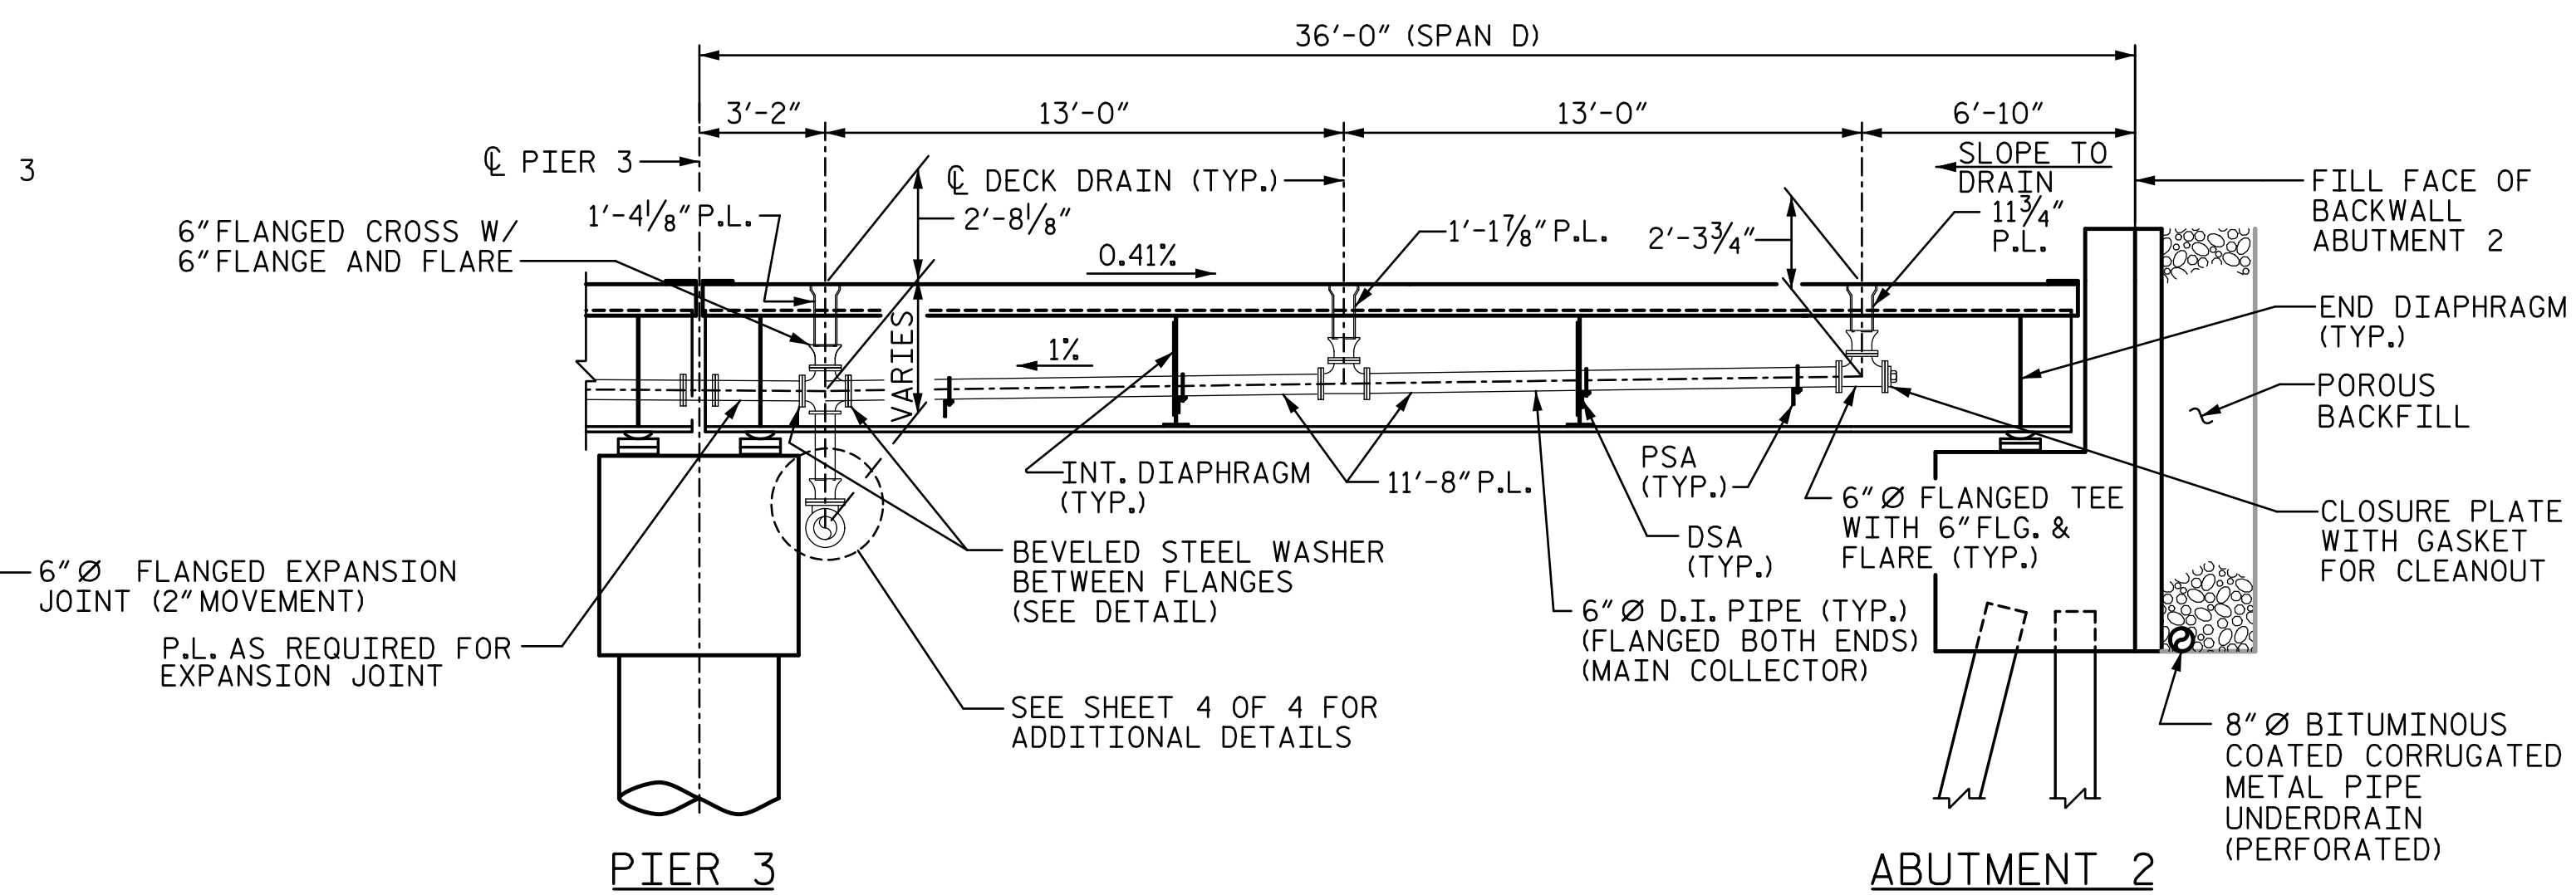

ELEVATION - SPAN D

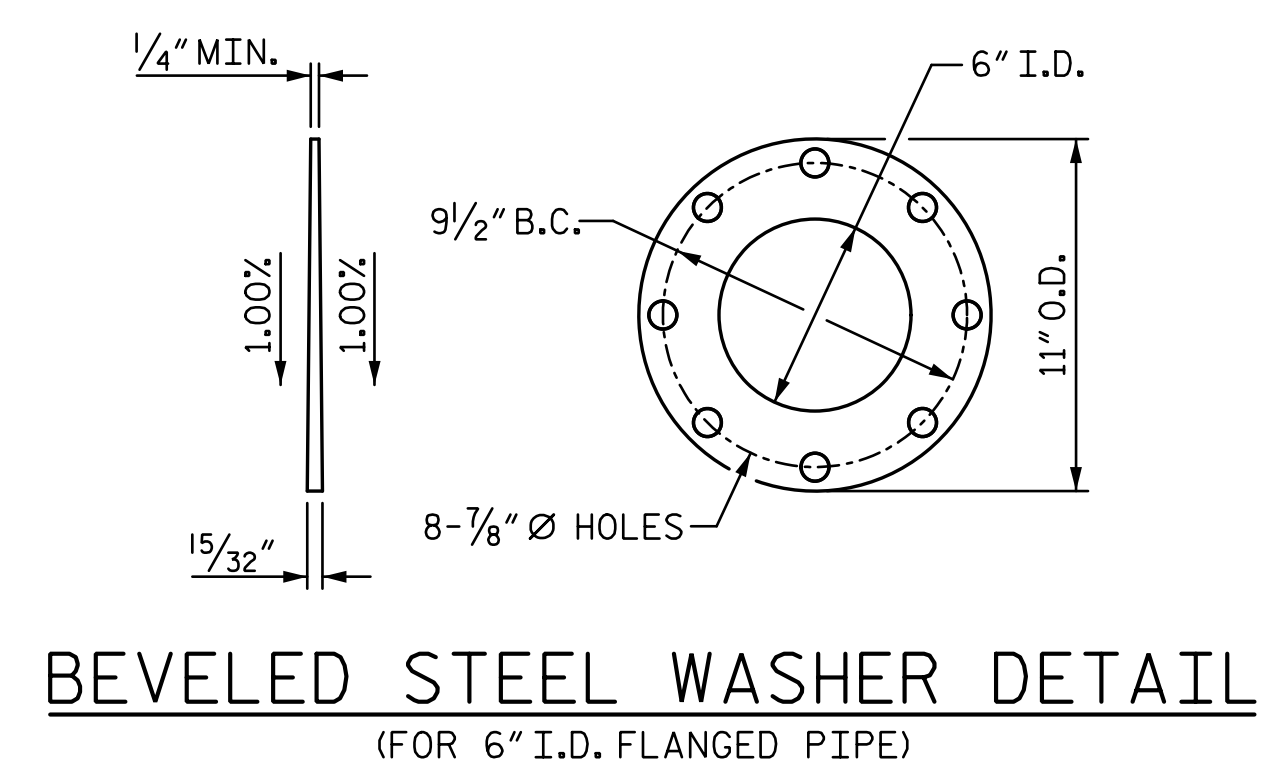

BEVELED STEEL WASHER DETAIL
(FOR 6" I.D. FLANGED PIPE)


- NOTES:**
1. FOR DECK DRAIN DETAIL, SEE SHEET 2 OF 4.
 2. FOR DIAPHRAGM SUPPORT ANGLE (DSA) DETAILS, SEE SHEET 2 OF 4.
 3. FOR PIPE SUPPORT ANGLE (PSA) DETAILS, SEE SHEET 2 OF 4 AND "STRUCTURAL STEEL DETAILS" SHEETS.
 4. FOR ADDITIONAL NOTES, SEE SHEET 2 OF 4.

PROJECT NO. U-3308
 DURHAM COUNTY
 STATION: POT 24+09.63 -LALT-
POT 21+11.43 -NSN-

SHEET 1 OF 4

STATE OF NORTH CAROLINA
 DEPARTMENT OF TRANSPORTATION
 RALEIGH

STRUCTURE DRAINAGE SYSTEM

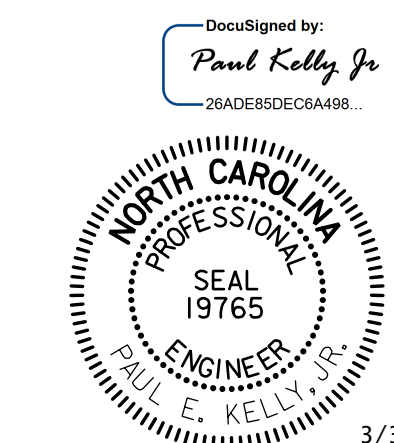

REVISIONS						SHEET NO.
NO.	BY:	DATE:	NO.	BY:	DATE:	S3-13
1			3			TOTAL SHEETS
2			4			44

DRAWN BY : MTC DATE : 06-14
 CHECKED BY : DJM DATE : 06-14

DOCUMENT NOT CONSIDERED FINAL
 UNLESS ALL SIGNATURES COMPLETED

STV / Ralph Whitehead Associates, Inc.
 900 W Trade Street, Suite 715
 Charlotte, NC 28202
 NC License No. F-0991