

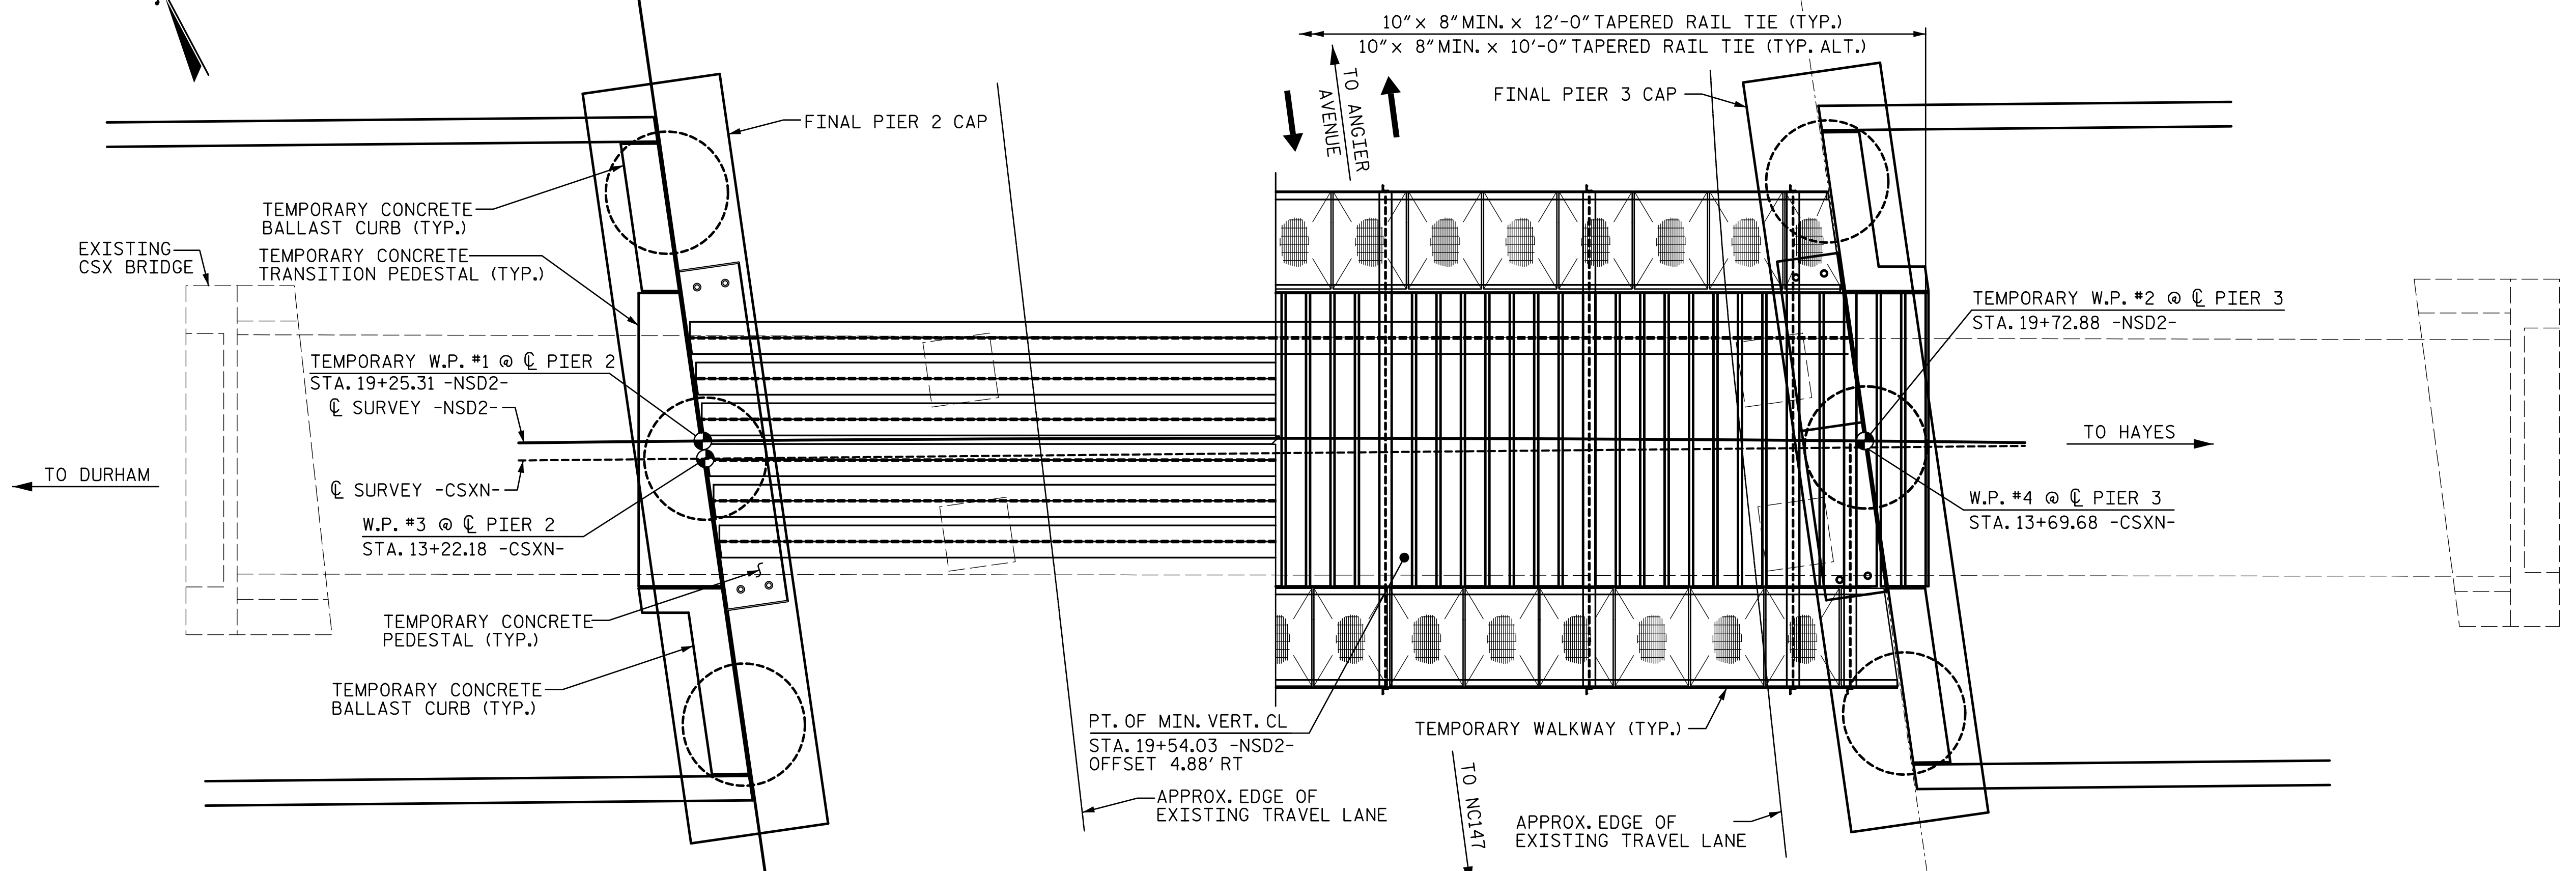


SECTION ALONG C SURVEY -NSD2-
(SUBSTRUCTURE ON SECTION AT RIGHT ANGLES TO SUBSTRUCTURE)

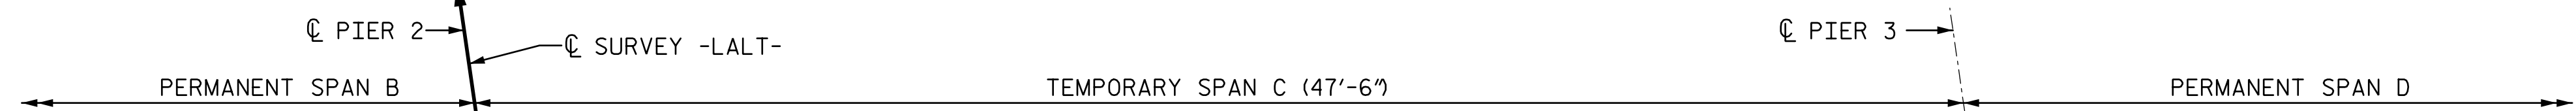

PLAN
(PIERS ARE PARALLEL)

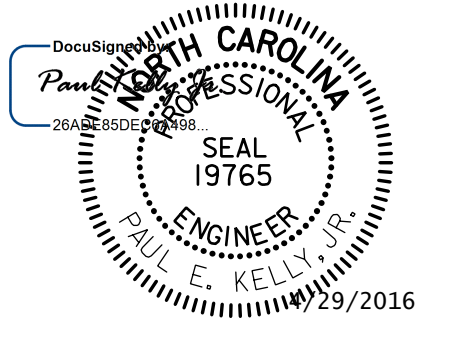

PROJECT NO. U-3308
DURHAM COUNTY
 STATION: 24+55.20 -LALT-
13+22.18 -CSXN-
 SHEET 1 OF 16

STATE OF NORTH CAROLINA
 DEPARTMENT OF TRANSPORTATION
 RALEIGH

**TEMPORARY SPAN
 PLAN AND ELEVATION**

DRAWN BY : MTC DATE : 06-14
 CHECKED BY : DJM DATE : 06-14

DOCUMENT NOT CONSIDERED FINAL
 UNLESS ALL SIGNATURES COMPLETED

STV / Ralph Whitehead Associates, Inc.
 900 W Trade Street, Suite 715
 Charlotte, NC 28202
 NC License No. F-0991

REVISIONS						SHEET NO.
NO.	BY:	DATE:	NO.	BY:	DATE:	S4-53
1			3			TOTAL SHEETS
2			4			68

i:\PROJ\251325\ustation\struc\Temporary_Span\404_052_U3308_SMU_TSO1.dgn
 12:32:31 PM
 4/29/2016
 pkelly