




i:\PROJ\251325\ustation\struct\Temporary Span\404_056_U3308_SMU_TS05.dgn 4/29/2016 12:32:43 PM

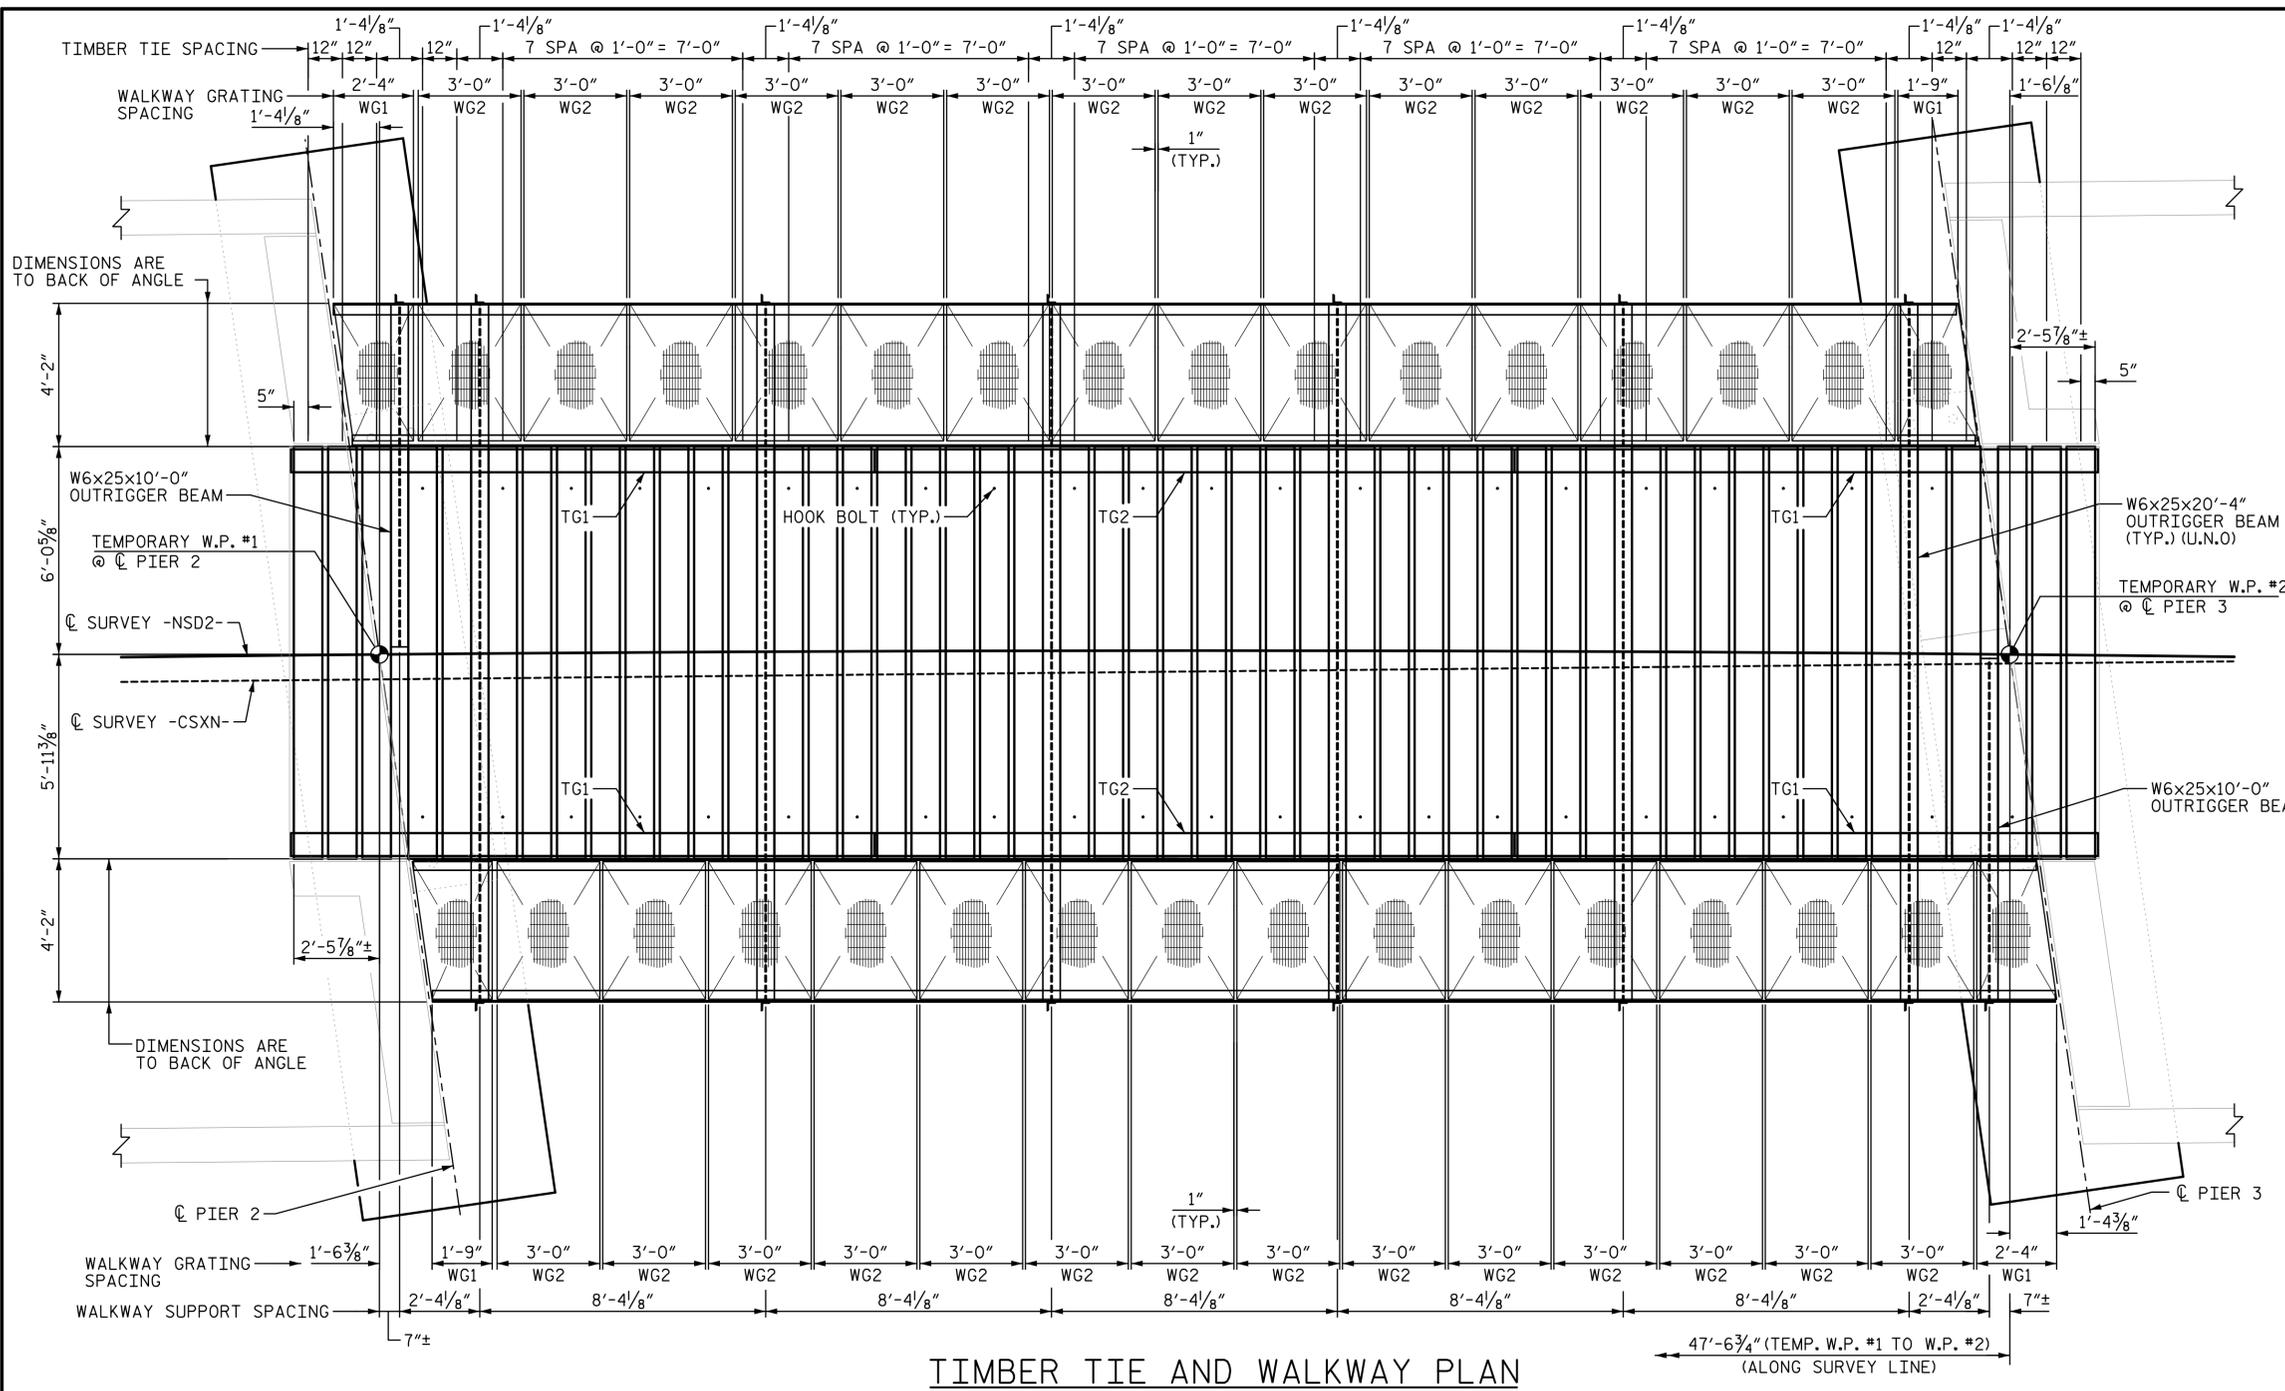

TIMBER TIE AND WALKWAY PLAN

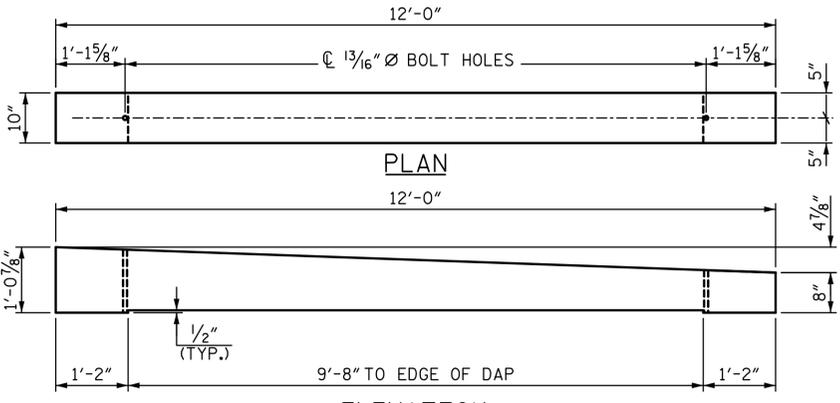


**ELEVATION
TIMBER BRIDGE TIE**

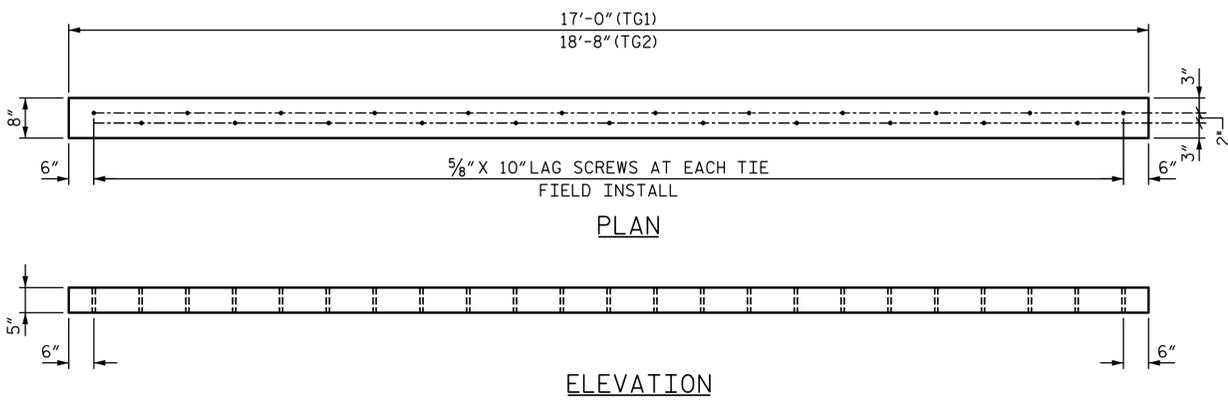


**ELEVATION
TIMBER GUARDRAIL**

- NOTES:**
- FOR TEMPORARY SPAN GENERAL NOTES, SEE SHEET TITLED 'TEMPORARY SPAN GENERAL NOTES'.
 - FOR TEMPORARY SPAN STRUCTURAL STEEL DETAILS, SEE SHEETS TITLED 'TEMPORARY SPAN STRUCTURAL STEEL DETAILS'.
 - FOR ADDITIONAL NOTES AND DETAILS, SEE SHEET TITLED 'TIMBER DECK AND WALKWAY DETAILS (SHEET 2 OF 2)'
 - FOR ALTERNATE TEMPORARY SPAN, USE 10' X 8' MIN. X 10'-0" TIES WITH 5'-0" GRATING.

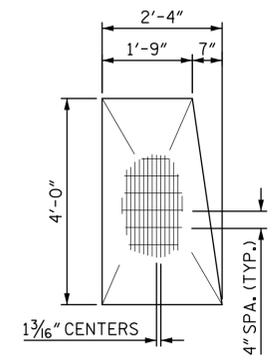

WG1

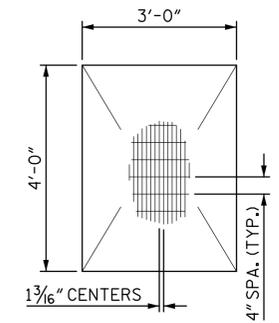

WG2



PROJECT NO. **U-3308**
DURHAM COUNTY
 STATION: **24+55.20 -LALT-**
13+22.18 -CSXN-
 SHEET 5 OF 16

- NOTES TO TIMBER FABRICATOR:**
- TIMBERS ARE TO BE FRAMED TO DIMENSIONS AND DETAILS AS SHOWN BEFORE TREATING AND MARKED AS SHOWN.
 - TIMBER TIES ARE TO BE LAID OFF FROM THE SQUARE END AND MARKED ON SAME END.
 - TIMBER TIES MUST BE STRAIGHT AND TRUE.

STATE OF NORTH CAROLINA
 DEPARTMENT OF TRANSPORTATION
 RALEIGH

**TIMBER DECK AND WALKWAY DETAILS
 (SHEET 1 OF 2)**

DRAWN BY: **NMC** DATE: **06-14**
 CHECKED BY: **DJM** DATE: **06-14**

DOCUMENT NOT CONSIDERED FINAL
 UNLESS ALL SIGNATURES COMPLETED

STV / Ralph Whitehead Associates, Inc.
 900 W Trade Street, Suite 715
 Charlotte, NC 28202
 NC License No. F-0991

REVISIONS				SHEET NO.	
NO.	BY:	DATE:	NO.	BY:	DATE:
1			3		
2			4		

TOTAL SHEETS: 68