
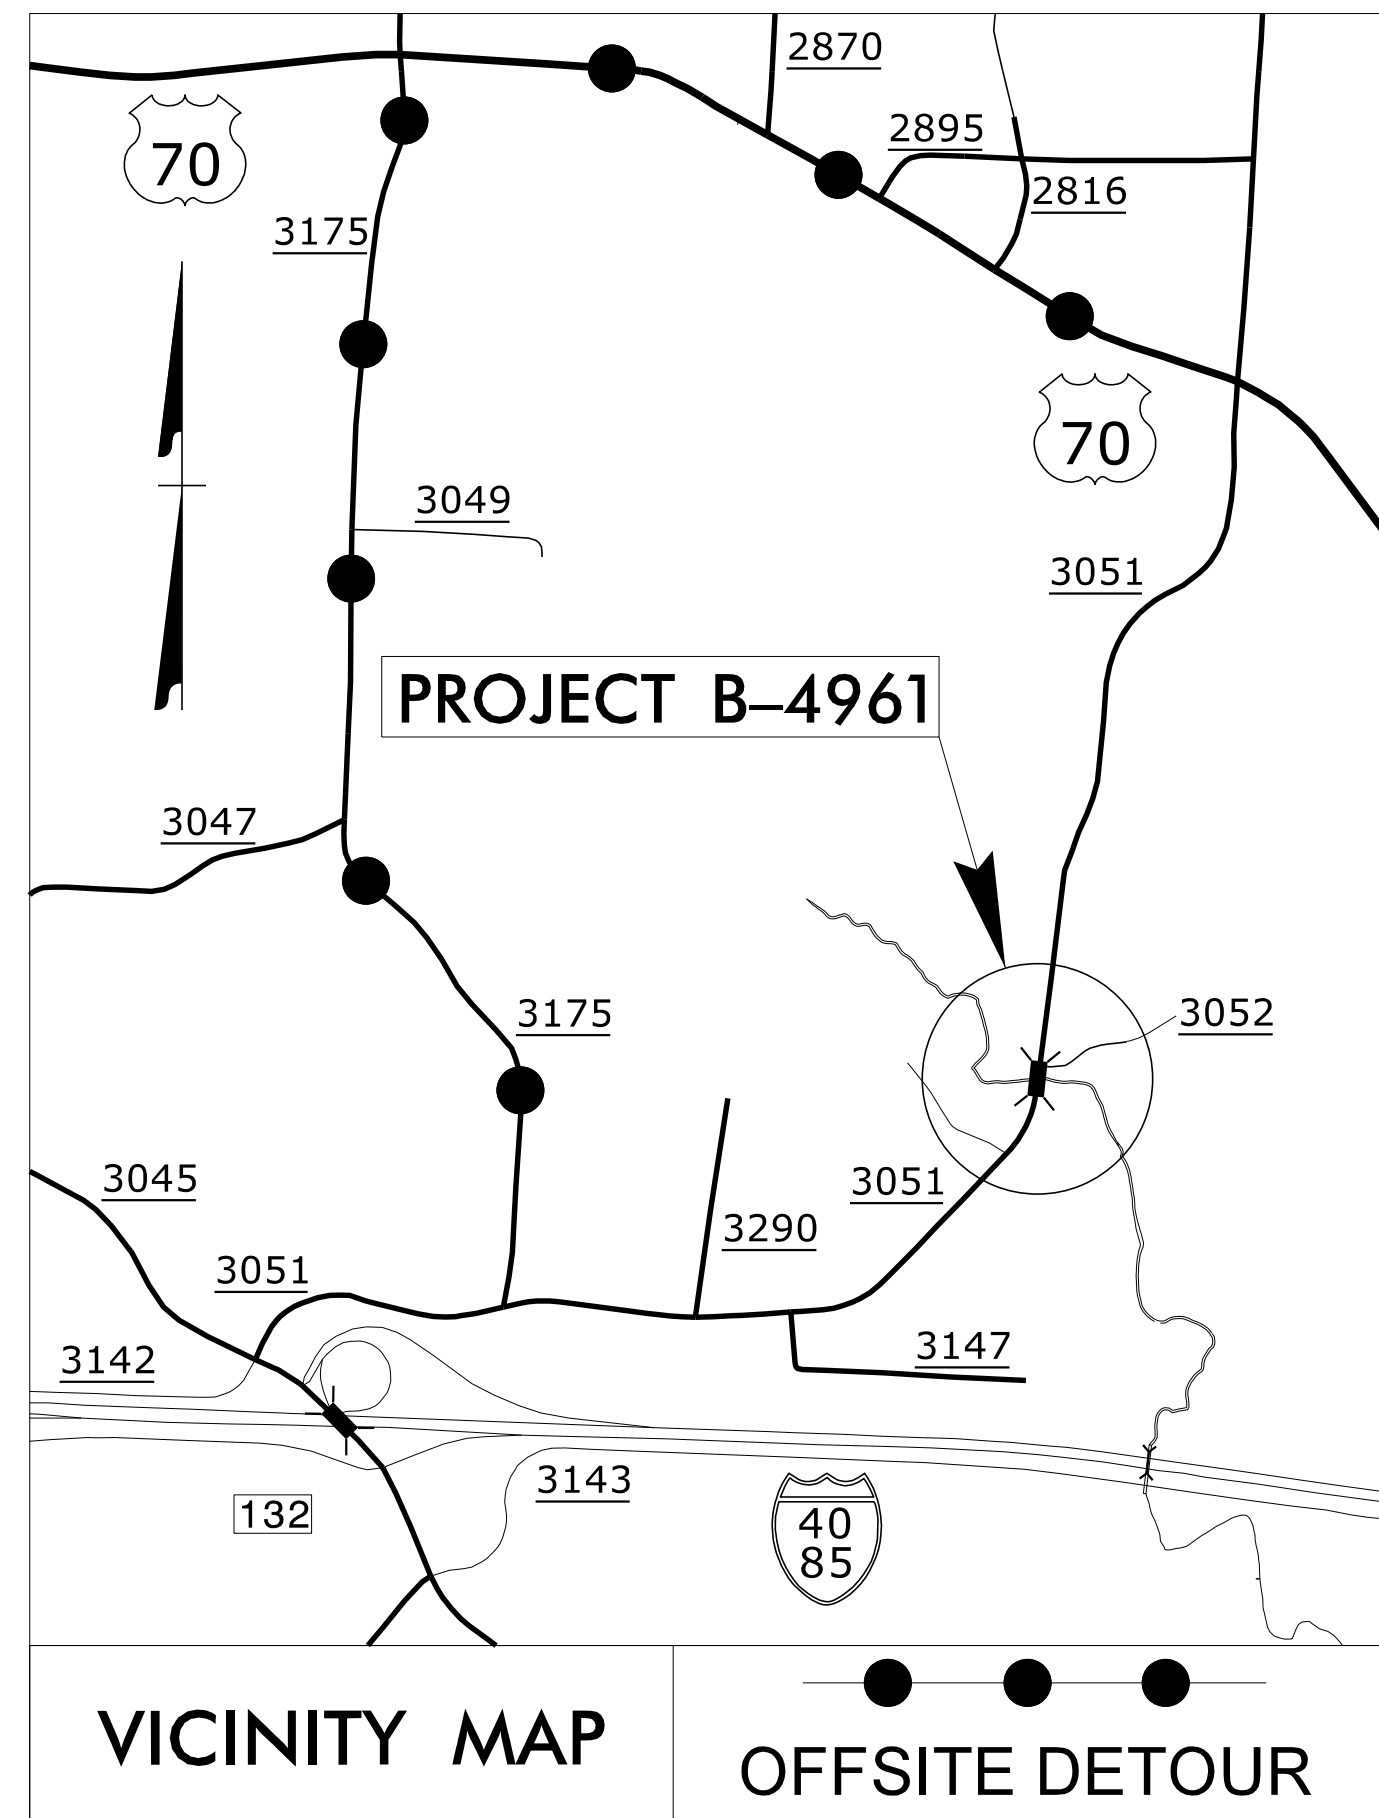


STATE OF NORTH CAROLINA
DIVISION OF HIGHWAYS


TRANSPORTATION MANAGEMENT PLAN

GUILFORD COUNTY

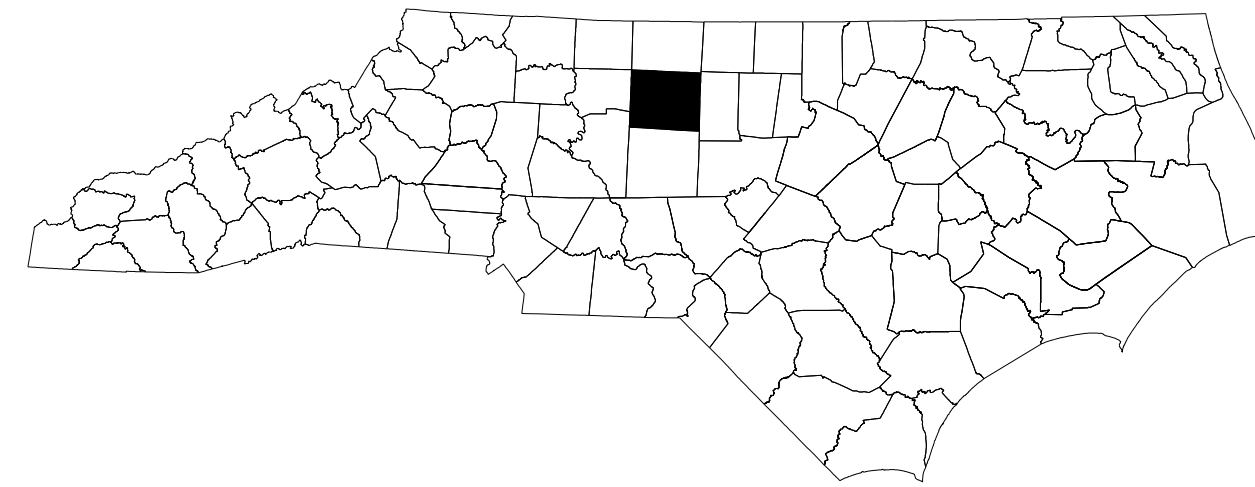


**LOCATION: BRIDGE NO 208 OVER LITTLE ALAMANCE CREEK (TRIBUTARY 5)
ON SR 3051 (KNOX ROAD)**

TYPE OF WORK: GRADING, DRAINAGE, PAVING, AND STRUCTURE

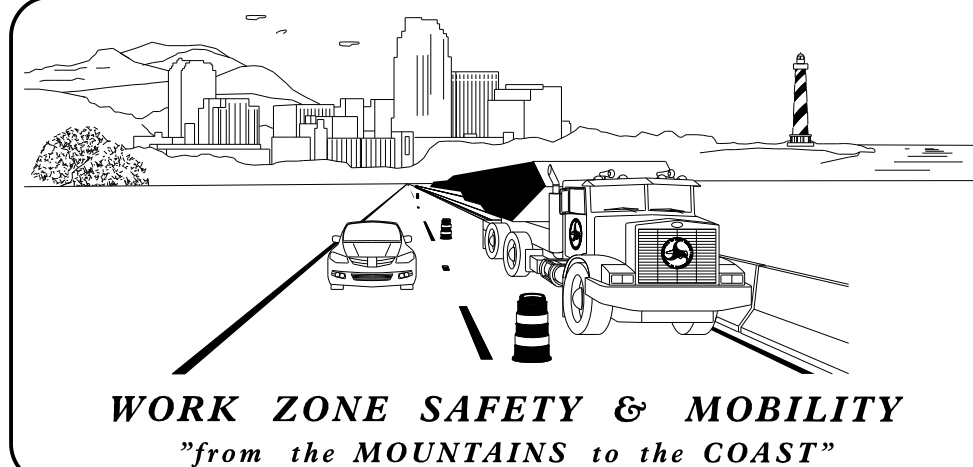

N.C.D.O.T. WORK ZONE TRAFFIC CONTROL
1561 MAIL SERVICE CENTER (MSC) RALEIGH, NC 27699-1561
750 N. GREENFIELD PARKWAY, GARNER, NC 27529 (DELIVERY)
PHONE: (919) 773-2800 FAX: (919) 771-2745

J. S. BOURNE, P.E. — STATE TRAFFIC MANAGEMENT ENGINEER
D. W. BISSETTE, P.E. — TRAFFIC CONTROL PROJECT ENGINEER
MIKE STEELMAN — TRAFFIC CONTROL PROJECT DESIGN ENGINEER
D. A. HAYES, E.I. — TRAFFIC CONTROL DESIGN ENGINEER

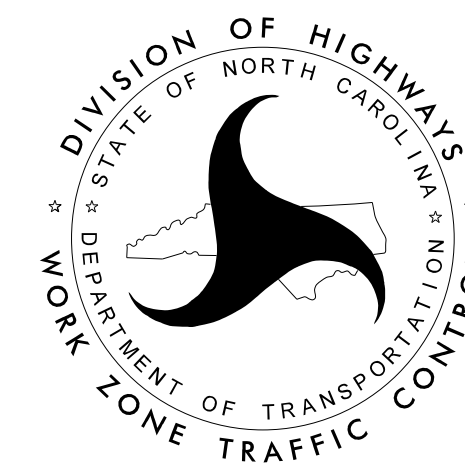

**DOCUMENT NOT CONSIDERED FINAL
UNLESS ALL SIGNATURES COMPLETED**

APPROVED: *David Bisette*
DATE: 3/1/2016

SEAL



INDEX OF SHEETS

SHEET NO.	TITLE
TMP-01	TITLE SHEET, VICINITY MAP, AND INDEX OF SHEETS
TMP-01A	LIST OF APPLICABLE ROADWAY STANDARD DRAWINGS AND LEGEND
TMP-01B	TRANSPORTATION OPERATIONS PLAN: (MANAGEMENT STRATEGIES, GENERAL NOTES AND LOCAL NOTES), AND TEMPORARY TRAFFIC CONTROL PHASING
TMP-02	SPECIAL SIGN DESIGN
TMP-03	OFFSITE DETOUR
TMP-04	ROAD CLOSURE

SHEET NO.
TMP-01

B-4961

TIP PROJECT:

2/29/2016 R:\TIP\Projects-B\B4961\TrafficControl\TCP\B-4961_TC_TMP_01.TIF.dgn User:ahayes16