


PLAN OF UNIT

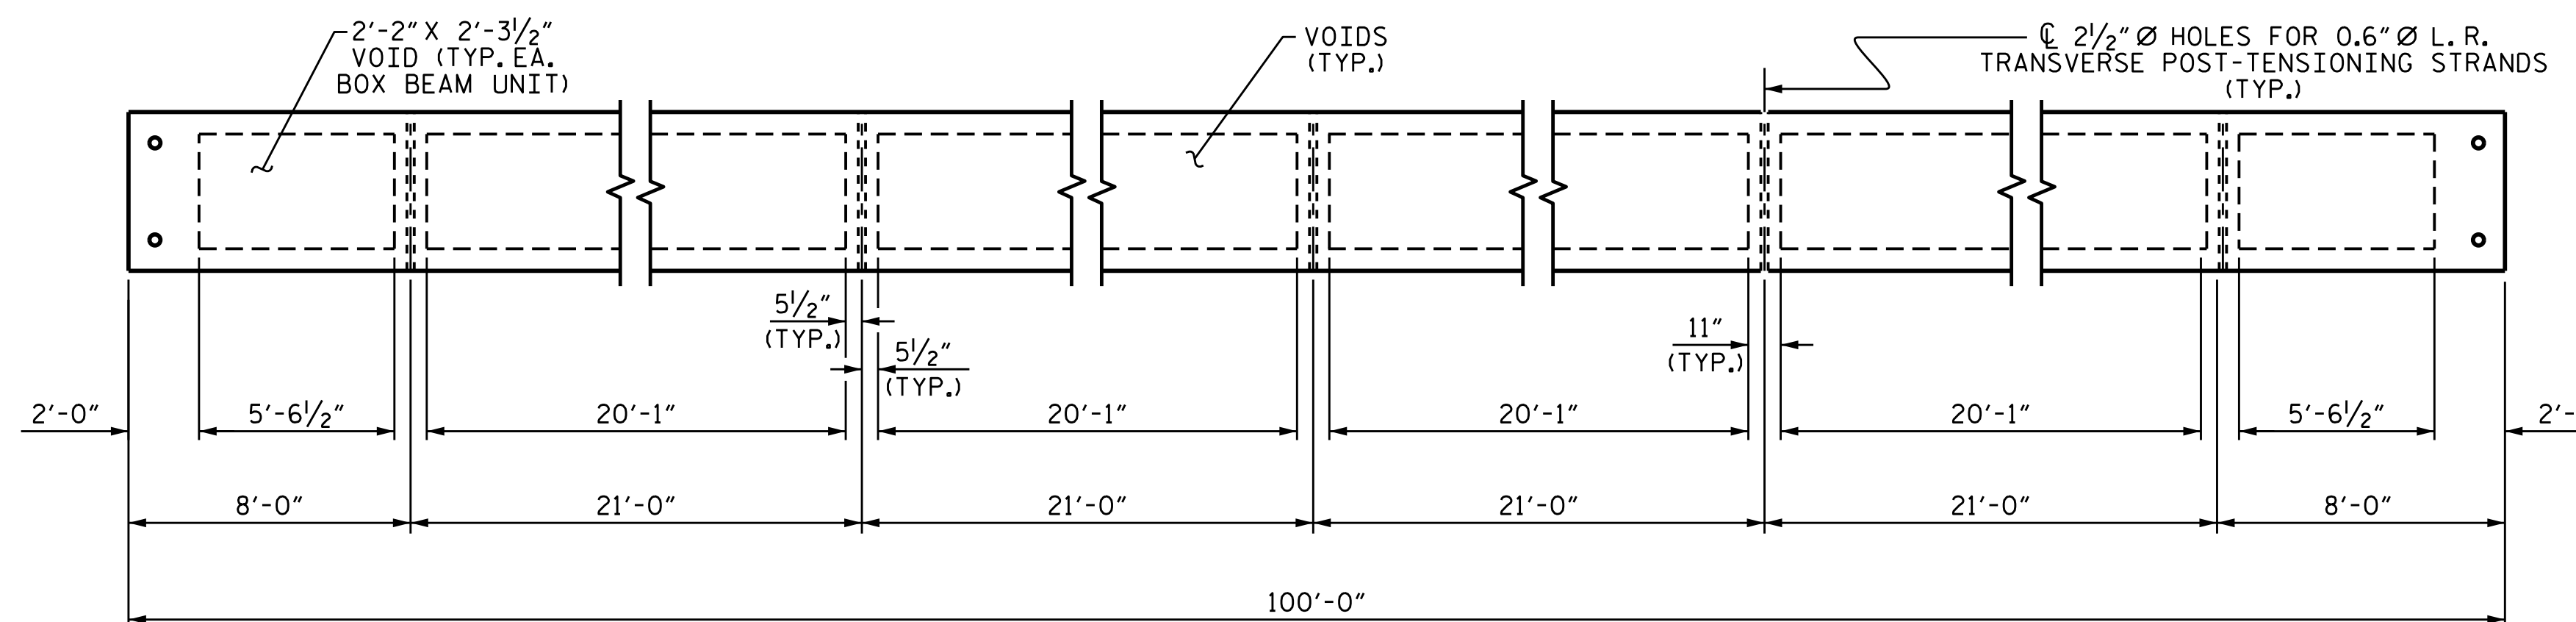

DIAPHRAGM AND VOID LAYOUT

PROJECT NO. B-4961

GUILFORD COUNTY

STATION: 17+07.00 -L-

SHEET 2 OF 4

STATE OF NORTH CAROLINA
DEPARTMENT OF TRANSPORTATION
RALEIGH

PLAN OF 100' UNIT
30'-6" CLEAR ROADWAY
90° SKEW



Designed by
Gregory W. Dickey
4/12/2016

ASSEMBLED BY: REZA KOUICHEKI DATE: 9/1/15
CHECKED BY: K.P.SEDAI DATE: 10/1/15
DRAWN BY: DCE 8/10 REV. 8/14 MAA/TMG
CHECKED BY: TMG 11/11

11-APR-2016 15:28
Z:\Structures\Final Plans\B-4961.SD.BX.dgn
gdickey

DOCUMENT NOT CONSIDERED
FINAL UNLESS ALL
SIGNATURES COMPLETED

REVISIONS						SHEET NO.
NO.	BY:	DATE:	NO.	BY:	DATE:	S-6
1			3			TOTAL SHEETS 19
2			4			

STD.NO.39PCBB_33_90S_100L