


05-APR-2016 11:26  
 S:\Contracts\Resurfacing\Projects\Division 7\I5738 I5821\I5738\_I-5789 Title.dgn  
 05/28/99  
 CONTRACT: C203843  
 TIP PROJECT: I-5821, I-5738, I-5789

**CONTRACT: C203843**      **TIP PROJECT: I-5821, I-5738, I-5789**

VICINITY

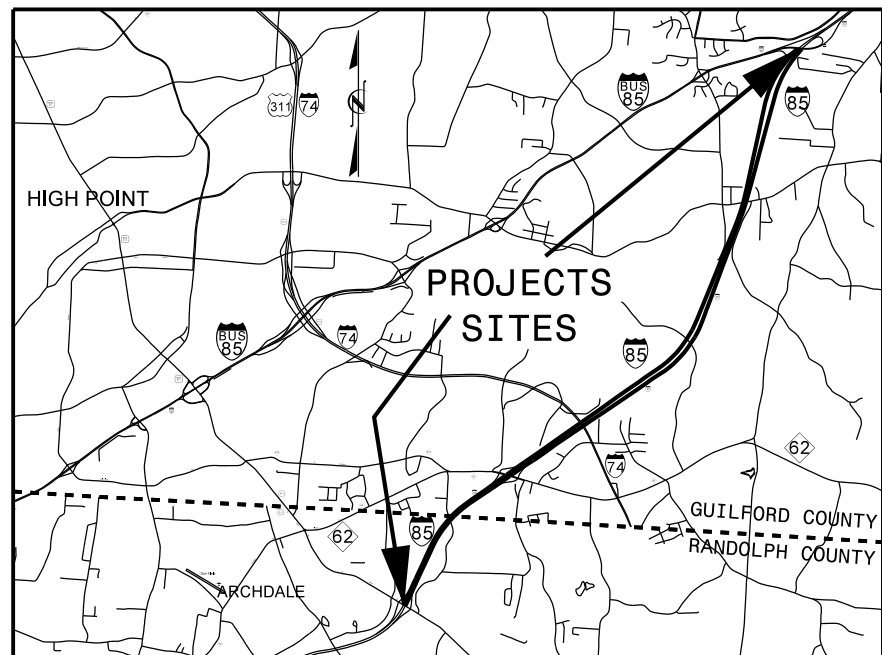


STATE OF NORTH CAROLINA  
 DIVISION OF HIGHWAYS

# GUILFORD AND RANDOLPH COUNTIES

**LOCATION: I-85 FROM 0.05 MILE SOUTH OF MAIN STREET IN ARCHDALE TO I-85 BUSINESS IN HIGH POINT**

**TYPE OF WORK: PAVEMENT AND BRIDGE REHABILITATION**

STATE	STATE PROJECT REFERENCE NO.	SHEET NO.	TOTAL SHEETS
N.C.	I-5821, I-5738, I-5789	1	
STATE PROJ. NO.	F.A. PROJ. NO.	DESCRIPTION	
50464.1.1	NHPIM-0085(5)116	I-5821 (P.E.)	
50464.3.1	NHPIM-0085(5)116	I-5821 (CONST.)	
52020.1.1	NHPP-0085(12)	I-5738 (P.E.)	
52020.3.1	NHPP-0085(12)	I-5738 (CONST.)	
53029.1.1	NHPIM-0085(3)117	I-5789 (P.E.)	
53029.3.1	NHPIM-0085(3)117	I-5789 (CONST.)	

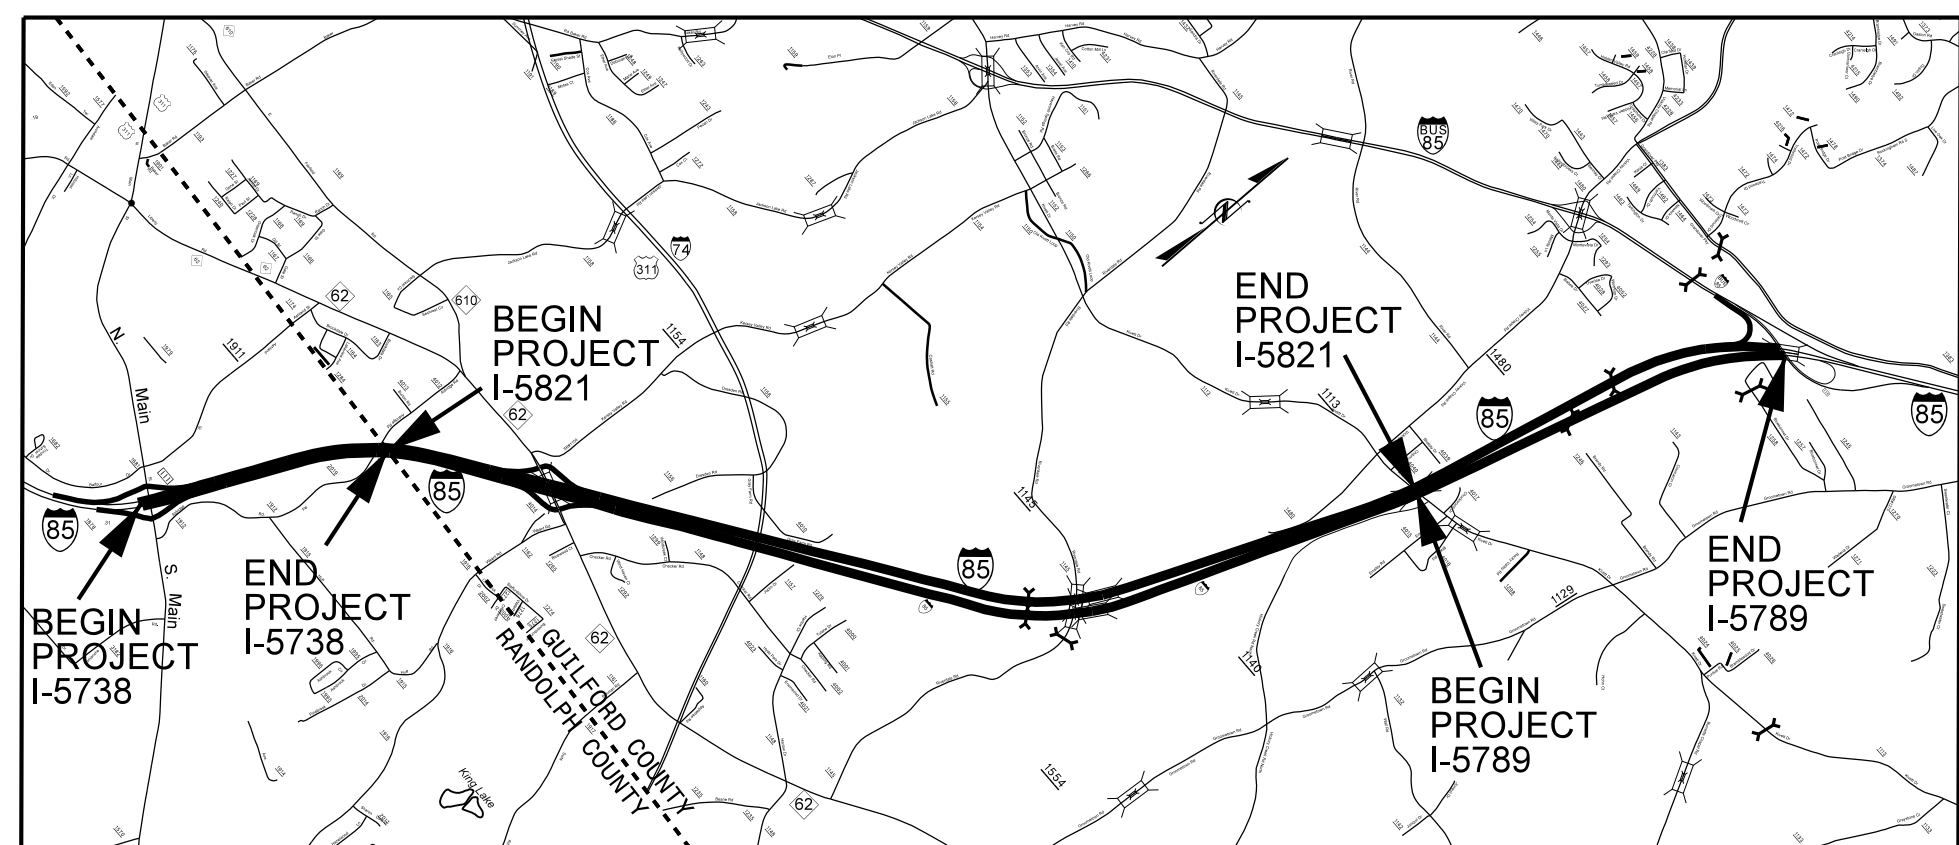

**GRAPHIC SCALES**  
 NOT TO SCALE

**DESIGN DATA**  
 NA

**PROJECT LENGTH**

I-5821 = 4.49 miles  
 I-5738 = 1.08 miles  
 I-5789 = 1.70 miles  
 Total Project Length = 7.27

Prepared in the Office of:  
**DIVISION OF HIGHWAYS**  
 1584 Yanceyville St. Greensboro, NC, 27405  
 2012 STANDARD SPECIFICATIONS  
**C. B. SMITHERMAN, P.E.**  
 PROJECT ENGINEER  
**CLINTON A. WILES**  
 ENGINEERING TECHNICIAN  
 LETTING DATE:  
 June 21, 2016

