



TYPICAL SECTION
(EXISTING)

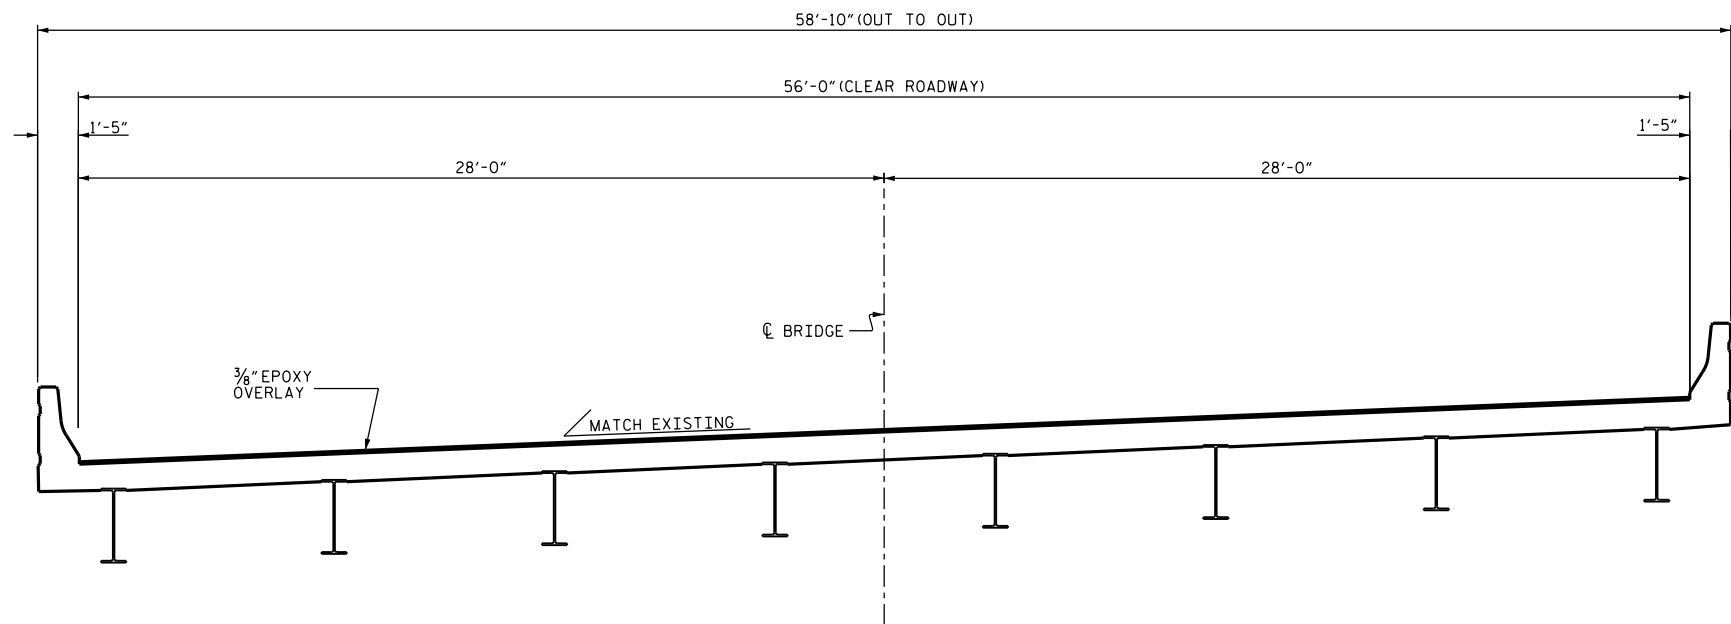

TYPICAL SECTION
(PROPOSED)

NOTE:
SEE TRAFFIC MANAGEMENT PLANS FOR STAGING OF EPOXY OVERLAY.
ALL DIMENSIONS GIVEN ARE MEASURED RADIALLY UNLESS OTHERWISE NOTED.

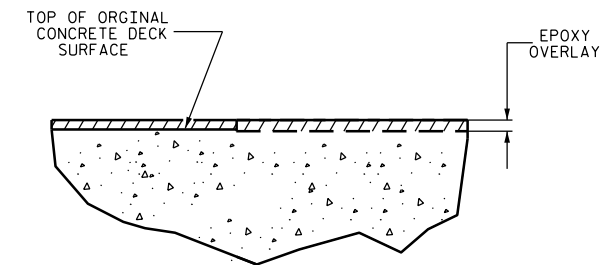

DETAIL FOR EPOXY OVERLAY

PROJECT NO. I-5789
GUILFORD COUNTY
 BRIDGE NO. 110

DocuSigned by:
W. Matthew Clarke
 1EB20097EAAF437...



3/31/2016

STATE OF NORTH CAROLINA
 DEPARTMENT OF TRANSPORTATION
 RALEIGH

TYPICAL SECTION & EPOXY OVERLAY DETAIL

DRAWN BY : J.R. HOWELL DATE : 02/2016
 CHECKED BY : W.M. CLARKE DATE : 02/2016

DOCUMENT NOT CONSIDERED
 FINAL UNLESS ALL
 SIGNATURES COMPLETED

REVISIONS						SHEET NO.
NO.	BY:	DATE:	NO.	BY:	DATE:	TOTAL SHEETS
1			3			5-4
2			4			37