
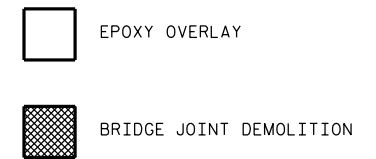


SUMMARY OF QUANTITIES		
	ESTIMATE	ACTUAL
CONCRETE DECK REPAIR FOR EPOXY OVERLAY	10 SQ. FT.	
BRIDGE JOINT DEMOLITION	115 SQ. FT.	
EPOXY OVERLAY SYSTEM	9620 SQ. FT.	


NOTE:

FOR BRIDGE JOINT DEMOLITION, SEE "JOINT DETAILS" SHEET.
 FOR SECTIONS A-A AND B-B, SEE "JOINT DETAILS" SHEET.
 CONCRETE DECK REPAIR EPOXY OVERLAY IS NOT ANTICIPATED. TOKEN PAY ITEM IS INDICATED FOR PRICING PURPOSES. IN CASE UNANTICIPATED REPAIR AREAS ARE ENCOUNTERED.

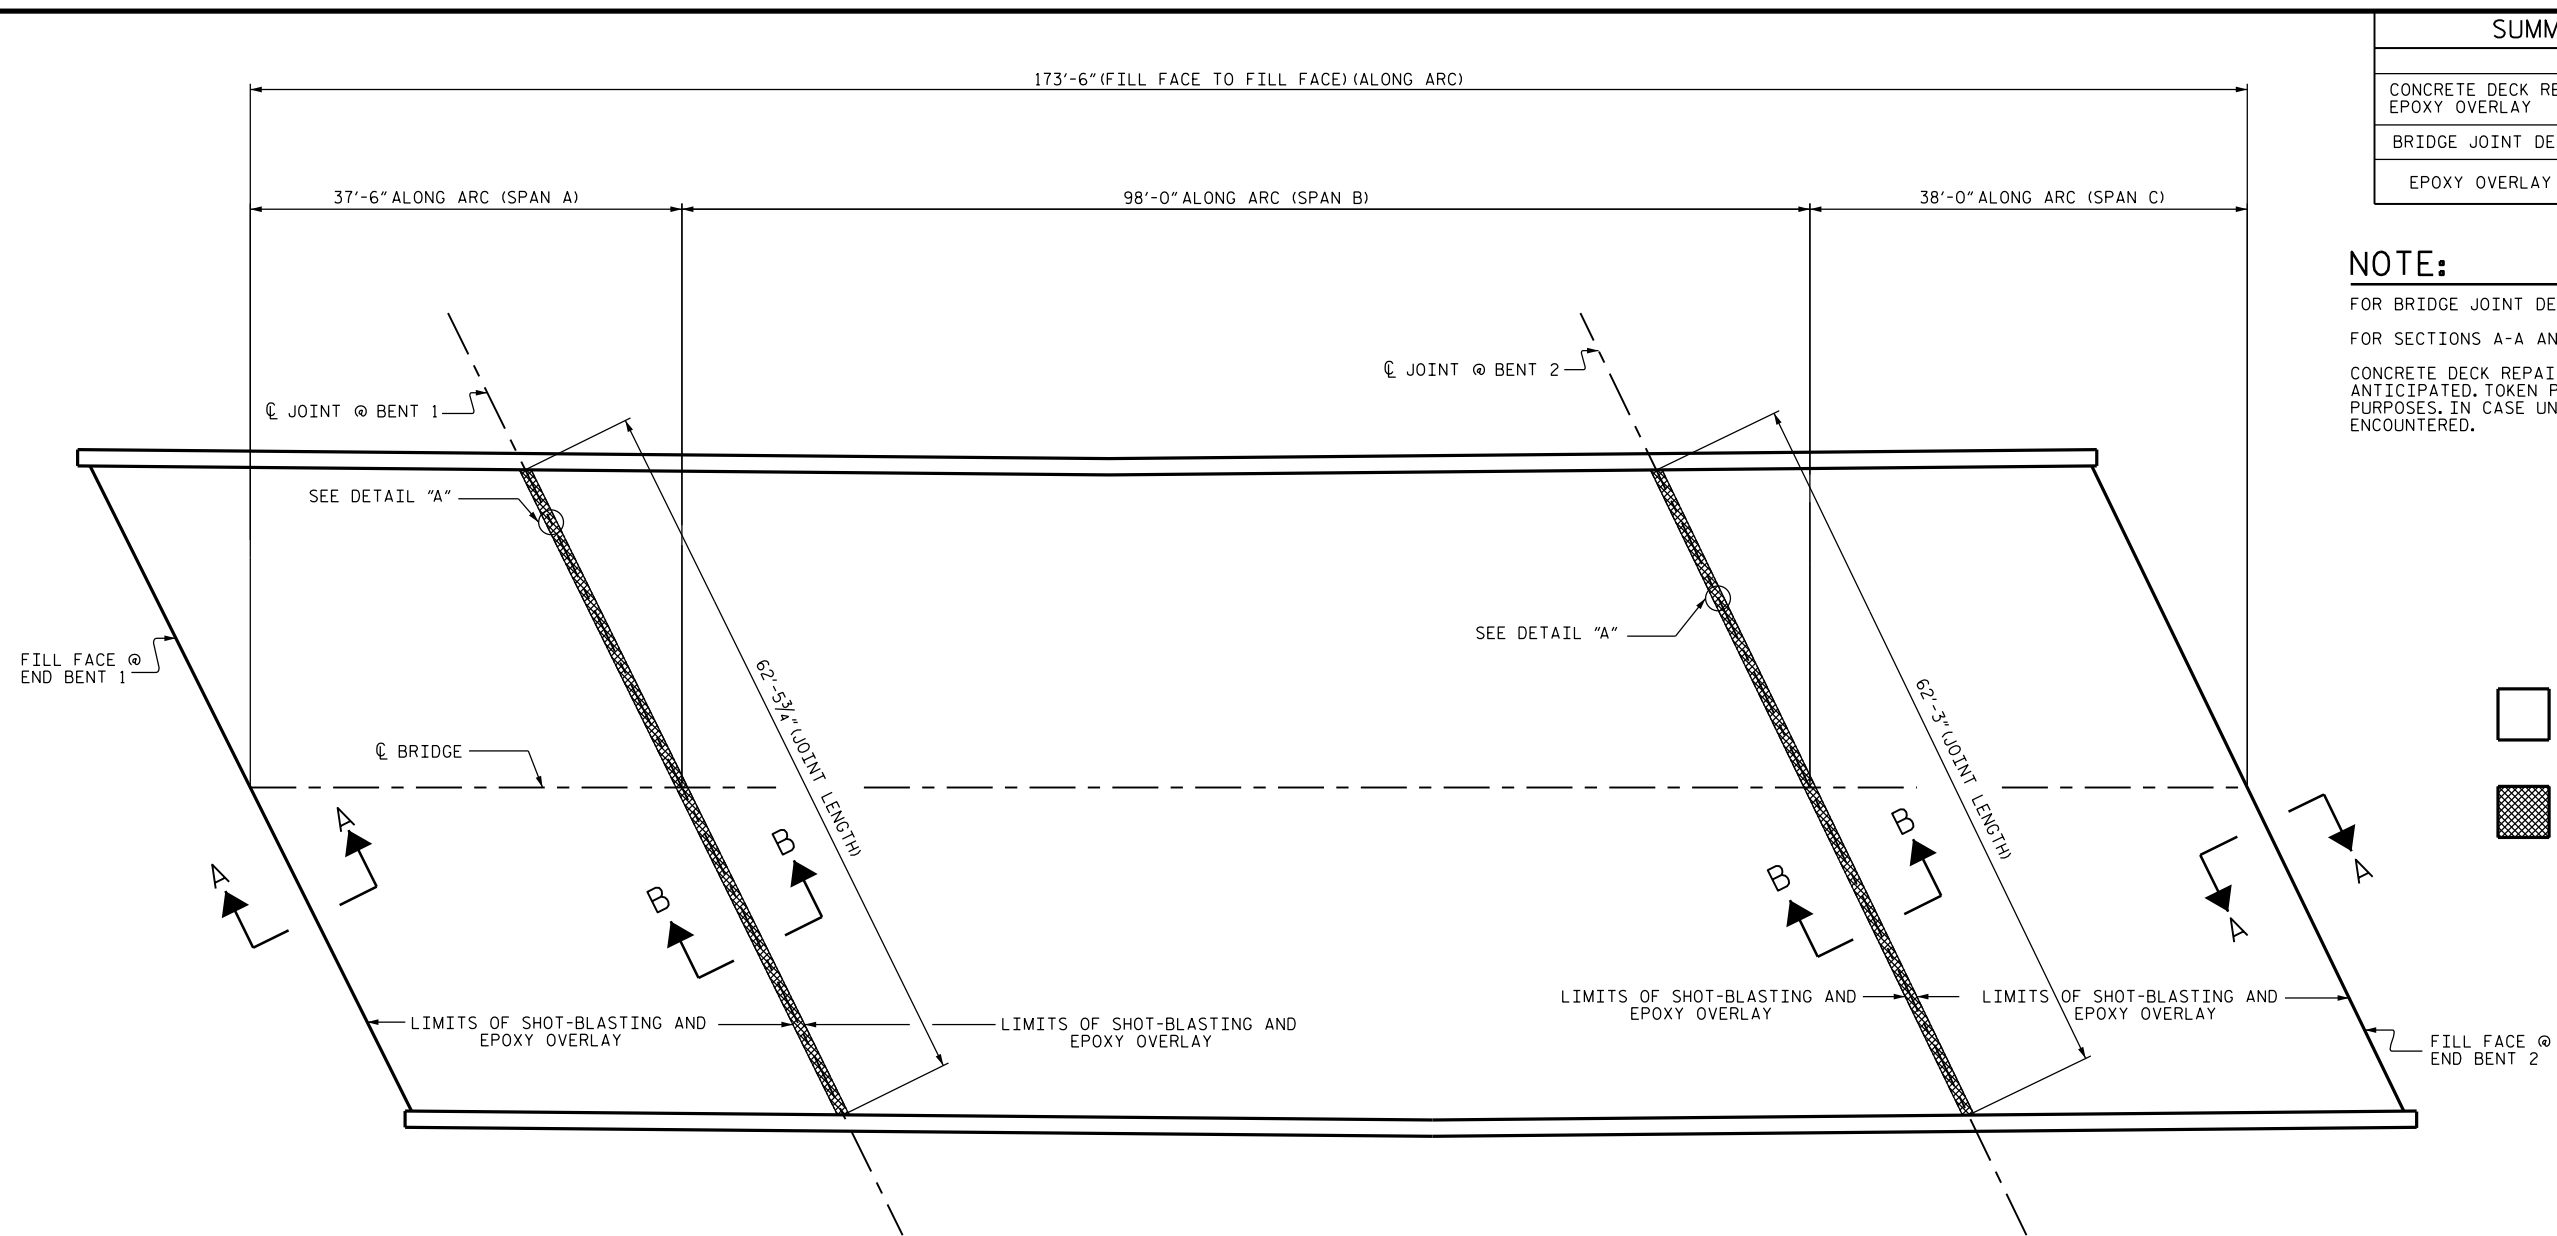

PLAN

(SEE SHEET S-6 FOR SECTION A-A AND B-B)

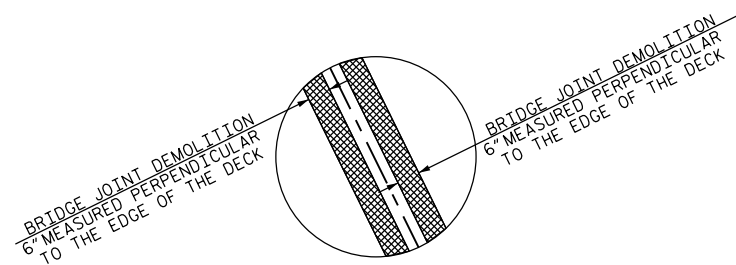

DETAIL "A"

PROJECT NO. I-5789
GUILFORD COUNTY
 BRIDGE NO. 110

DocuSigned by:
W. Matthew Clarke
 1EB20097EAAF437...



3/31/2016

STATE OF NORTH CAROLINA
 DEPARTMENT OF TRANSPORTATION
 RALEIGH
**SURFACE PREPARATION
 AND
 EPOXY OVERLAY**

DRAWN BY : J.R. HOWELL DATE : 02/2016
 CHECKED BY : W.M. CLARKE DATE : 02/2016

DOCUMENT NOT CONSIDERED
 FINAL UNLESS ALL
 SIGNATURES COMPLETED

REVISIONS						SHEET NO.
NO.	BY:	DATE:	NO.	BY:	DATE:	TOTAL SHEETS
1			3			37
2			4			