
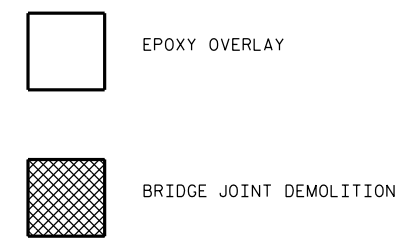


SUMMARY OF QUANTITIES		
	ESTIMATE	ACTUAL
CONCRETE DECK REPAIR FOR EPOXY OVERLAY	0 SQ. FT.	
BRIDGE JOINT DEMOLITION	0 SQ. FT.	
EPOXY OVERLAY SYSTEM	2503 SQ. FT.	

NOTE:
FOR SECTION A-A, SEE "JOINT DETAILS" SHEET.

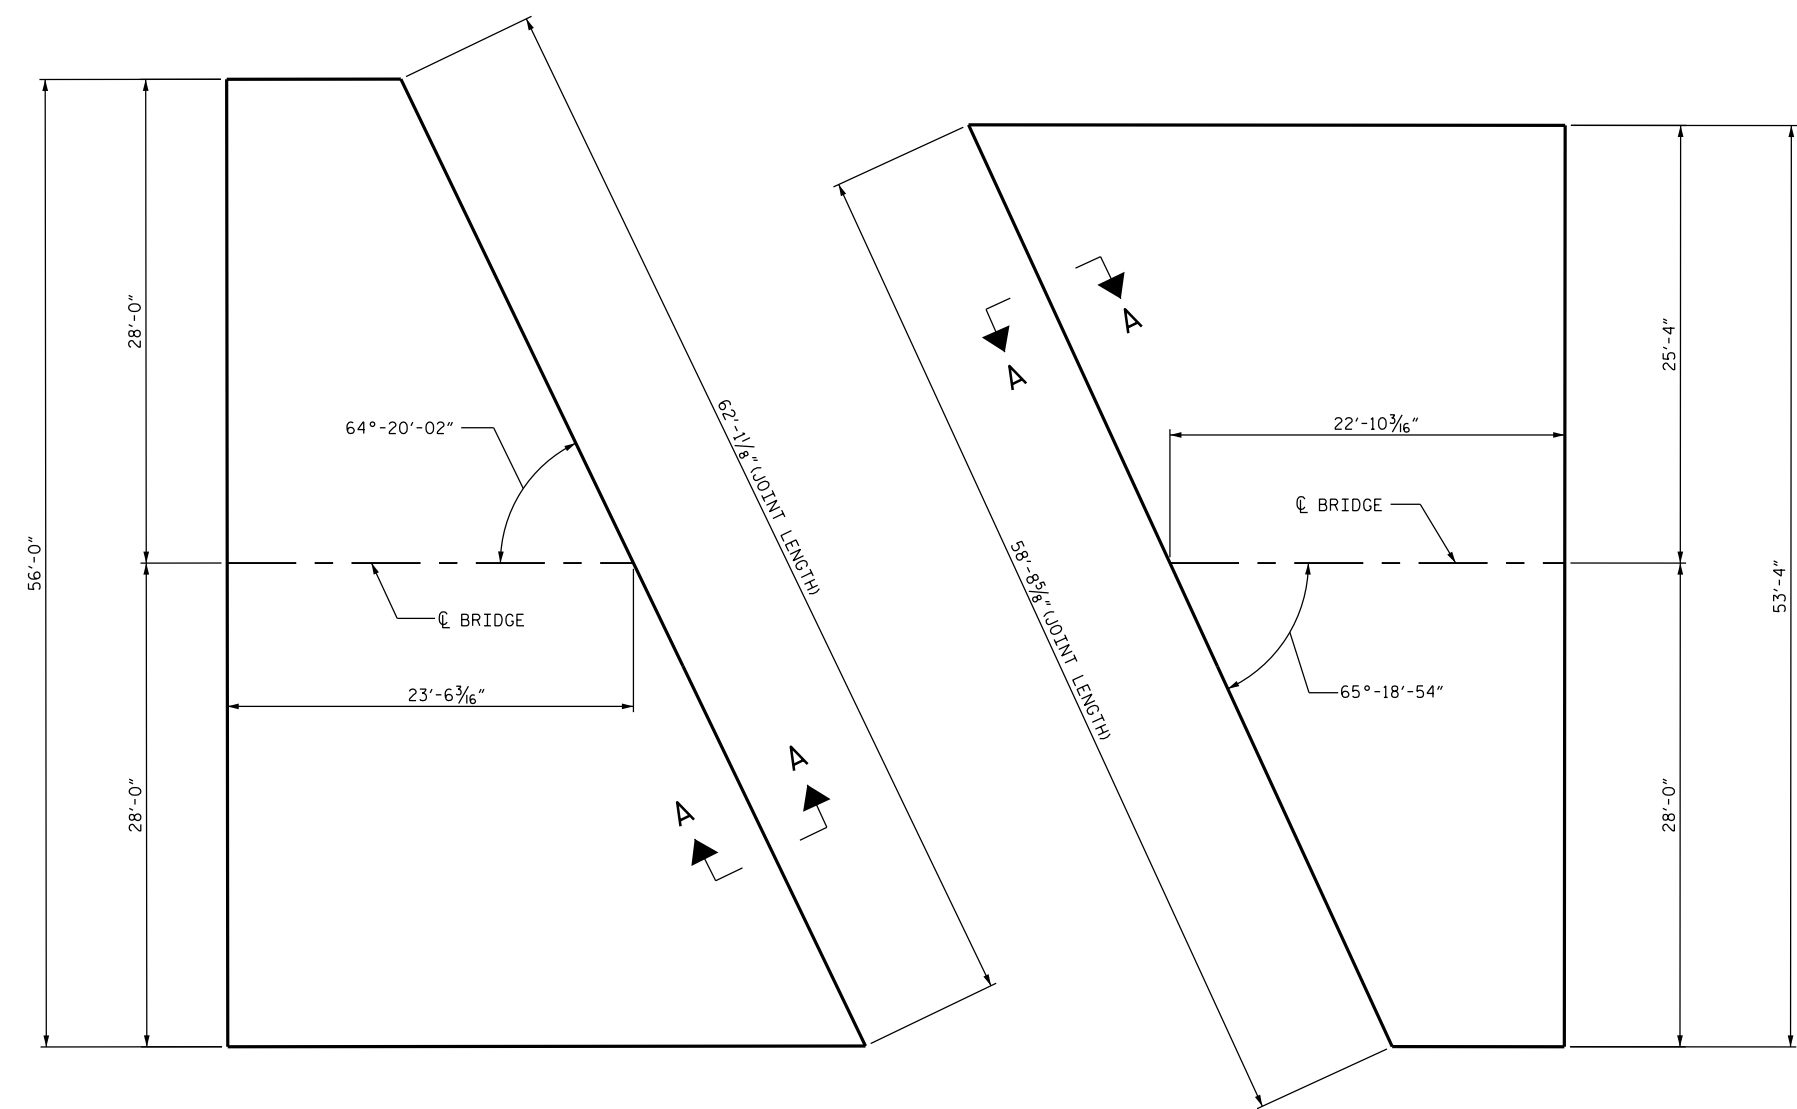

PLAN OF APPROACH SLAB AT END BENT 1

PLAN OF APPROACH SLAB AT END BENT 2

PROJECT NO. I-5789
GUILFORD COUNTY
BRIDGE NO. 111

DocuSigned by:
W. Matthew Clarke
1EB20097EAAF437...



3/31/2016

STATE OF NORTH CAROLINA
DEPARTMENT OF TRANSPORTATION
RALEIGH

**APPROACH SLAB AT
END BENT #1 & #2**

DRAWN BY : J.R. HOWELL DATE : 02/2016
CHECKED BY : W.M. CLARKE DATE : 02/2016

DOCUMENT NOT CONSIDERED
FINAL UNLESS ALL
SIGNATURES COMPLETED

REVISIONS						SHEET NO.
NO.	BY:	DATE:	NO.	BY:	DATE:	
1			3			S-12
2			4			TOTAL SHEETS 37