

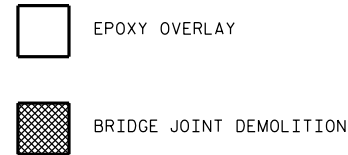


NOTE:

FOR BRIDGE JOINT DEMOLITION, SEE "JOINT DETAILS" SHEET.
 FOR SECTIONS A-A AND B-B, SEE "JOINT DETAILS" SHEET.
 CONCRETE DECK REPAIR EPOXY OVERLAY IS NOT ANTICIPATED. TOKEN PAY ITEM IS INDICATED FOR PRICING PURPOSES. IN CASE UNANTICIPATED REPAIR AREAS ARE ENCOUNTERED.

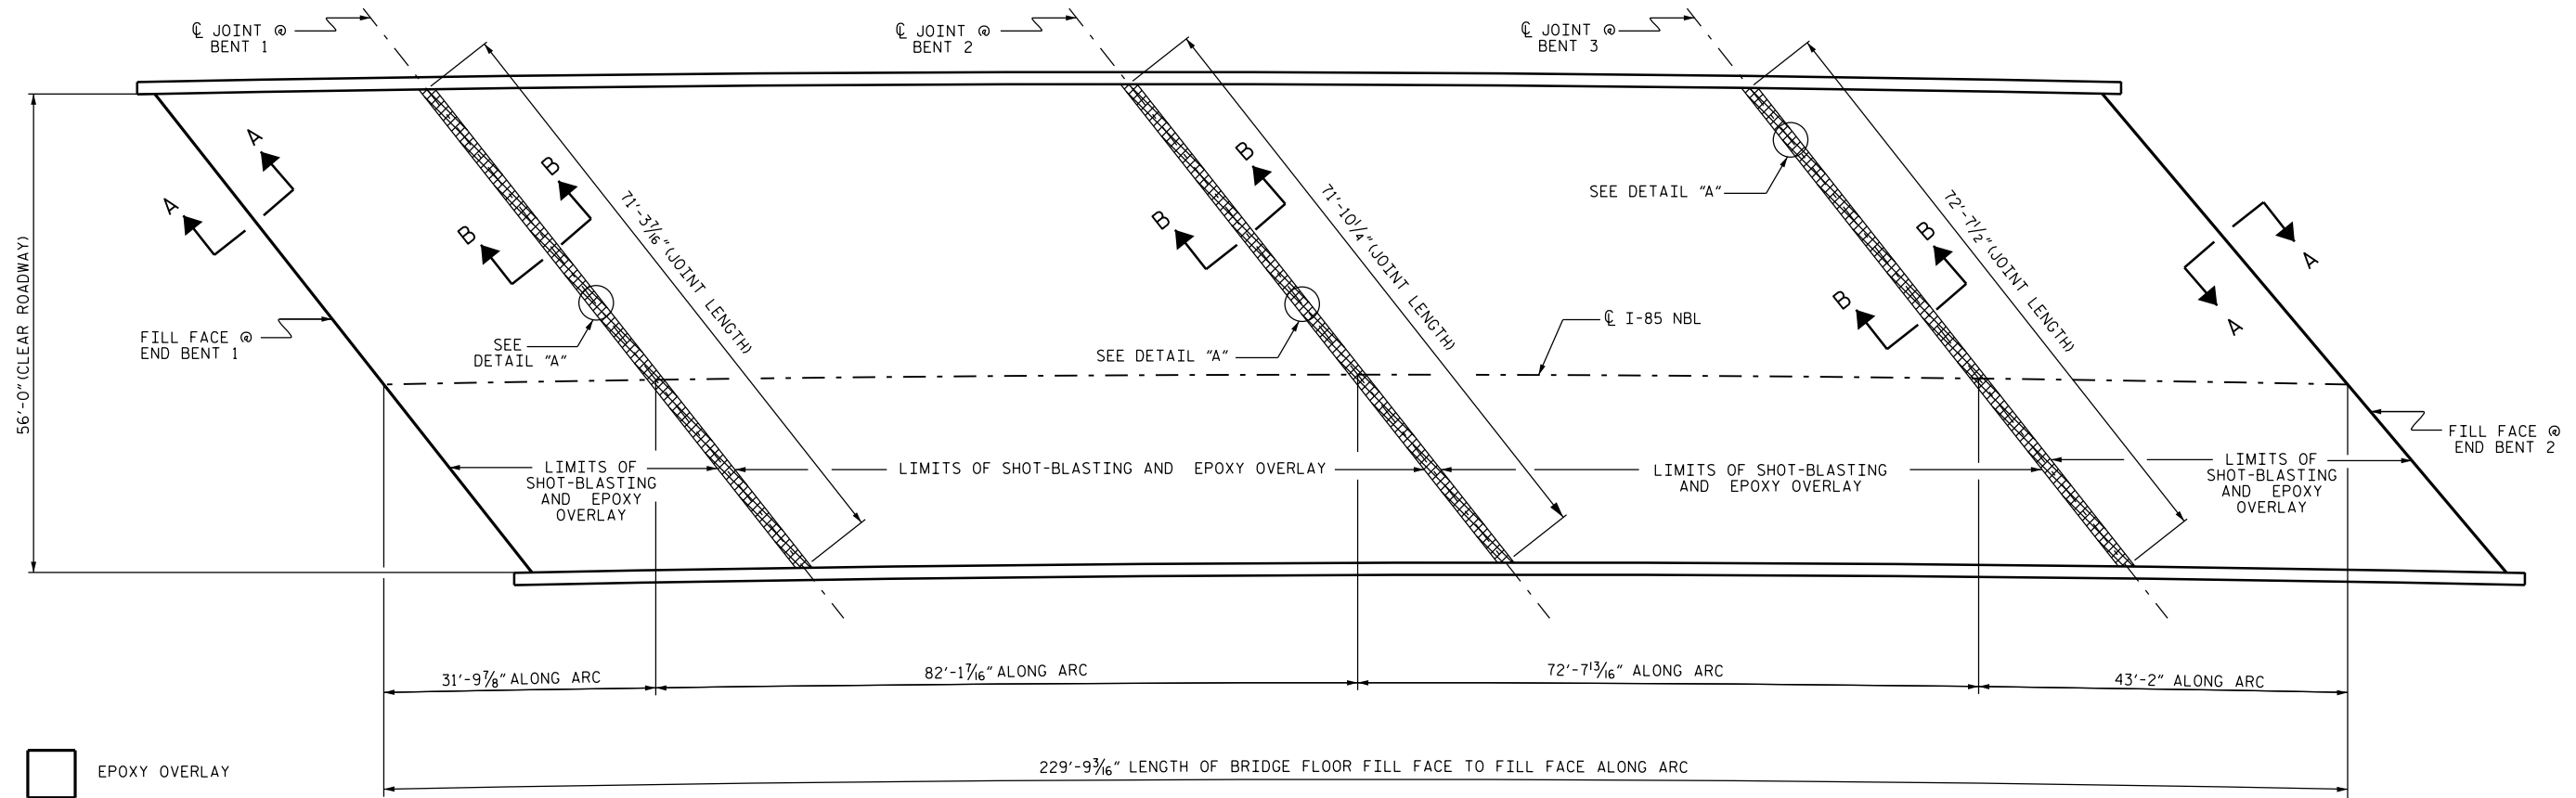

PLAN
 (SEE SHEET S-19 FOR SECTION A-A AND B-B)

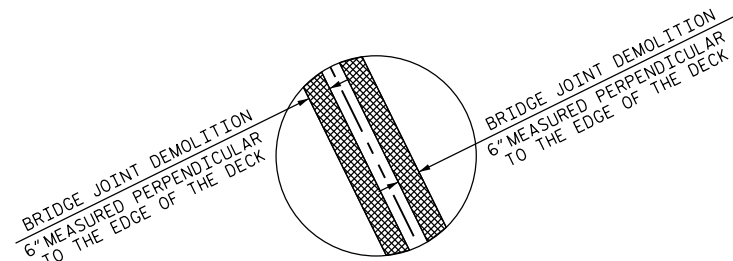

DETAIL "A"

PROJECT NO. I-5789
GUILFORD COUNTY
 BRIDGE NO. 142

STATE OF NORTH CAROLINA
 DEPARTMENT OF TRANSPORTATION
 RALEIGH

SURFACE PREPARATION AND EPOXY OVERLAY

REVISIONS						SHEET NO.
NO.	BY:	DATE:	NO.	BY:	DATE:	S-17
1			3			TOTAL SHEETS
2			4			37

SUMMARY OF QUANTITIES		
	ESTIMATE	ACTUAL
CONCRETE DECK REPAIR FOR EPOXY OVERLAY	10 SQ. FT.	
BRIDGE JOINT DEMOLITION	216 SQ. FT.	
EPOXY OVERLAY SYSTEM	12651 SQ. FT.	

DocuSigned by:
W. Matthew Clarke
 1EB20097EAAF437...
 3/31/2016



DRAWN BY : S. T. SANDOR DATE : 03/2016
 CHECKED BY : W. M. CLARKE DATE : 03/2016

DOCUMENT NOT CONSIDERED FINAL UNLESS ALL SIGNATURES COMPLETED