




NOTE:


FOR BRIDGE JOINT DEMOLITION, SEE "JOINT DETAILS" SHEET.
 FOR SECTIONS A-A AND B-B, SEE "JOINT DETAILS" SHEET.
 CONCRETE DECK REPAIR EPOXY OVERLAY IS NOT ANTICIPATED. TOKEN PAY ITEM IS INDICATED FOR PRICING PURPOSES. IN CASE UNANTICIPATED REPAIR AREAS ARE ENCOUNTERED.

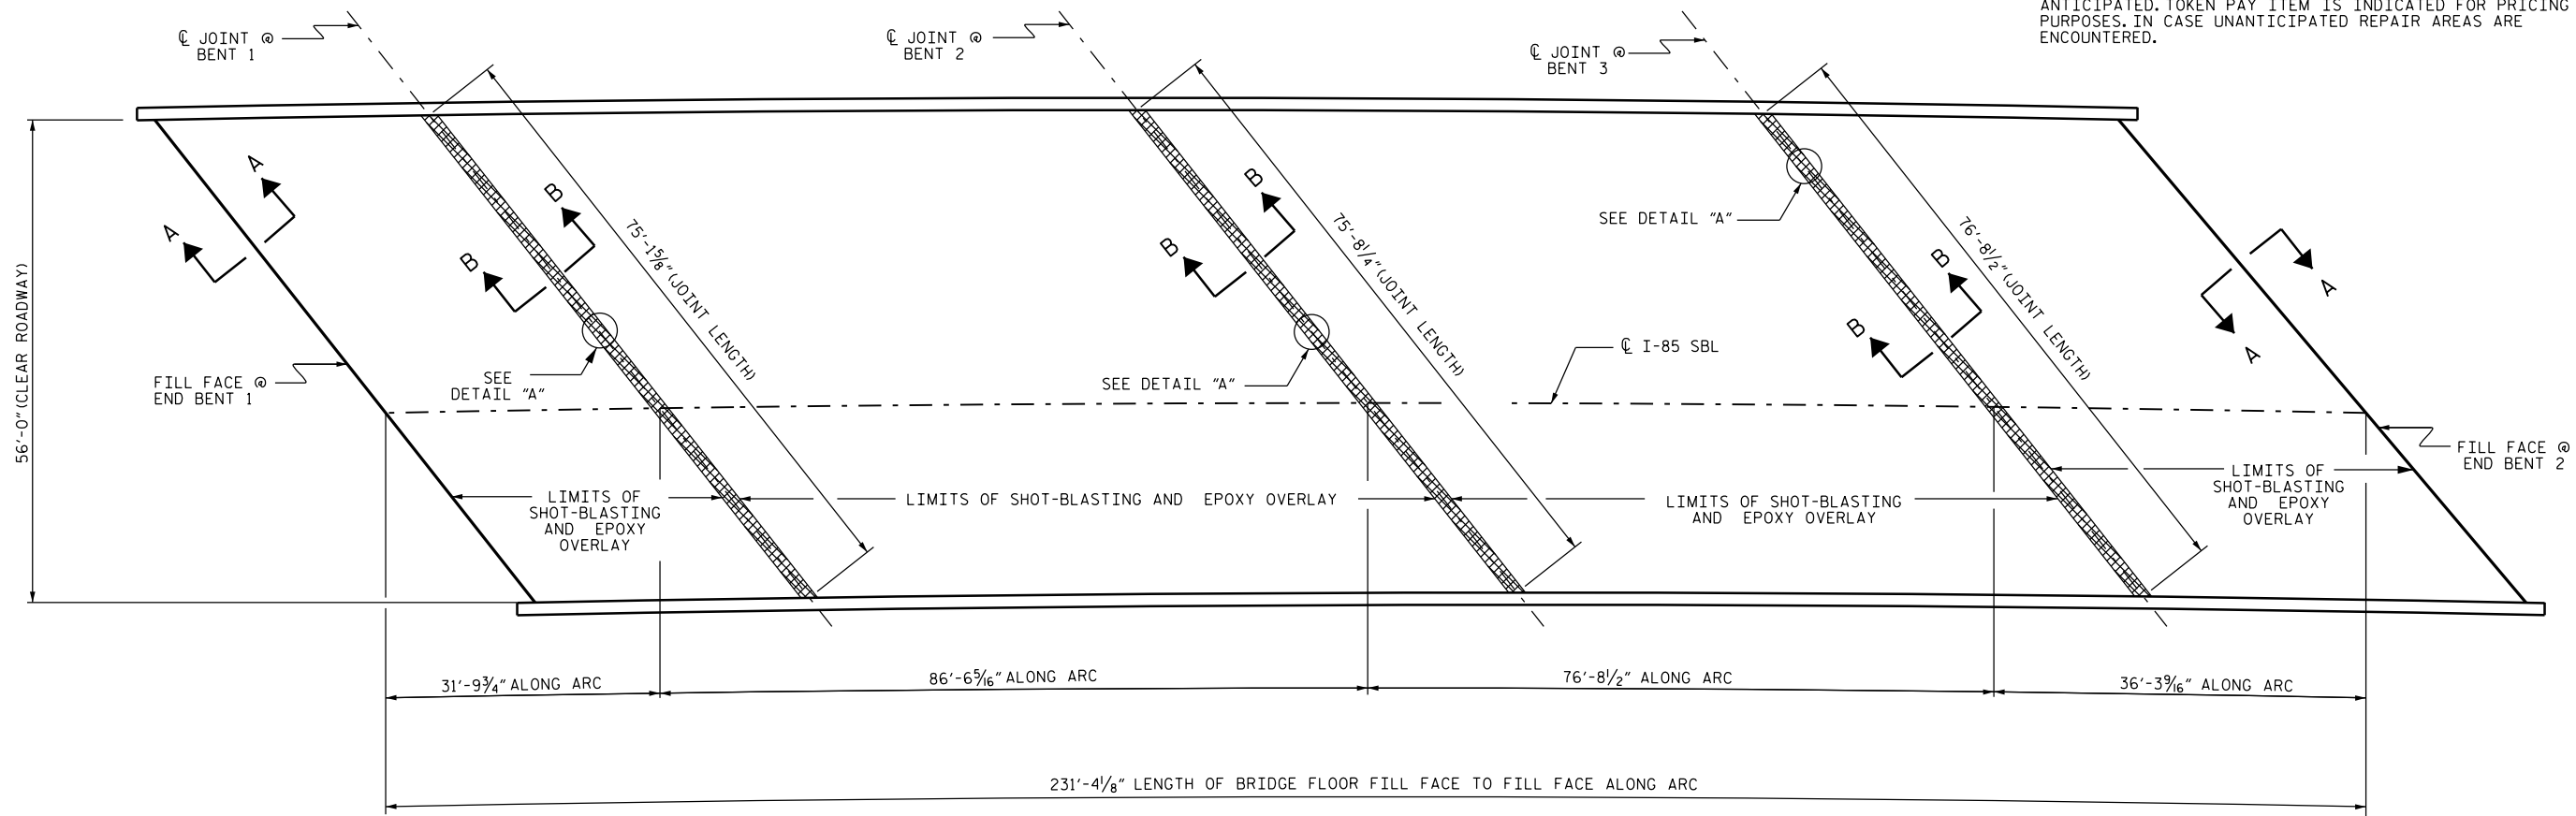

PLAN

(SEE SHEET S-29 FOR SECTION A-A AND B-B)

-  EPOXY OVERLAY
-  BRIDGE JOINT DEMOLITION

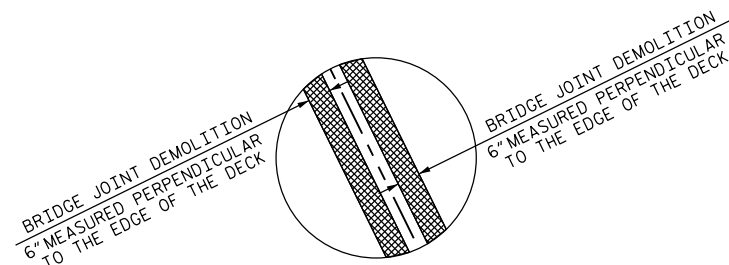

DETAIL "A"

SUMMARY OF QUANTITIES		
	ESTIMATE	ACTUAL
CONCRETE DECK REPAIR FOR EPOXY OVERLAY	10 SQ. FT.	
BRIDGE JOINT DEMOLITION	226 SQ. FT.	
EPOXY OVERLAY SYSTEM	12924 SQ. FT.	

DocuSigned by:
W. Matthew Clarke
 1EB20097EAAF437...



3/31/2016

PROJECT NO. I-5789
GUILFORD COUNTY
 BRIDGE NO. 144

STATE OF NORTH CAROLINA
 DEPARTMENT OF TRANSPORTATION
 RALEIGH

SURFACE PREPARATION AND EPOXY OVERLAY

REVISIONS						SHEET NO.
NO.	BY:	DATE:	NO.	BY:	DATE:	
1			3			S-27
2			4			TOTAL SHEETS 37

DRAWN BY : S. T. SANDOR DATE : 03/2016
 CHECKED BY : W. M. CLARKE DATE : 03/2016

DOCUMENT NOT CONSIDERED FINAL UNLESS ALL SIGNATURES COMPLETED