


BRIDGE APPROACH SLAB QUANTITIES					
AT END BENT 1			AT END BENT 2		
	ESTIMATE	ACTUAL		ESTIMATE	ACTUAL
CONCRETE DECK REPAIR FOR EPOXY OVERLAY	0 SQ. FT.		CONCRETE DECK REPAIR FOR EPOXY OVERLAY	0 SQ. FT.	
BRIDGE JOINT DEMOLITION	0 SQ. FT.		BRIDGE JOINT DEMOLITION	0 SQ. FT.	
EPOXY OVERLAY SYSTEM	1878 SQ. FT.		EPOXY OVERLAY SYSTEM	1909 SQ. FT.	

NOTE:
FOR SECTION A-A, SEE "JOINT DETAILS" SHEET, S-29.

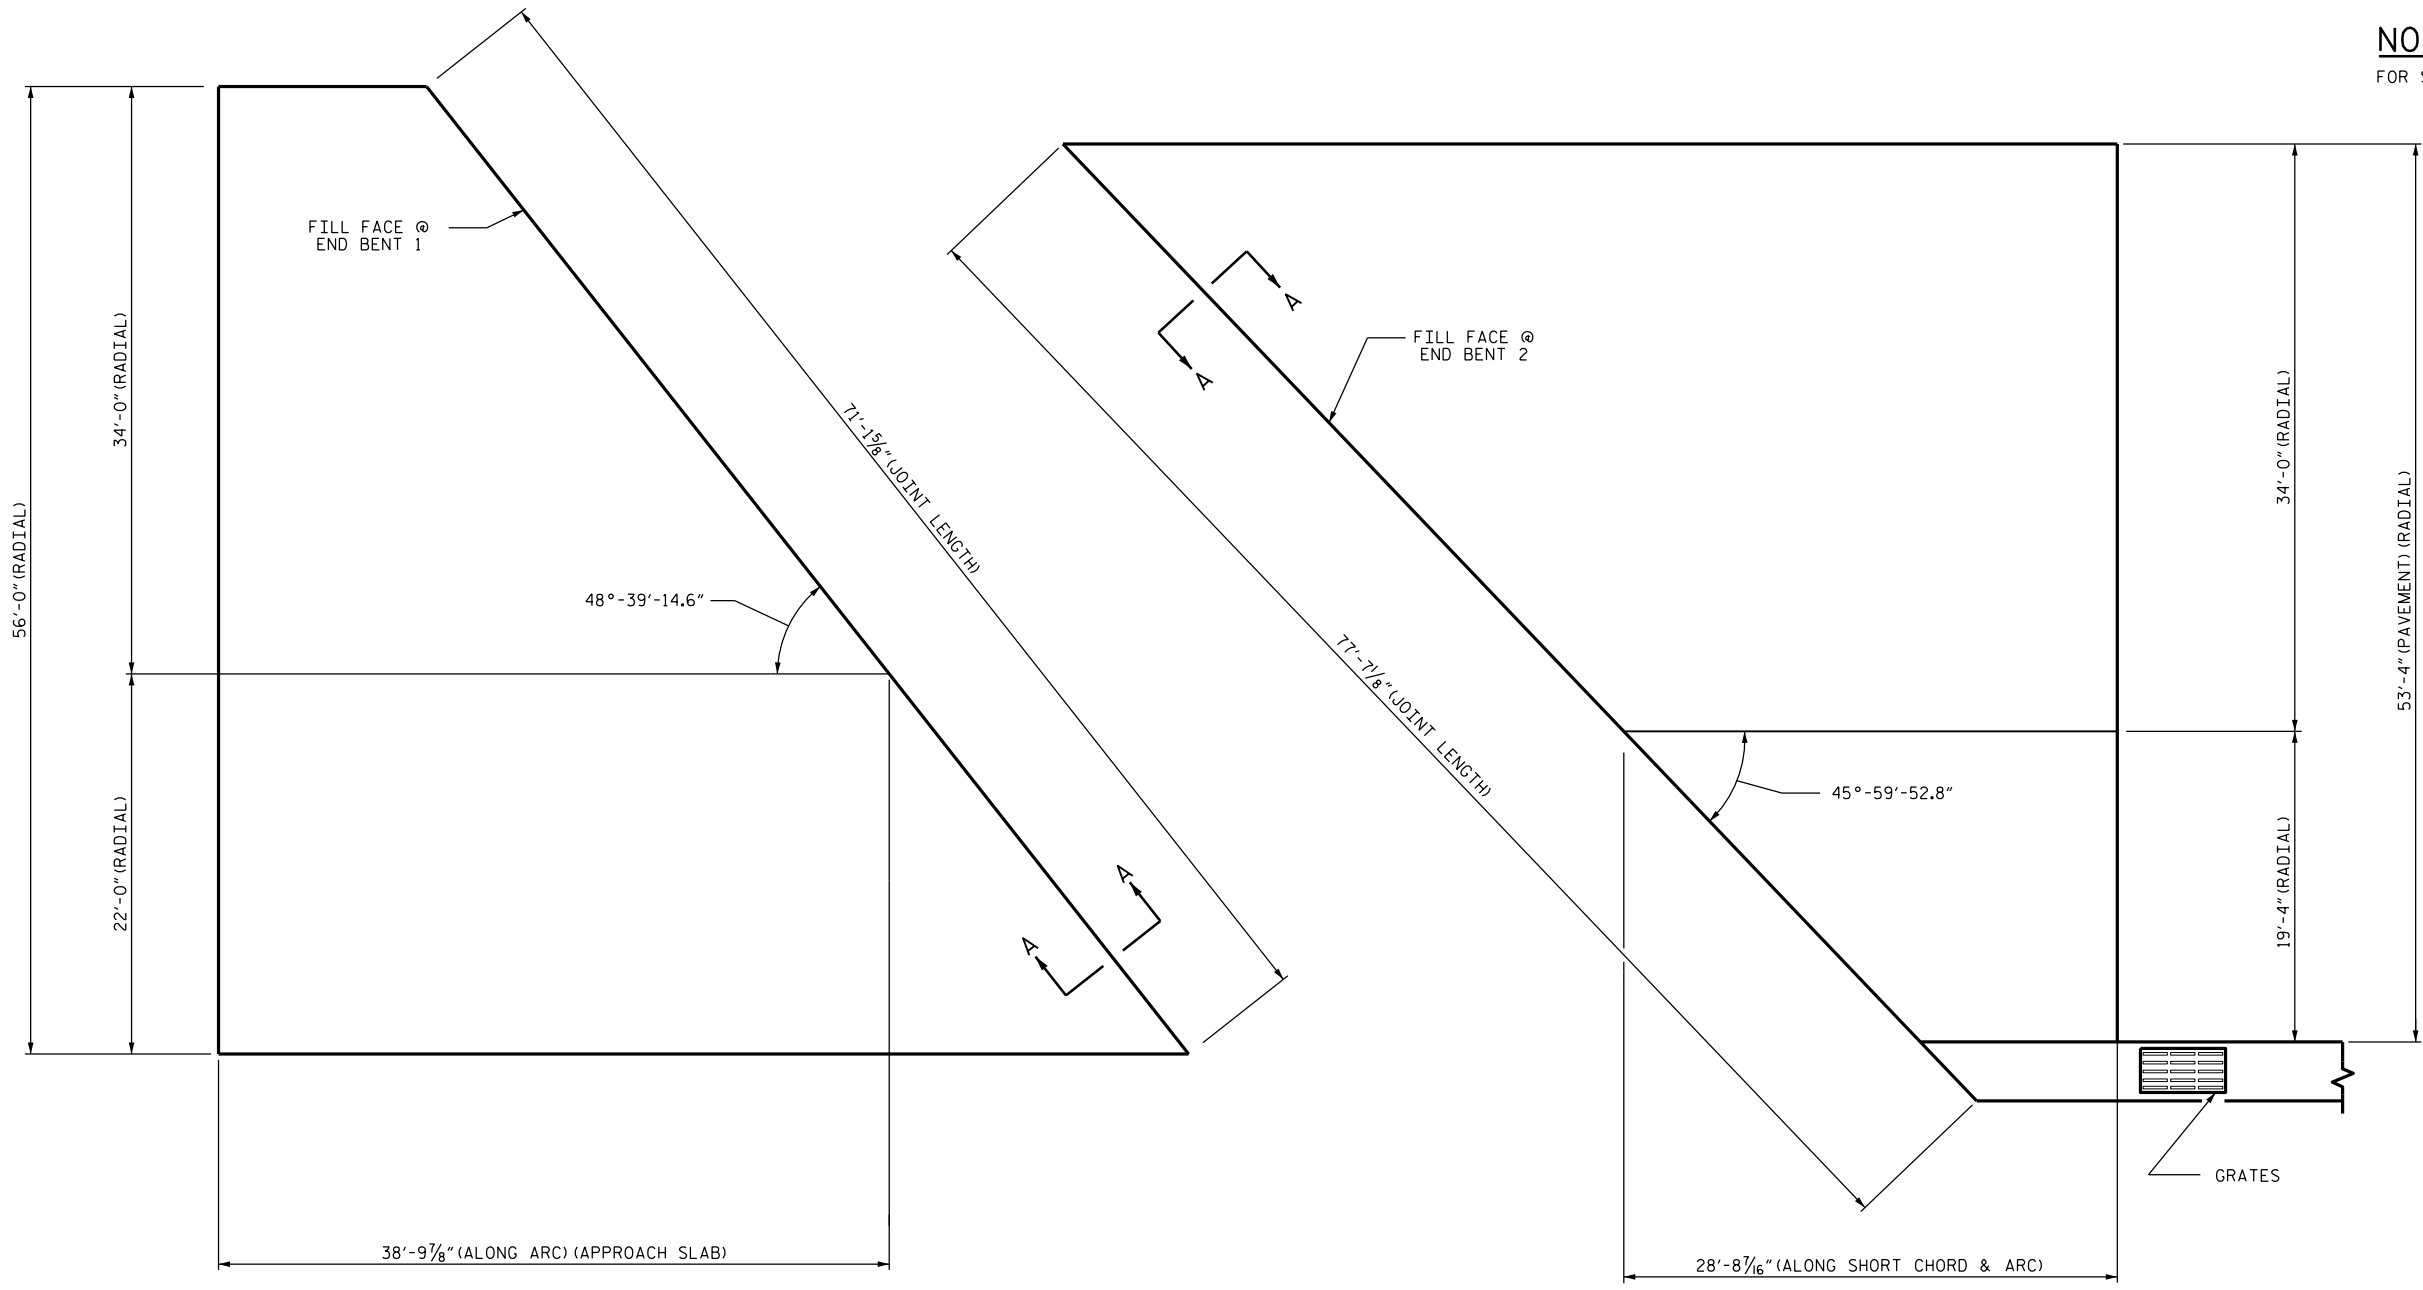

EPOXY OVERLAY

PLAN OF APPROACH SLAB AT END BENT 1

PLAN OF APPROACH SLAB AT END BENT 2

PROJECT NO. I-5789
GUILFORD COUNTY
BRIDGE NO. 144



DocuSigned by:
W. Matthew Clarke
1EB20097EAAF437...

3/31/2016

DOCUMENT NOT CONSIDERED
FINAL UNLESS ALL
SIGNATURES COMPLETED

STATE OF NORTH CAROLINA
DEPARTMENT OF TRANSPORTATION
RALEIGH

**APPROACH SLABS AT
END BENTS #1 & #2**

REVISIONS						SHEET NO.
NO.	BY:	DATE:	NO.	BY:	DATE:	TOTAL SHEETS
1			3			S-28
2			4			37

DRAWN BY : S. T. SANDOR DATE : 01/2016
CHECKED BY : W. M. CLARKE DATE : 02/2016

31-MAR-2016 06:41
R:\Structures\DCN\404.059.I5789.SMU.S28.AS .DGN
ssandor