


PROJECT: I-5821

CONTRACT NO:


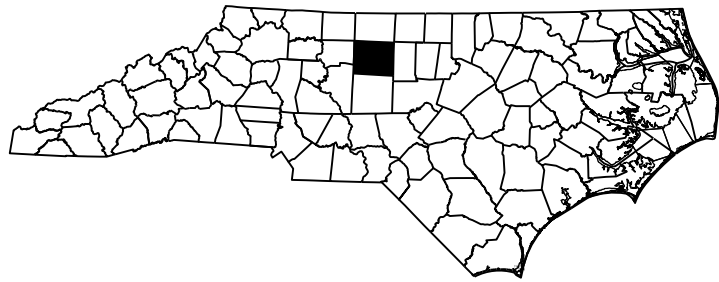


STATE OF NORTH CAROLINA
 DIVISION OF HIGHWAYS
GUILFORD COUNTY

STATE	STATE PROJECT REFERENCE NO.	SHEET NO.	TOTAL SHEETS
N.C.	I-5821	1	
STATE PROJ. NO.	F.A. PROJ. NO.	DESCRIPTION	
50464.1.1	NHPIM-0085(5)116	PE	
50464.3.1	NHPIM-0085(5)116	CONST	

**LOCATION: BRIDGE #59 ON I-85 (NORTH) OVER DEEP RIVER
 BRIDGE #64 ON I-85 (SOUTH) OVER DEEP RIVER**

**TYPE OF WORK: BRIDGE PRESERVATION - EPOXY OVERLAY & JOINT DEMOLITION
 OF EXISTING BRIDGE DECKS.**

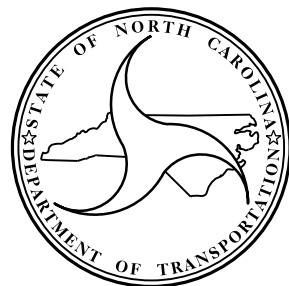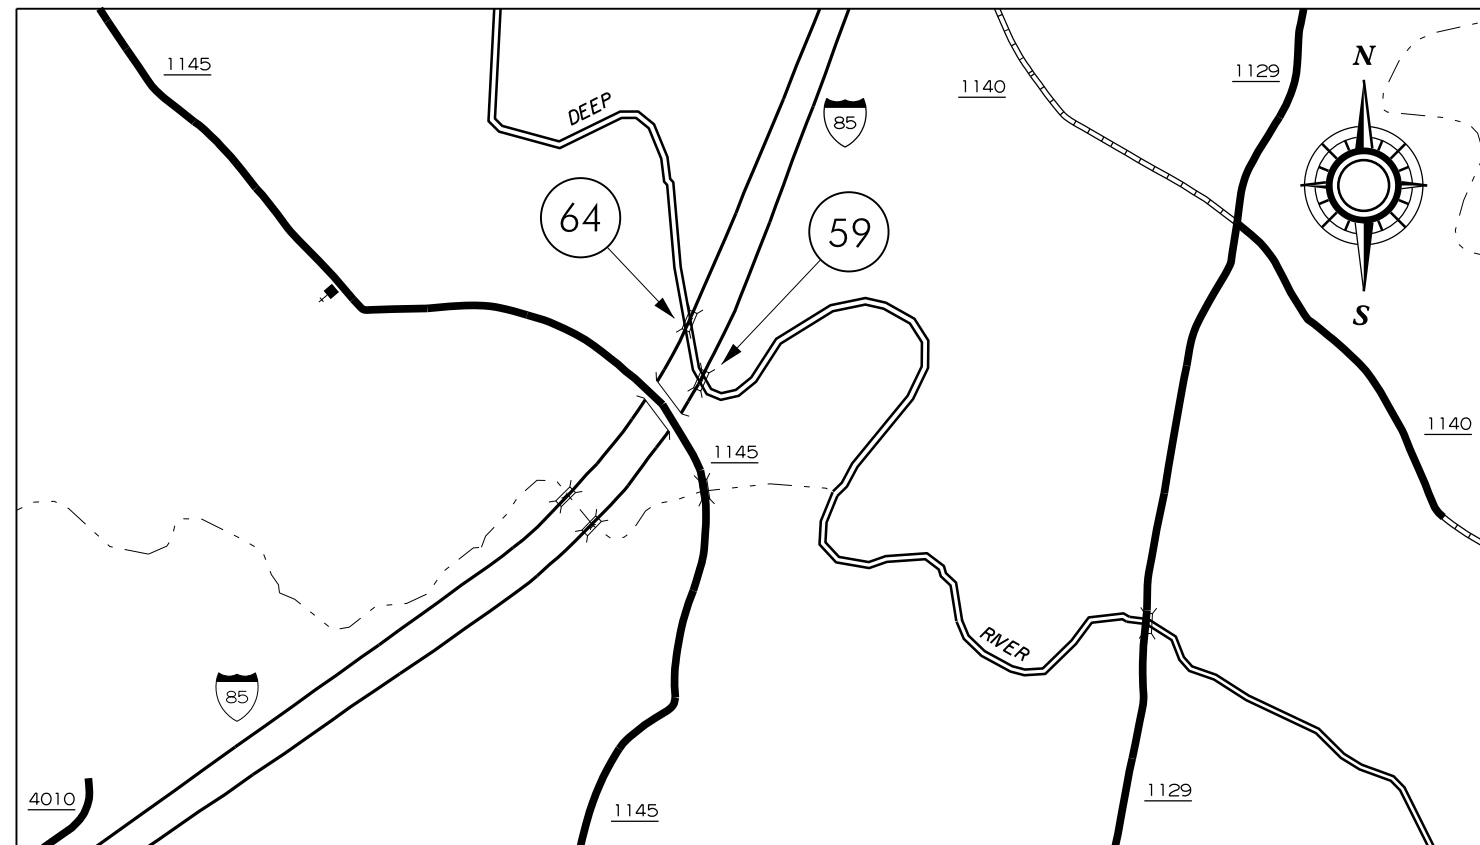

DESIGN DATA

#59 ADT 2012 = 24,500
 #64 ADT 2012 = 24,500

PROJECT LENGTH

BRIDGE #59 = 0.06 MILE
 BRIDGE #64 = 0.06 MILE

Prepared in the Office of:
**DEPARTMENT OF TRANSPORTATION
 DIVISION OF HIGHWAYS**
STRUCTURES MANAGEMENT UNIT
 1000 BIRCH RIDGE DR. RALEIGH, N.C. 27610

E. E. MURRAY, P.E.
 PROJECT ENGINEER

2012 STANDARD SPECIFICATIONS

LETTING DATE:
 APRIL 19, 2016

DocuSigned by:

 2/22/2016
FARZIN ASEFNIA, P.E.
 PROJECT DESIGN ENGINEER