



**TYPICAL SECTION**  
 (EXISTING BRIDGE 64 SOUTHBOUND LANES SHOWN -  
 BRIDGE 59 NORTHBOUND LANE SIMILAR BY ROTATION)

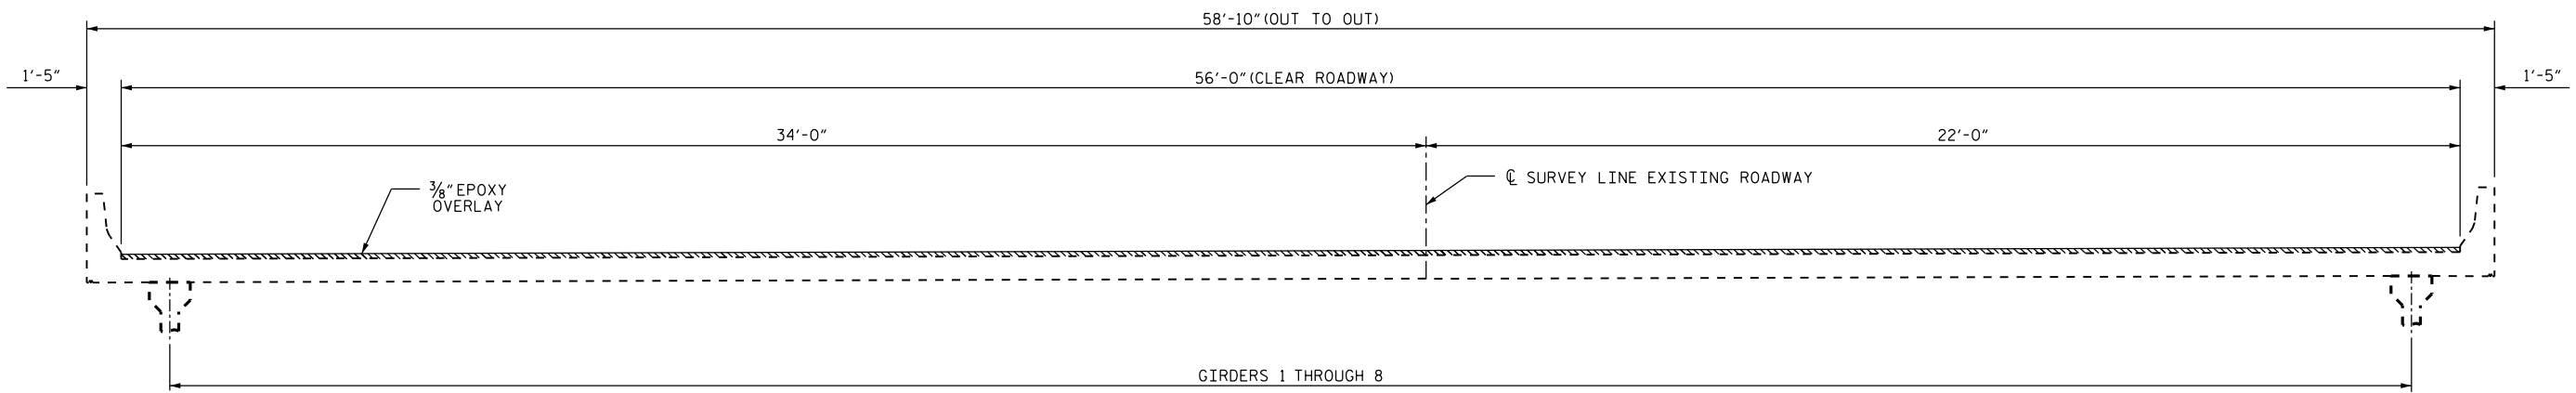

**TYPICAL SECTION**  
 (EPOXY OVERLAY)

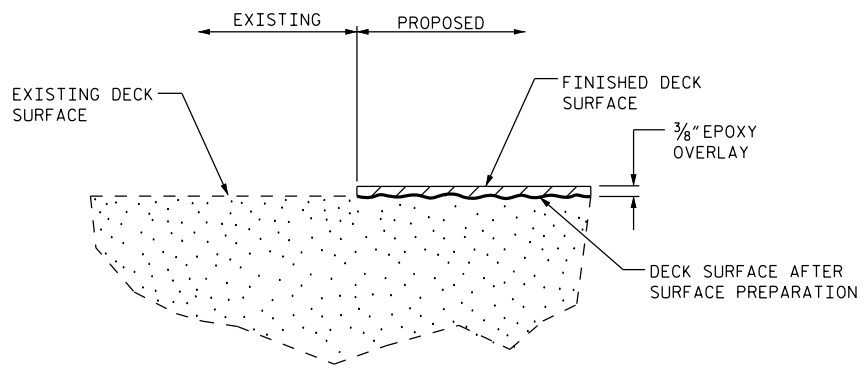

**DETAIL OF EPOXY OVERLAY**

PROJECT NO. I-5821  
GUILFORD COUNTY  
 BRIDGE NO. 59 & 64

STATE OF NORTH CAROLINA DEPARTMENT OF TRANSPORTATION RALEIGH						SHEET NO.
<b>TYPICAL SECTIONS &amp; EPOXY OVERLAY DETAILS</b>						S-3
REVISIONS						TOTAL SHEETS
NO.	BY:	DATE:	NO.	BY:	DATE:	6
1			3			
2			4			

DocuSigned by:  
*Farzin Asefma*  
 E06BC400...  
 PROFESSIONAL ENGINEER  
 SEAL 20103  
 FARZIN ASEFMA  
 2/22/2016

DRAWN BY : M.K. BEARD DATE : 1/19/16  
 CHECKED BY : W. C. SMITH DATE : 1/27/16

19-FEB-2016 13:28  
 R:\Structures\DCM\401.009.I5821.SMU.S3.TS.dgn  
 fosefnla