
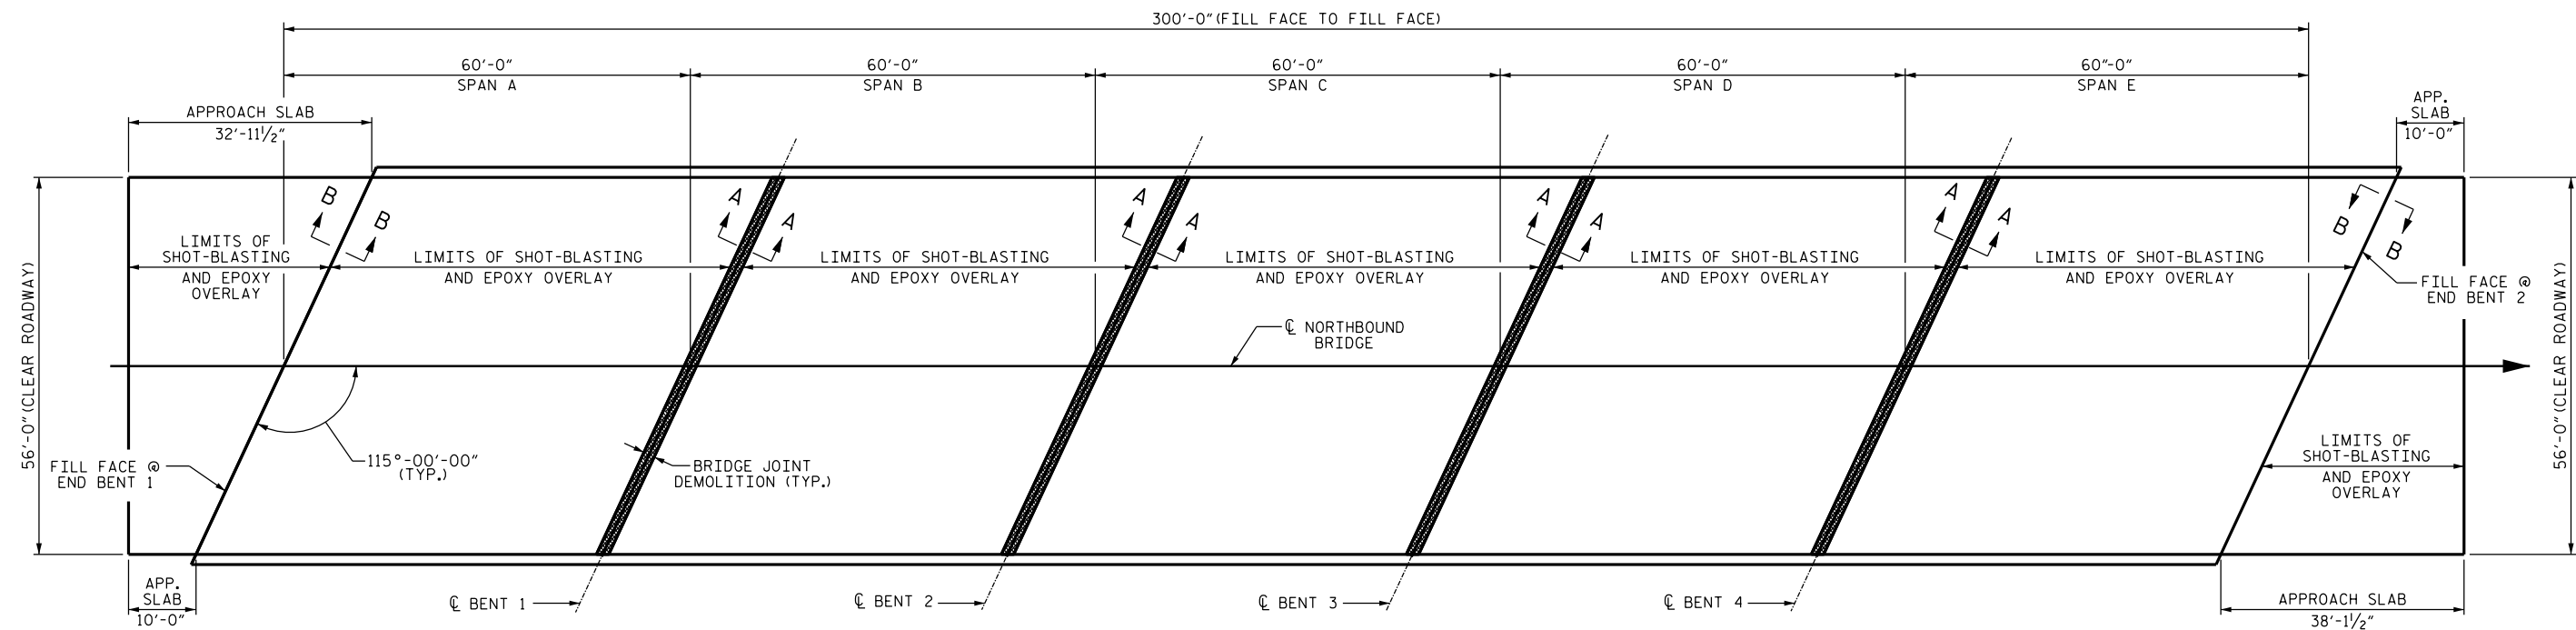


SUMMARY OF QUANTITIES

	ESTIMATE	ACTUAL
CONCRETE DECK REPAIR FOR EPOXY OVERLAY	*5 SO. FT.	
EPOXY OVERLAY SYSTEM	19,103 SO. FT.	
BRIDGE JOINT DEMOLITION	248 SO. FT.	

NOTE:

\* CONCRETE DECK REPAIR FOR EPOXY OVERLAY IS NOT ANTICIPATED. TOKEN PAY ITEMS ARE INDICATED FOR PRICING PURPOSE IN CASE UNANTICIPATED REPAIR AREAS ARE ENCOUNTERED.

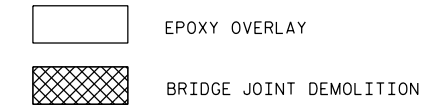

PLAN

(FOR SECTIONS A-A & B-B, SEE "JOINT DETAILS SHEET S-6")


PROJECT NO. I-5821

GUILFORD COUNTY

BRIDGE NO. 59

SHEET 1 OF 2

DocuSigned by:

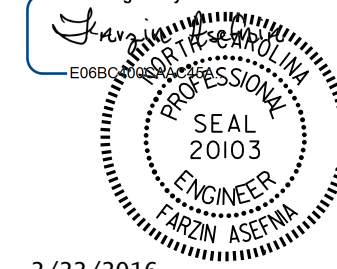

2/22/2016

STATE OF NORTH CAROLINA  
DEPARTMENT OF TRANSPORTATION  
RALEIGH

**SURFACE PREPARATION & EPOXY OVERLAY**  
(NORTHBOUND)

REVISIONS						SHEET NO.
NO.	BY:	DATE:	NO.	BY:	DATE:	S-4
1			3			TOTAL SHEETS
2			4			6

DRAWN BY : M.K. BEARD DATE : 1/13/16  
 CHECKED BY : W.C. SMITH DATE : 1/20/16