
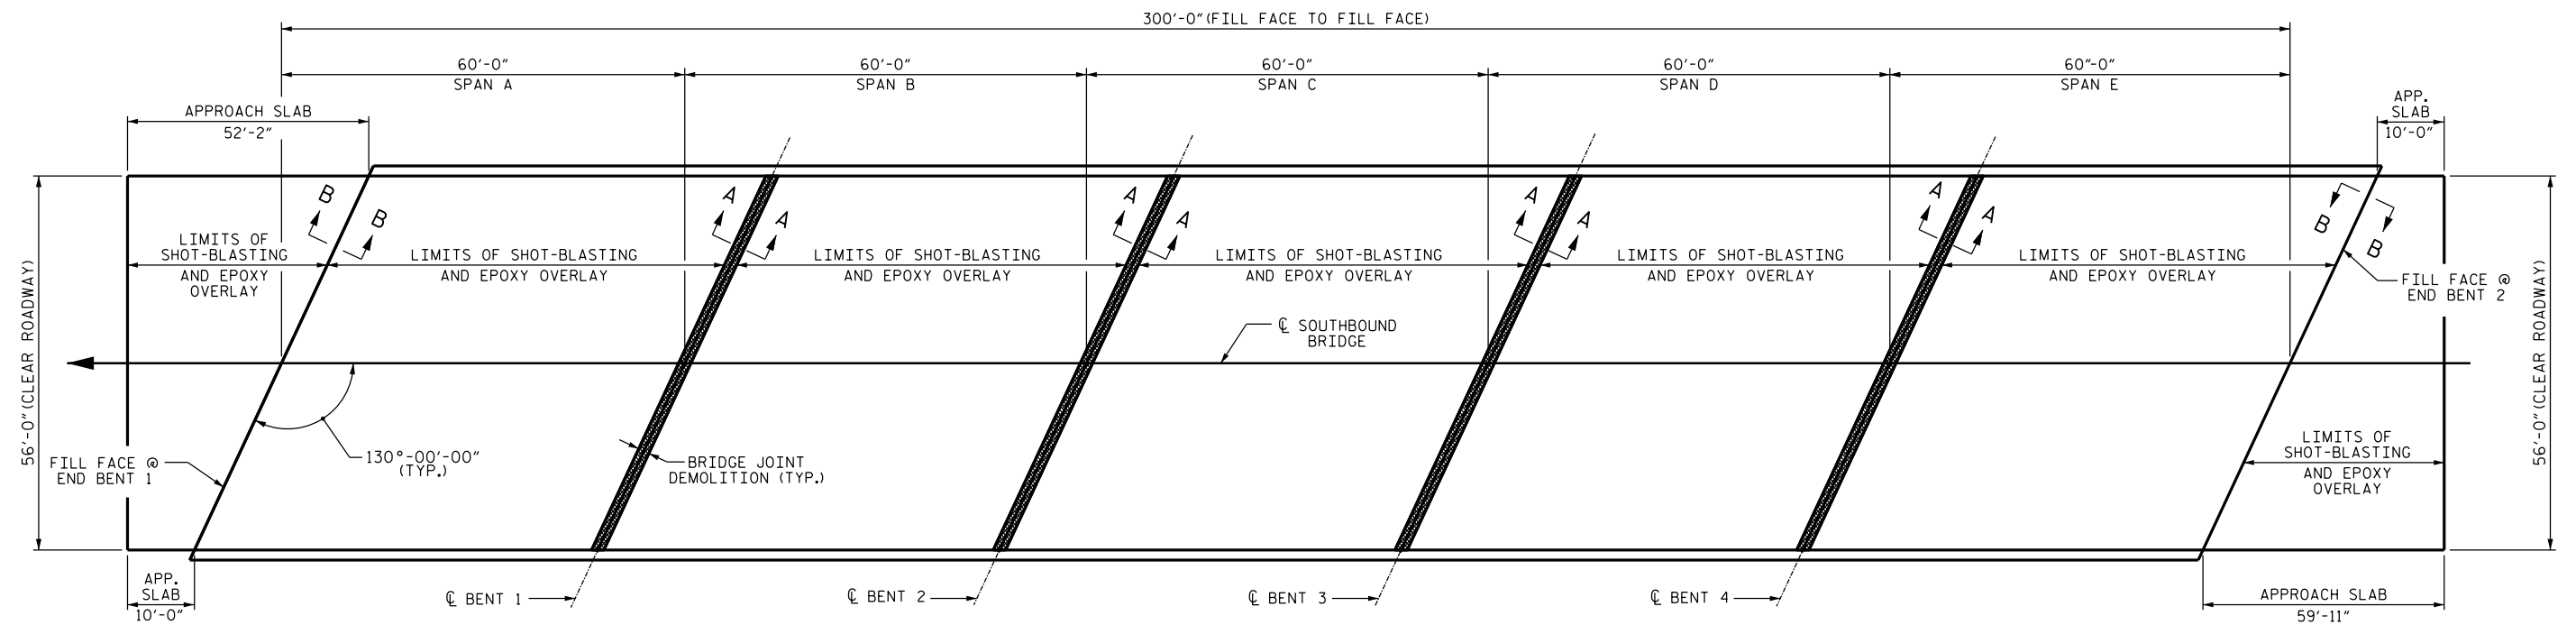


SUMMARY OF QUANTITIES

	ESTIMATE	ACTUAL
CONCRETE DECK REPAIR FOR EPOXY OVERLAY	*5 SQ. FT.	
EPOXY OVERLAY SYSTEM	20,206 SQ. FT.	
BRIDGE JOINT DEMOLITION	292 SQ. FT.	

NOTE:

\* CONCRETE DECK REPAIR FOR EPOXY OVERLAY IS NOT ANTICIPATED. TOKEN PAY ITEMS ARE INDICATED FOR PRICING PURPOSE IN CASE UNANTICIPATED REPAIR AREAS ARE ENCOUNTERED.

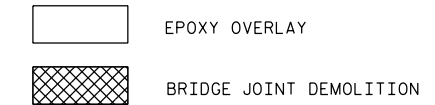

PLAN


(FOR SECTIONS A-A & B-B, SEE "JOINT DETAILS SHEET S-6")

PROJECT NO. I-5821

GUILFORD COUNTY

BRIDGE NO. 64

SHEET 2 OF 2

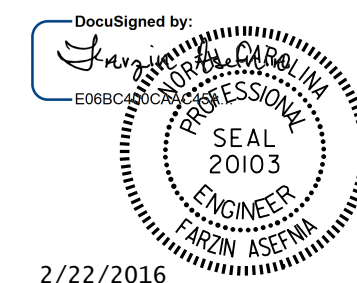

2/22/2016

STATE OF NORTH CAROLINA DEPARTMENT OF TRANSPORTATION RALEIGH					
SURFACE PREPARATION & EPOXY OVERLAY (SOUTHBOUND)					
REVISIONS					SHEET NO.
NO.	BY:	DATE:	NO.	BY:	DATE:
1			3		
2			4		
					S-5
					TOTAL SHEETS 6

DRAWN BY : M.K. BEARD DATE : 1/13/16  
 CHECKED BY : W.C. SMITH DATE : 1/20/16