


PLAN OF SPANS A & C
SPAN A SHOWN, SPAN C SIMILAR BY ROTATION



DIAPHRAGM AND VOID LAYOUT

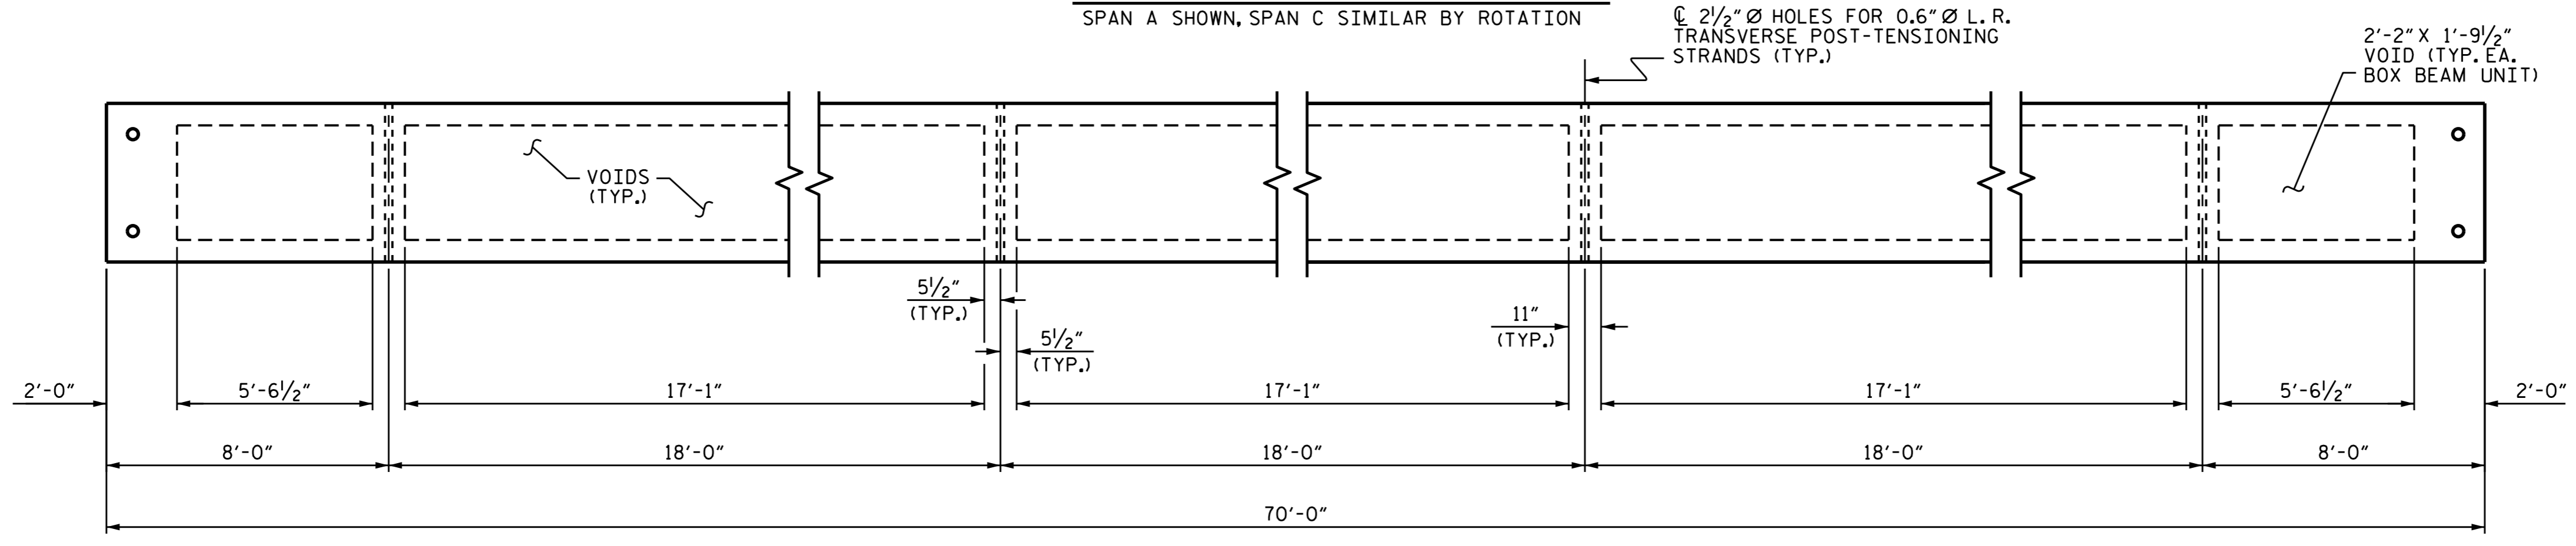

DocuSigned by:
Ting Fang
5/10/2016

PROJECT NO. B-4967
SCOTLAND & HOKE COUNTY
STATION: 16+74.50 -L-

SHEET 2 OF 6

STATE OF NORTH CAROLINA
DEPARTMENT OF TRANSPORTATION
RALEIGH

**PLAN OF 70' UNIT
30'-6" CLEAR ROADWAY
90° SKEW
SPANS A & C**

ASSEMBLED BY :	E.I. OMILE	DATE :	02/23/15
CHECKED BY :	D.J. POZOS	DATE :	08-20-15
DRAWN BY :	DGE 8/II	REV. 8/14	MAA/TMG
CHECKED BY :	TMG II/II		

REVISIONS						SHEET NO. S-6
NO.	BY:	DATE:	NO.	BY:	DATE:	
1			3			TOTAL SHEETS 23
2			4			

DOCUMENT NOT CONSIDERED FINAL UNLESS ALL SIGNATURES COMPLETED