

GEOTECHNICAL ENGINEER


ENGINEER

SEAL 028893


Michael H. Stephens

4/18/2016


**DOCUMENT NOT CONSIDERED FINAL UNLESS ALL SIGNATURES COMPLETED**

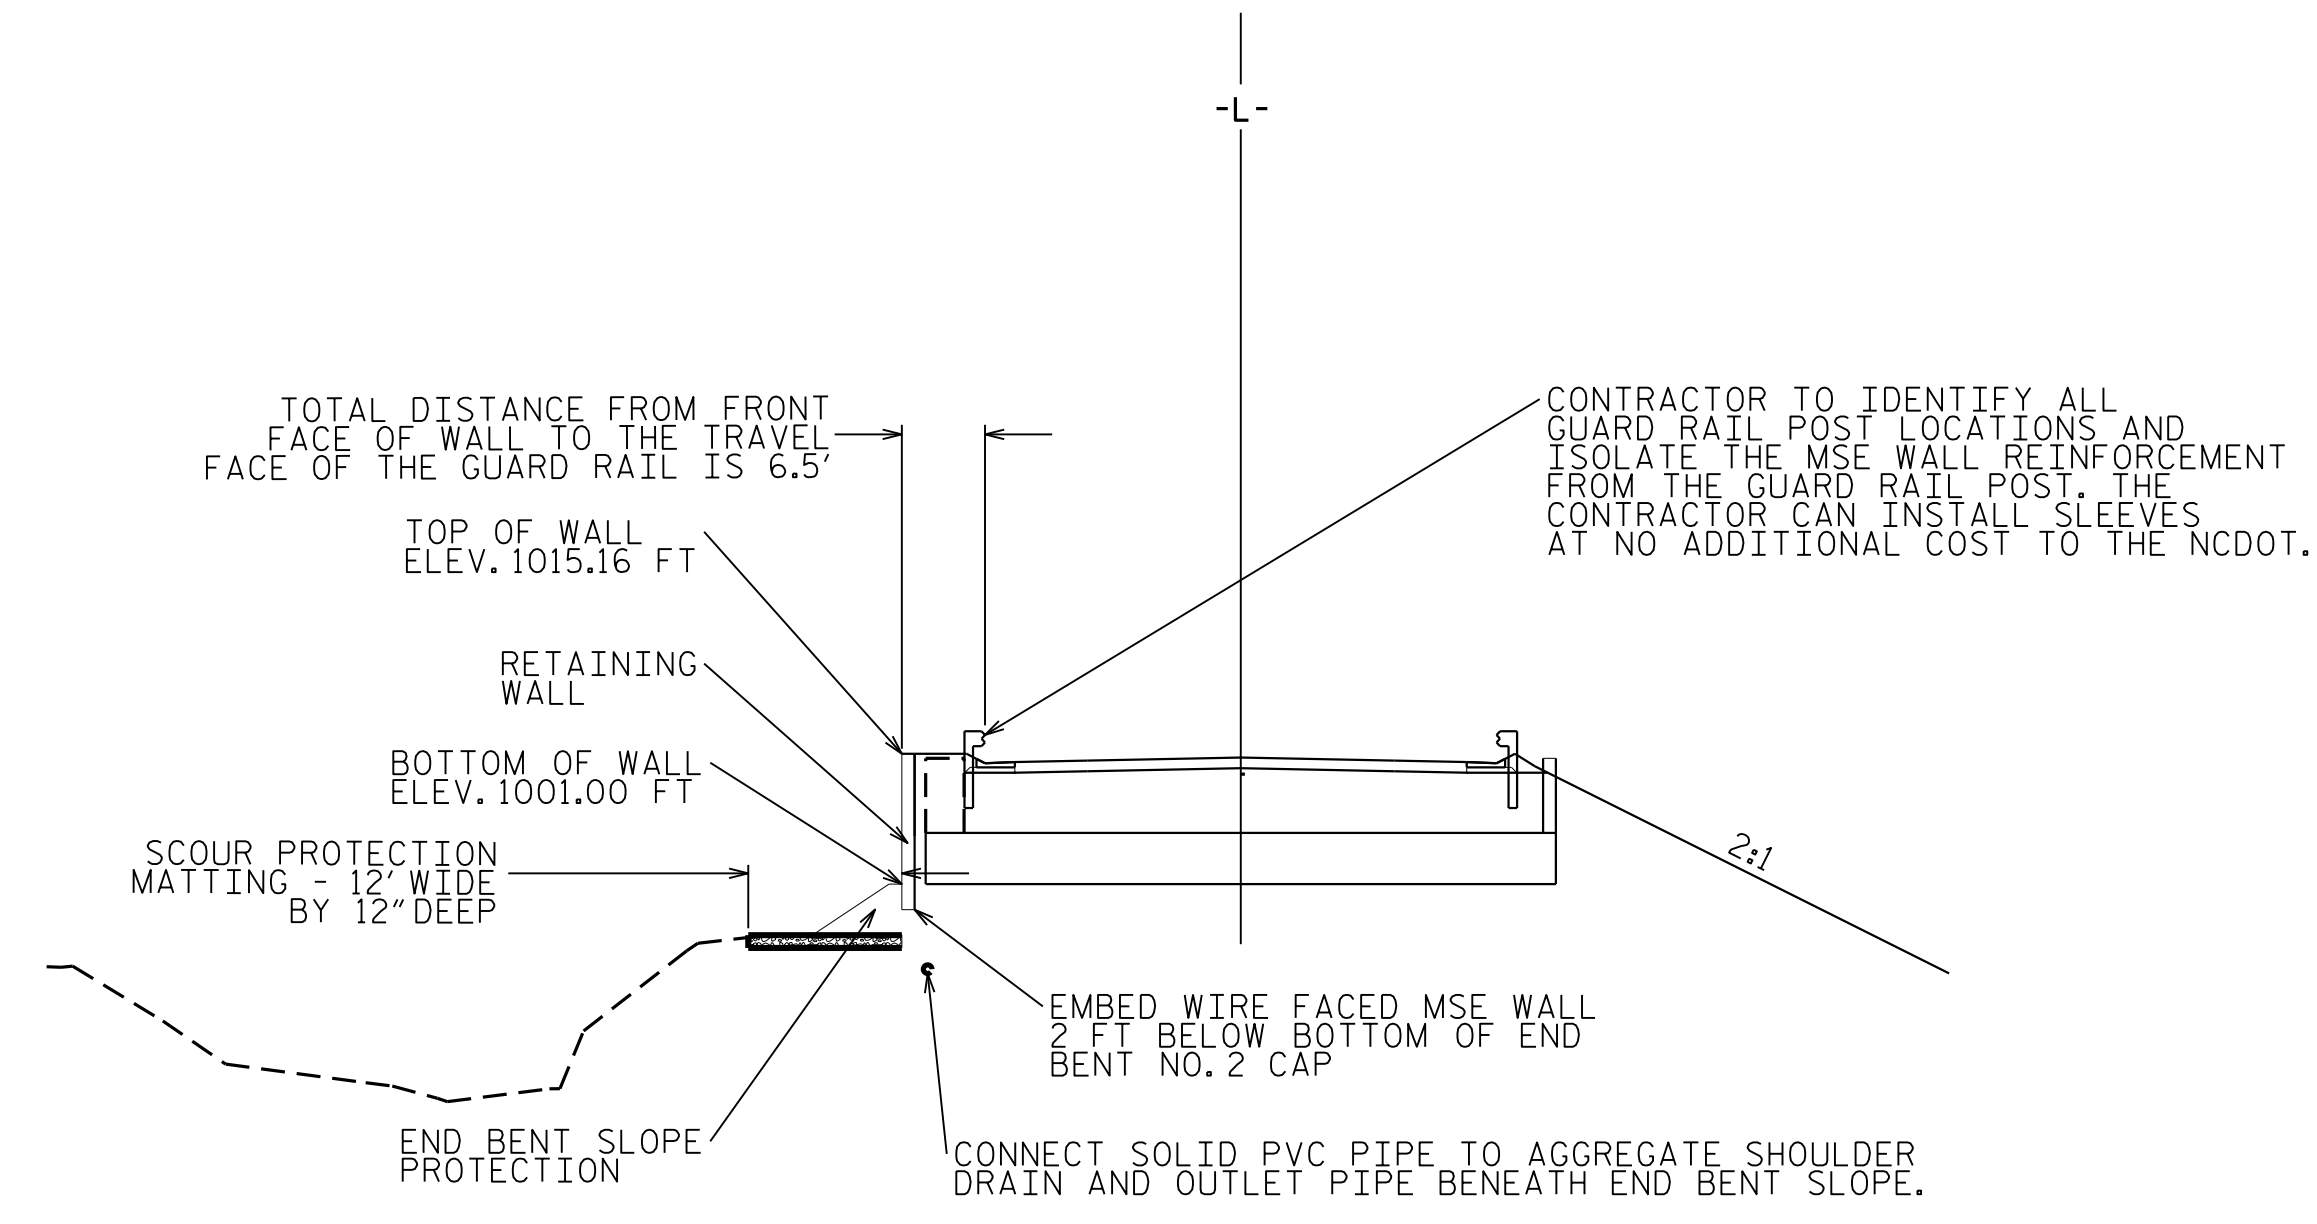

CROSS SECTION @ STA 17+03  
MSE WIRE FACED WALL AT END BENT 2

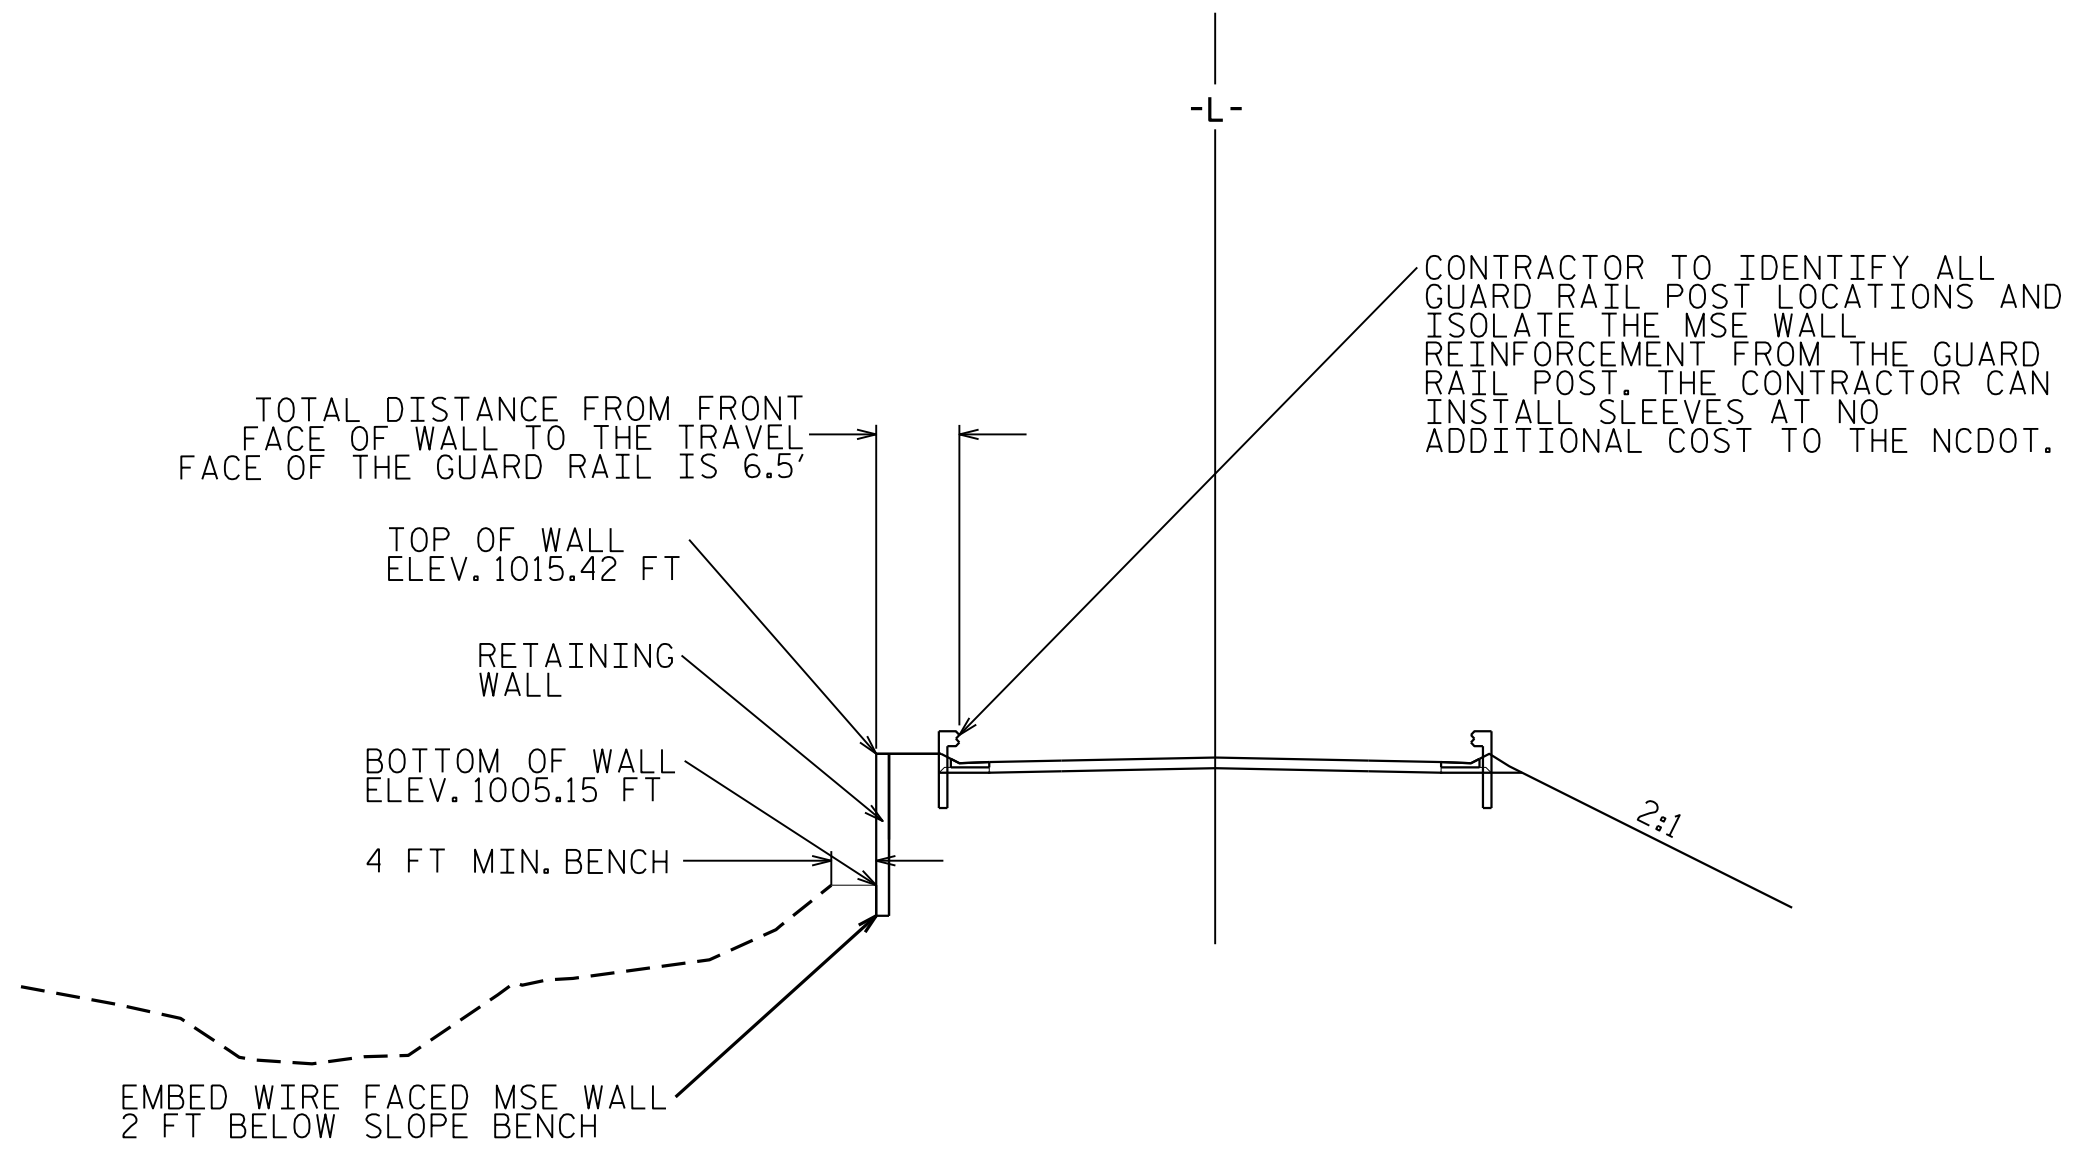

CROSS SECTION @ STA 18+02  
MSE WIRE FACED WALL AT ROADWAY WITH NO SCOUR PROTECTION MATTING

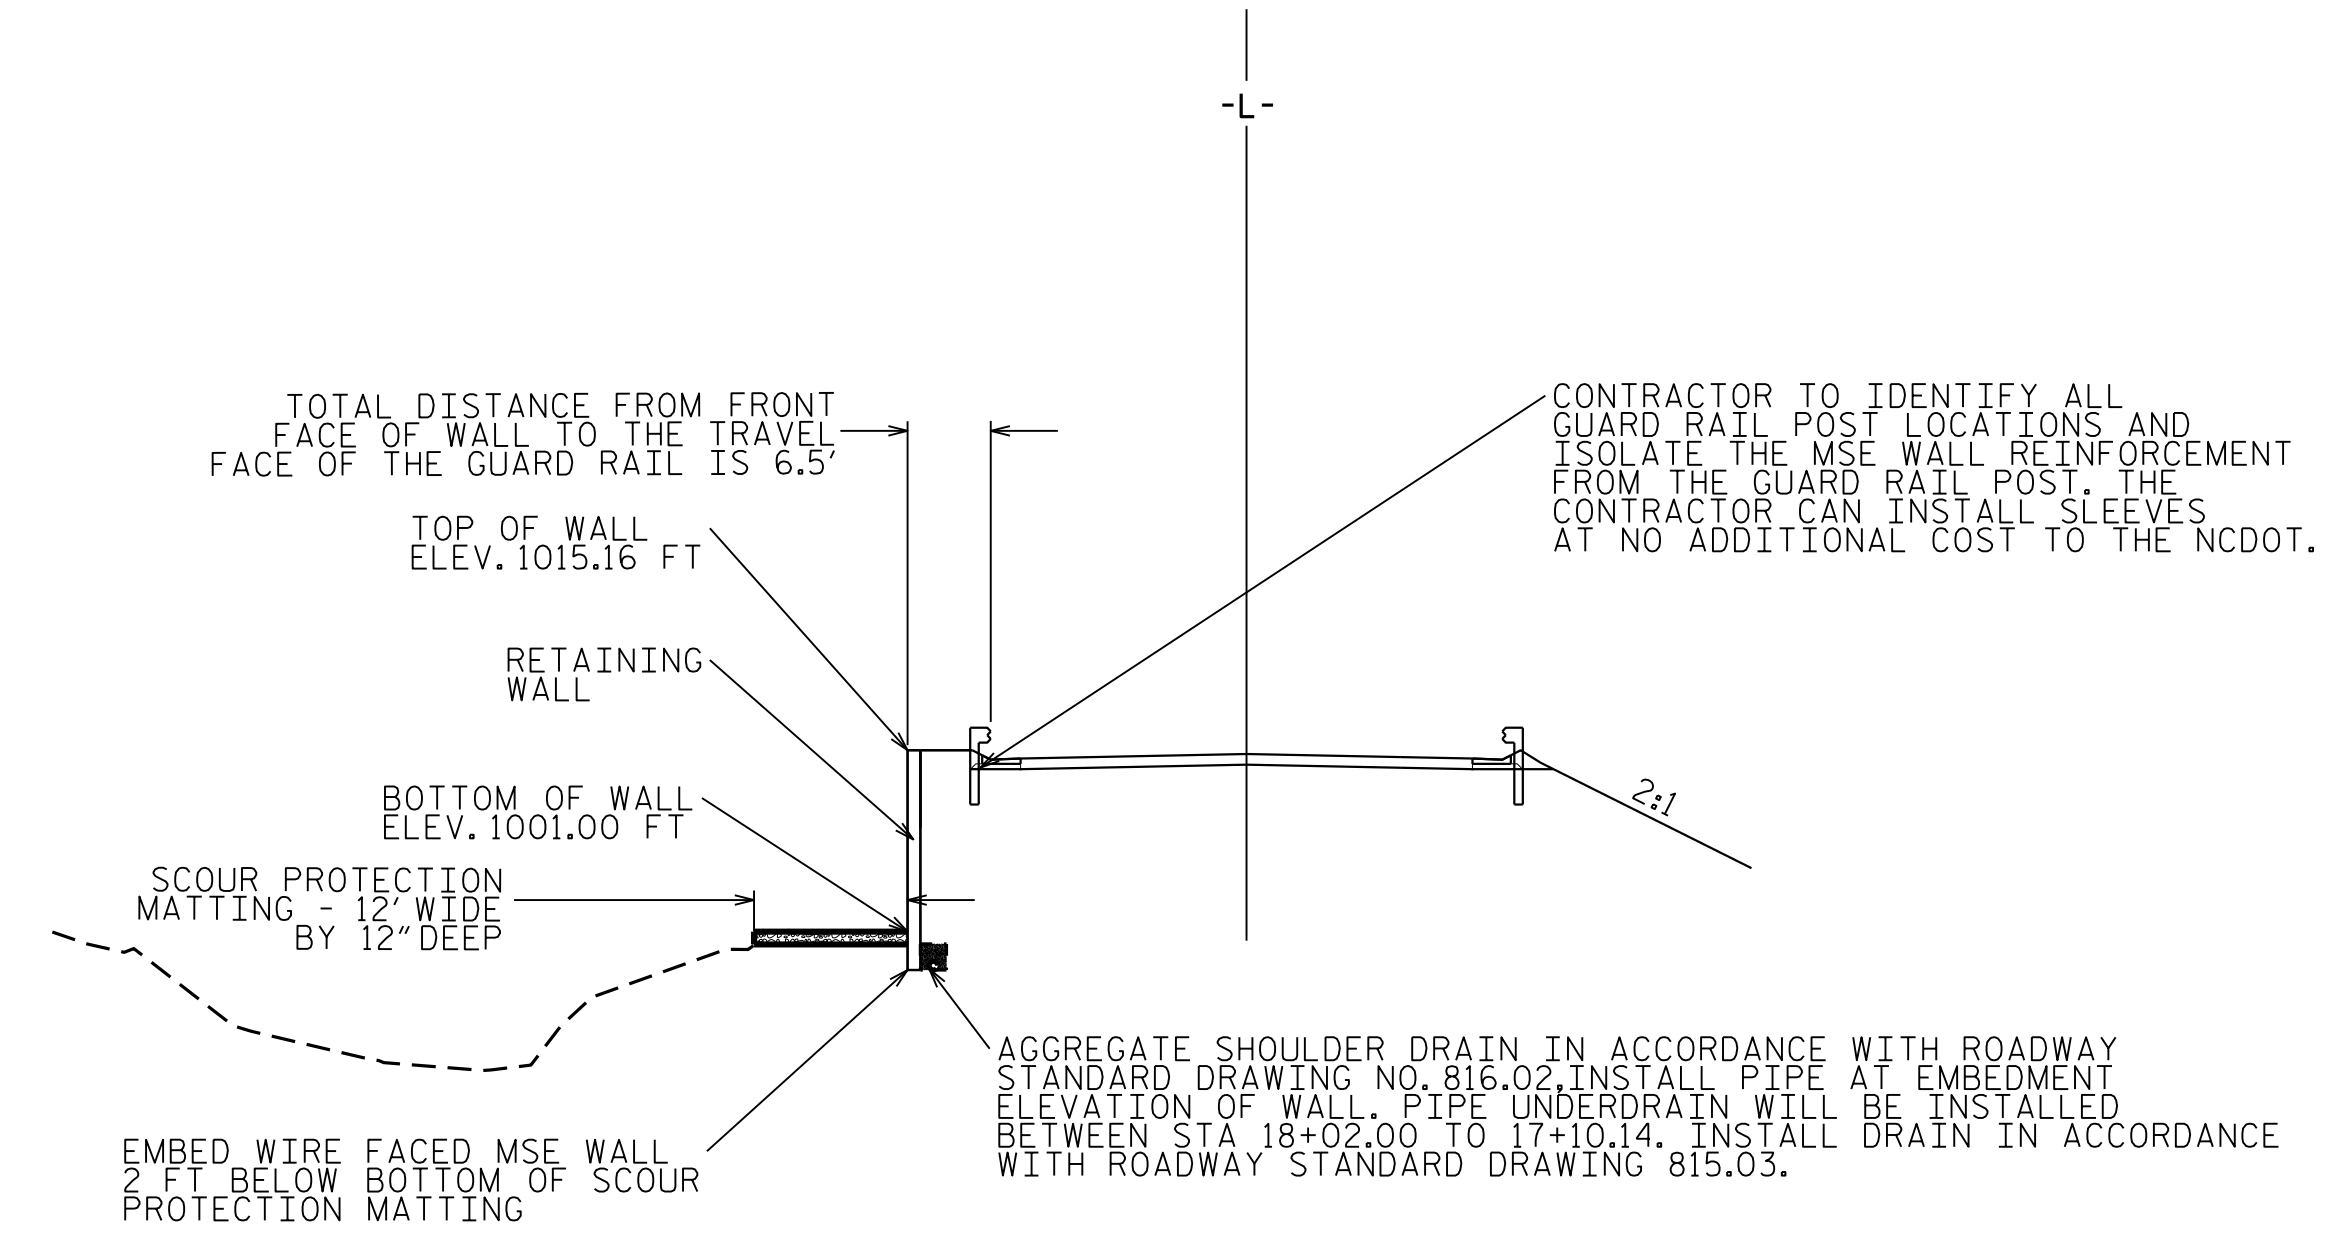

CROSS SECTION @ STA 17+40  
MSE WIRE FACED WALL AT ROADWAY

PROJECT NO.: B-4766

IREDELL COUNTY

STATION: 16+28.00 -L-

SHEET 2 OF 4

PREPARED BY: MHS DATE: 4-7-2016

REVIEWED BY: SCC/JDH DATE: 4-7-2016

NORTH CAROLINA DEPARTMENT OF TRANSPORTATION DIVISION OF HIGHWAYS

GEOTECHNICAL ENGINEERING UNIT

REVISIONS						SHEET NO.
NO.	BY	DATE	NO.	BY	DATE	
1	-	-	3	-	-	W-2
2	-	-	4	-	-	