
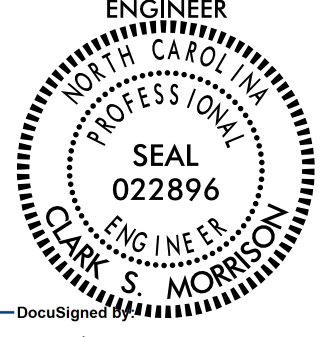
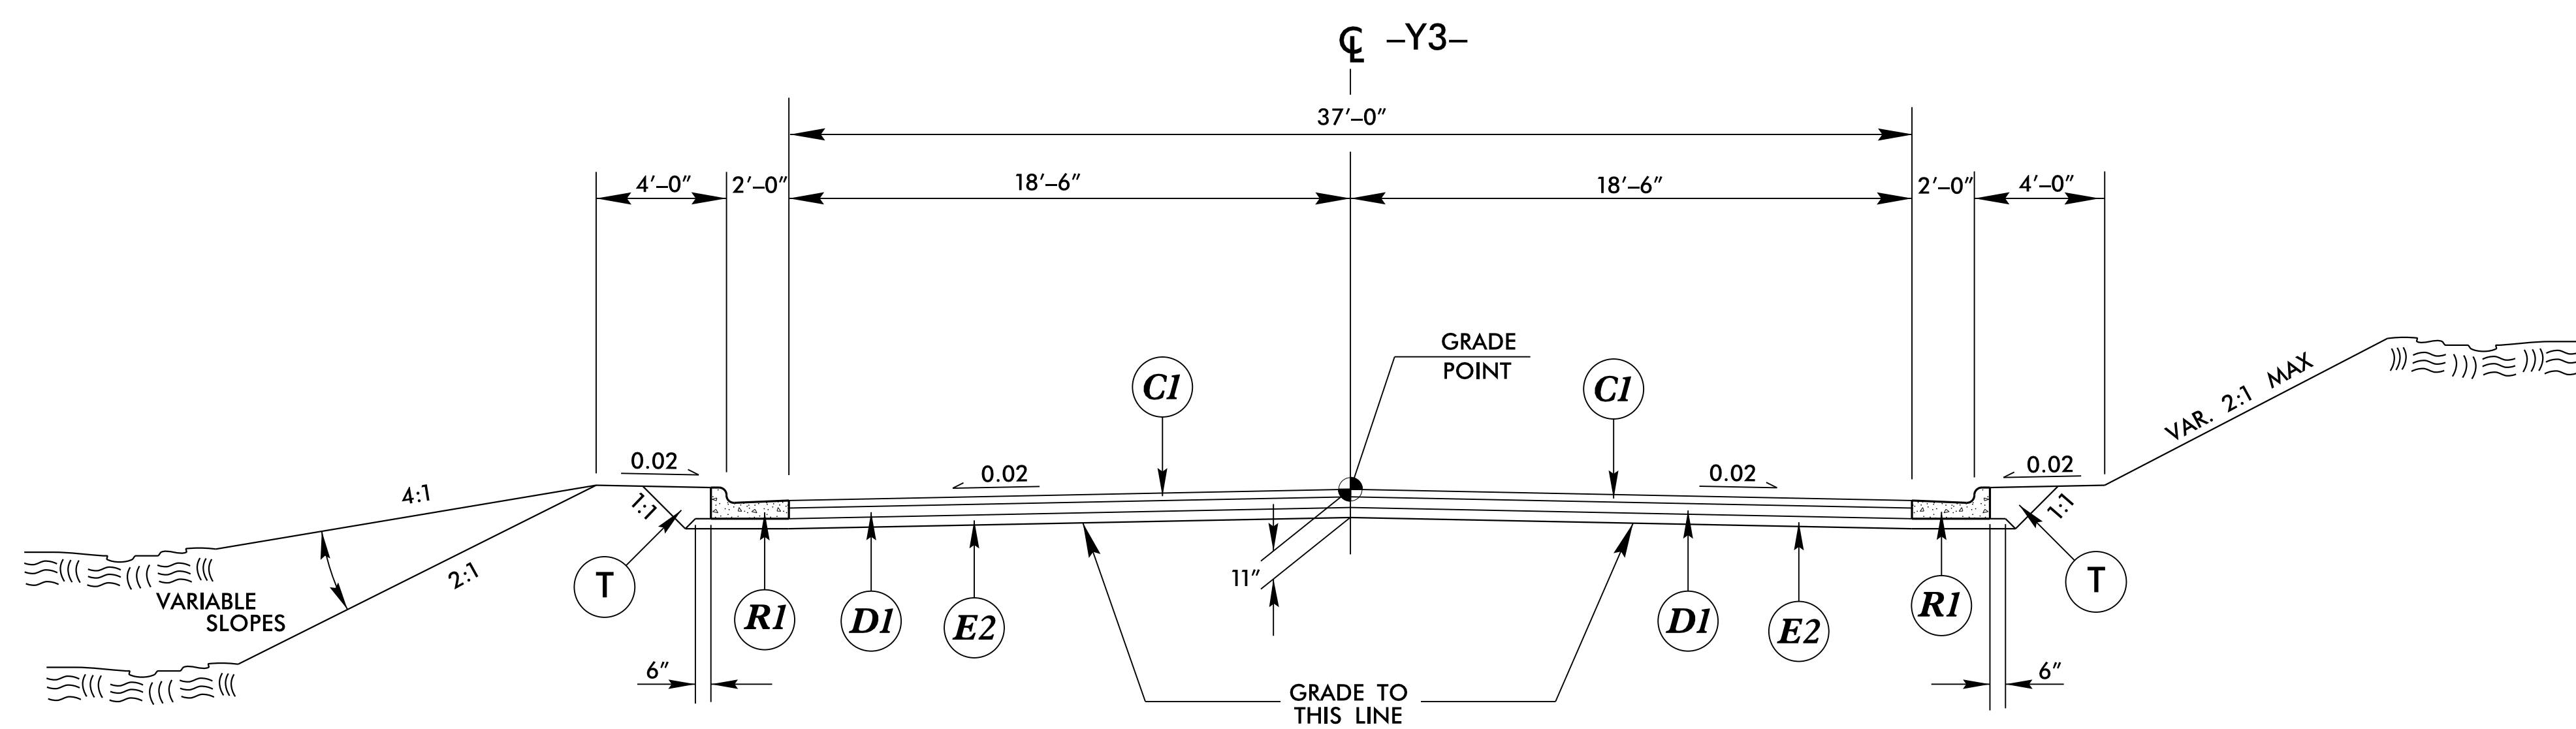


REVISIONS


PROJECT REFERENCE NO. B-5142	SHEET NO. 2A-04
RW SHEET NO.	
ROADWAY DESIGN ENGINEER  Brian C. Key 11/3/2015	PAVEMENT DESIGN ENGINEER  Clark S. Morrison 11/3/2015
DOCUMENT NOT CONSIDERED FINAL UNLESS ALL SIGNATURES COMPLETED	
CI	3" S9.5B
C3	1 1/2" S9.5B
DI	4" I19.0B
E1	5" B25.0B
E2	4" B25.0B
R1	2'-6" CURB & GUTTER
R2	1'-6" CURB & GUTTER
T	EARTH MATERIAL
U	EXISTING PAVEMENT



TYPICAL SECTION NO. 5

USE TYPICAL SECTION NO. 5 AT THE FOLLOWING LOCATION:


-Y3- STA. 10+12.00 TO STA. 11+45.00
 USE DETAIL 2 FROM -Y3- STA.10+55.92 TO STA.11+32.15

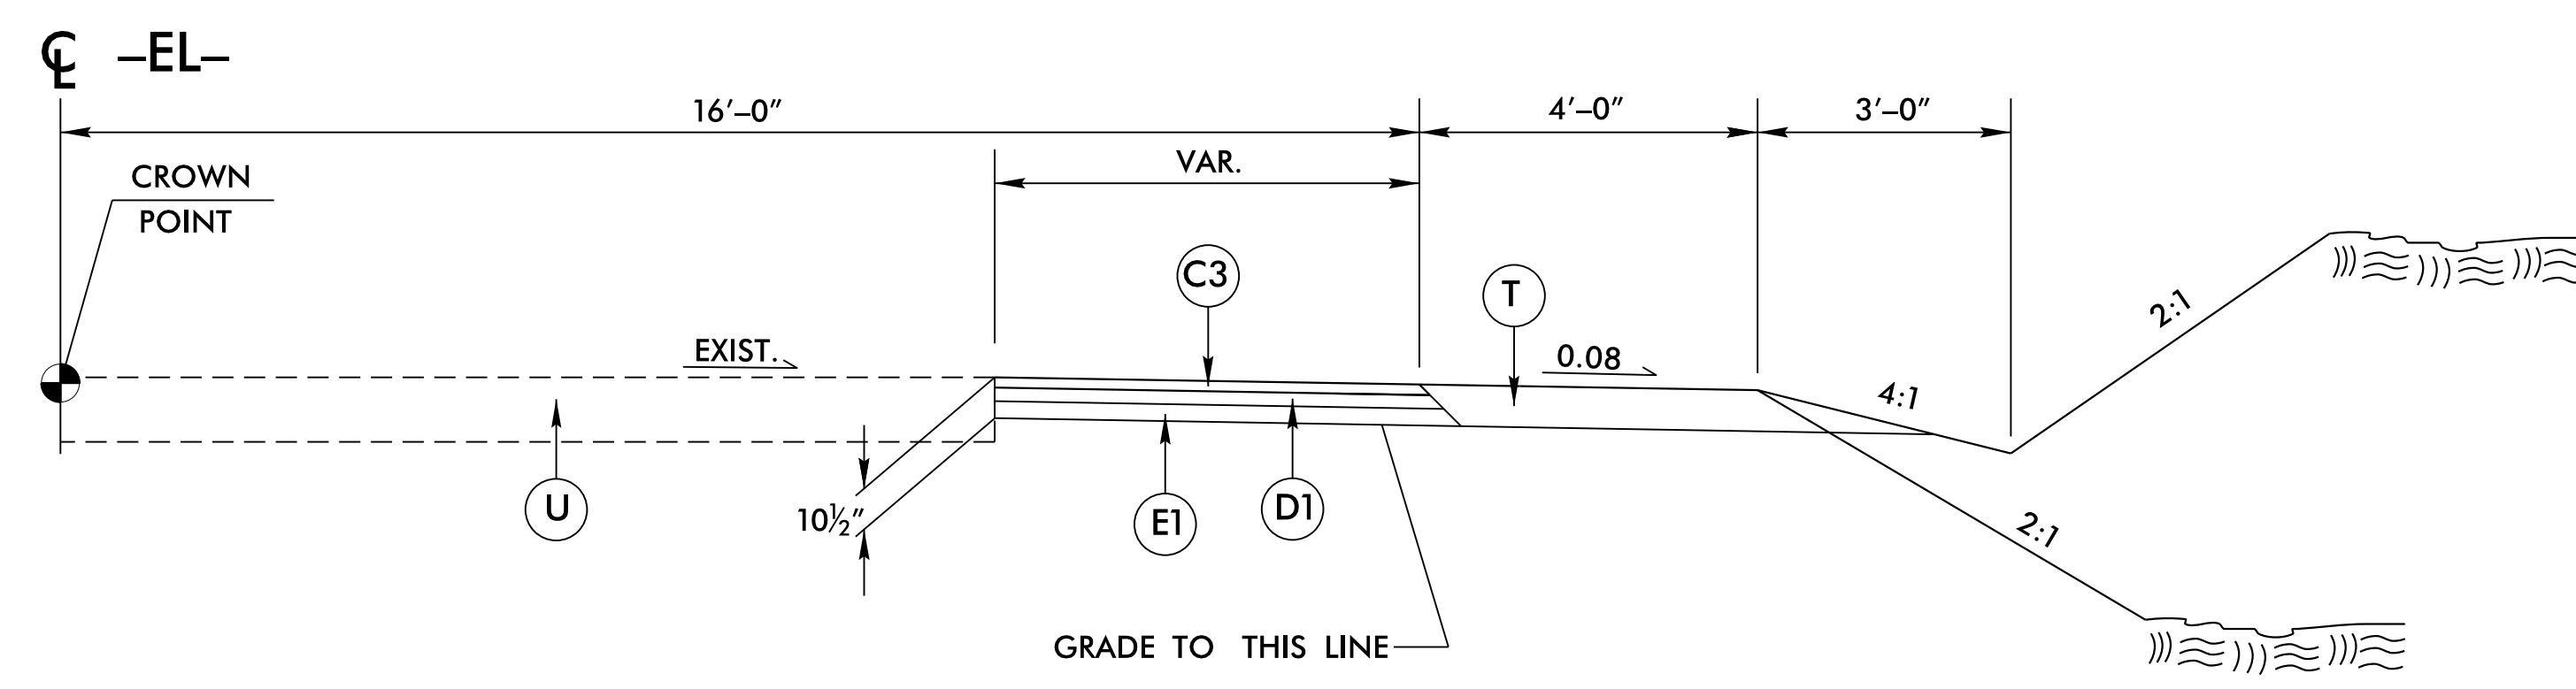

TYPICAL SECTION NO. 6
 (TEMPORARY PAVEMENT)

USE TYPICAL SECTION NO. 6 AT THE FOLLOWING LOCATION:

-EL- STA. 27+50.00 TO STA. 32+50.00
 NOTE: USE 150' TRANSITION TO EXISTING (SEE SHEET 2B-02)

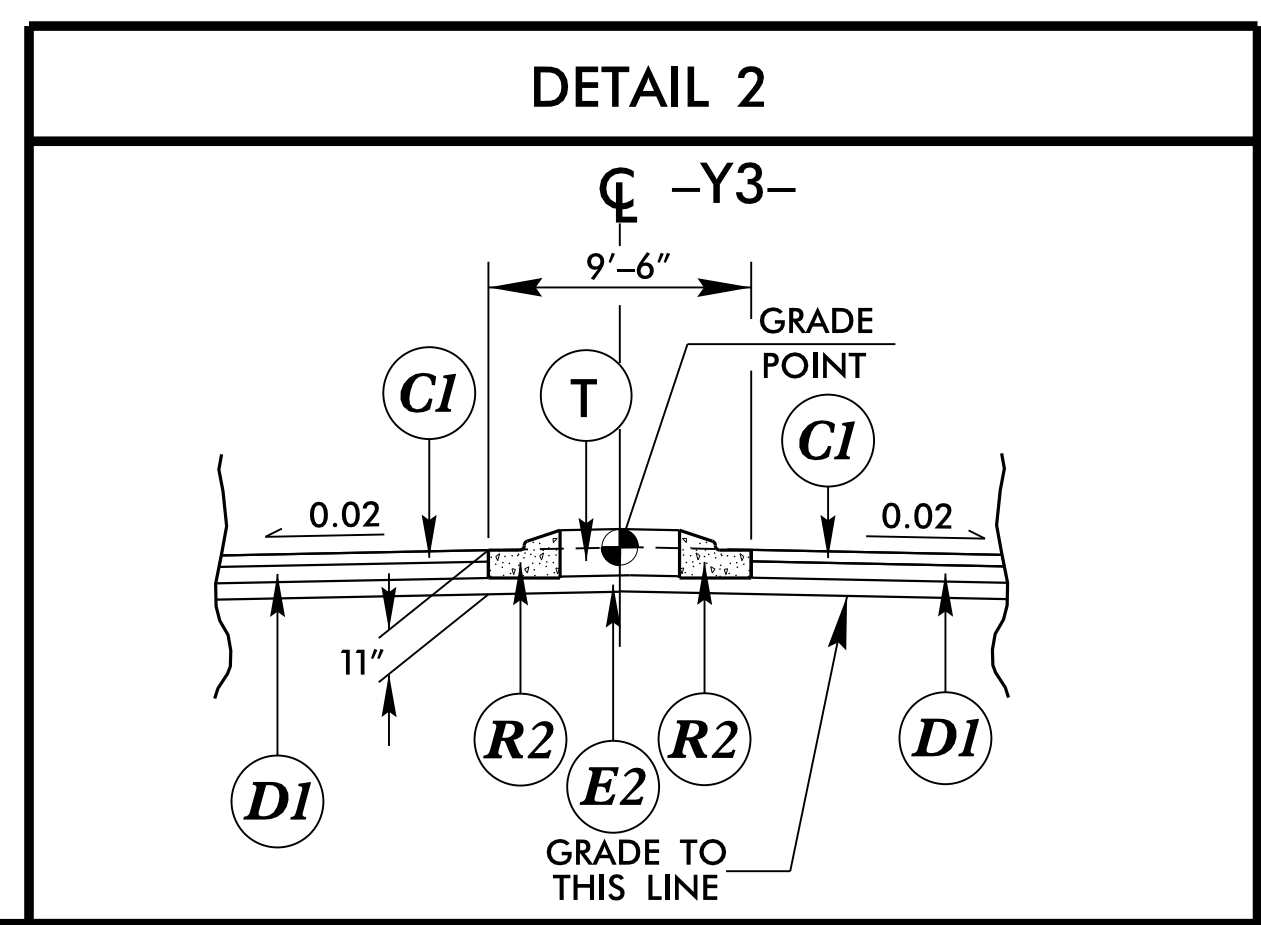

DETAIL 2