



STATE OF NORTH CAROLINA
DIVISION OF HIGHWAYS

TRANSPORTATION MANAGEMENT PLAN

IREDELL COUNTY

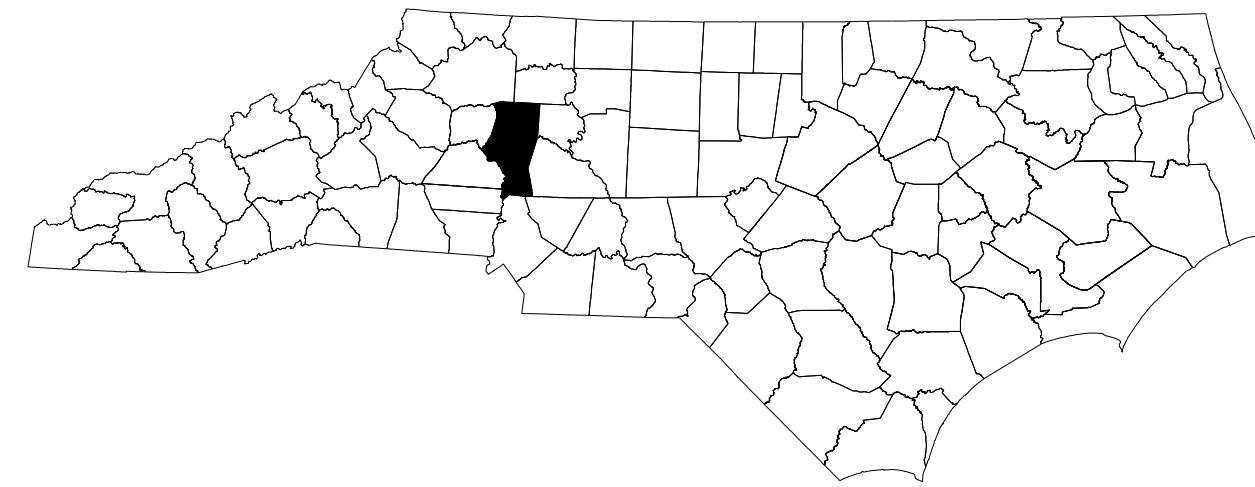

See Sheet 1-B For Conventional Symbols

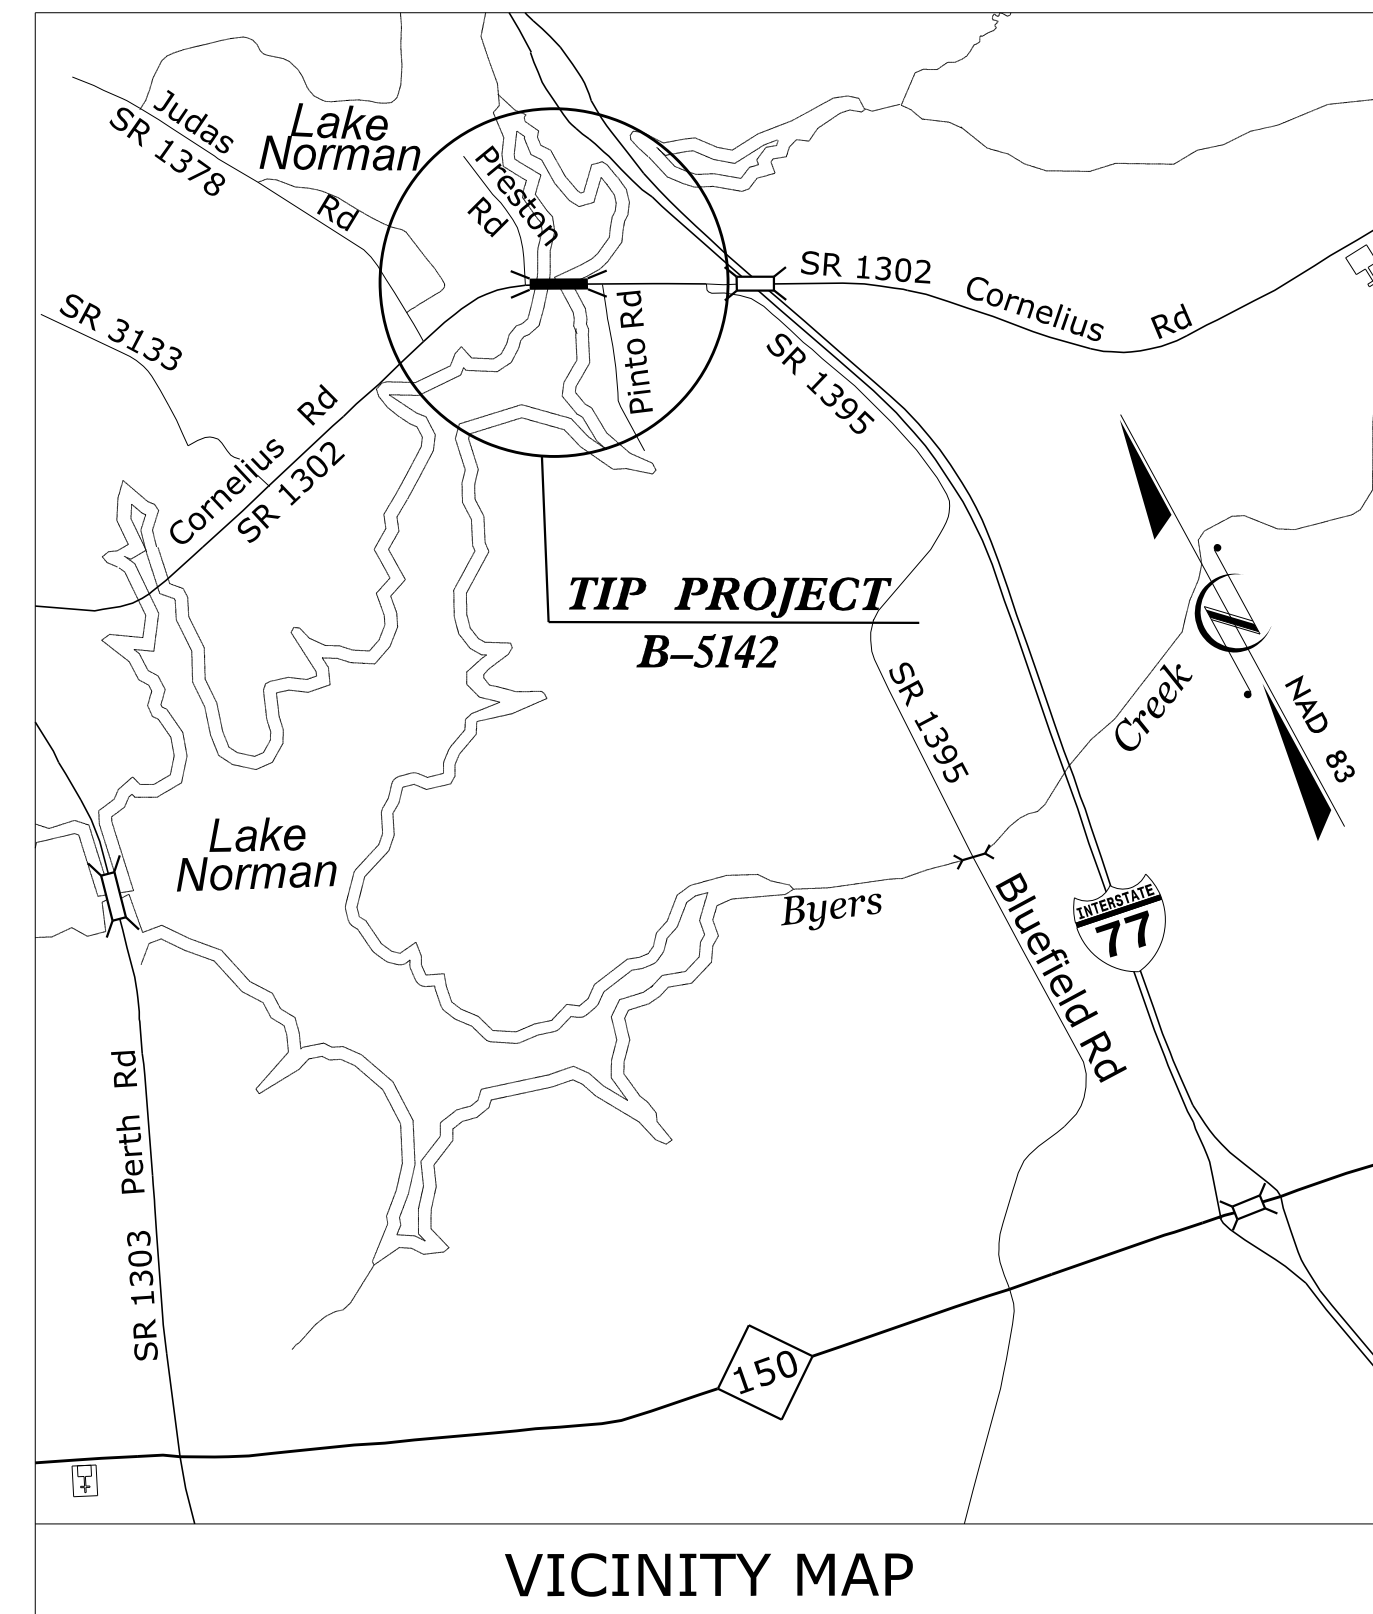

VICINITY MAP


SHEET NO.	TITLE
TMP-1	TITLE SHEET, VICINITY MAP AND INDEX OF SHEETS
TMP-1A	LIST OF APPLICABLE ROADWAY STANDARD DRAWINGS, AND LEGEND
TMP-1B-1C	TRANSPORTATION OPERATIONS PLAN: (MANAGEMENT STRATEGIES, GENERAL NOTES AND LOCAL NOTES)
TMP-1D	PORTABLE CONCRETE BARRIER AT TEMPORARY SHORING LOCATIONS
TMP-1E	TEMPORARY SHORING NOTES
TMP-2	PHASING
TMP-3	PHASE I STEP 2 DETAIL
TMP-3A	PHASE I SHORING DETAIL
TMP-4	PHASE I STEP 2 DETAIL
TMP-5-6	PHASE I STEP 3 DETAIL
TMP-7-8	PHASE I STEP 4 DETAIL
TMP-9-10	PHASE II DETAIL
TMP-11-12	PHASE III DETAIL

SHEET NO.
TMP-1

B-5142


TIP PROJECT:

10/5/2015
P:\TIP\Projects-B\B5142\TrafficControl\TCP\B-5142_TC_TMP_.ldgn
User:shassan

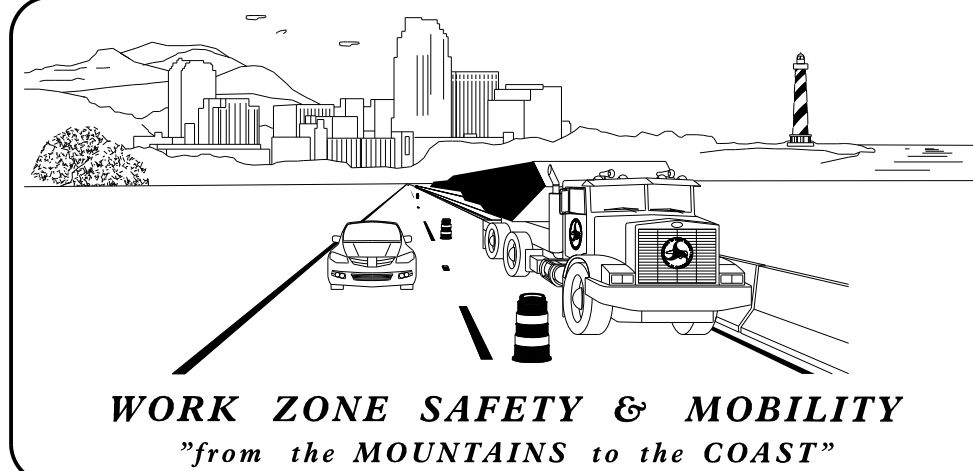

N.C.D.O.T. WORK ZONE TRAFFIC CONTROL
1561 MAIL SERVICE CENTER (MSC) RALEIGH, NC 27699-1561
750 N. GREENFIELD PARKWAY, GARNER, NC 27529 (DELIVERY)
PHONE: (919) 773-2800 FAX: (919) 771-2745

J. S. BOURNE, P.E. STATE TRAFFIC MANAGEMENT ENGINEER
J. W. WOOLARD, P.E. TRAFFIC CONTROL PROJECT ENGINEER
R. M. GARRETT TRAFFIC CONTROL PROJECT DESIGN ENGINEER
S. HASSAN, P.E. TRAFFIC CONTROL DESIGN ENGINEER

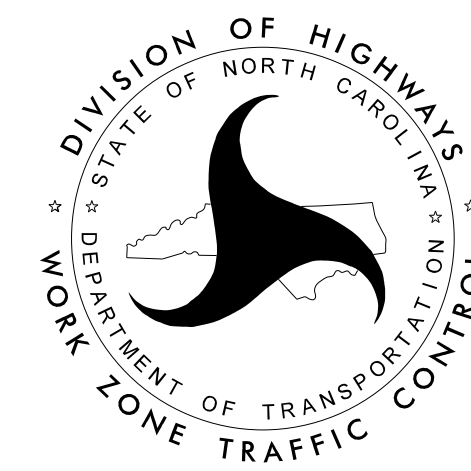

APPROVED: *J. W. Woolard, Jr.*
DATE: 10/6/2015

SEAL

