
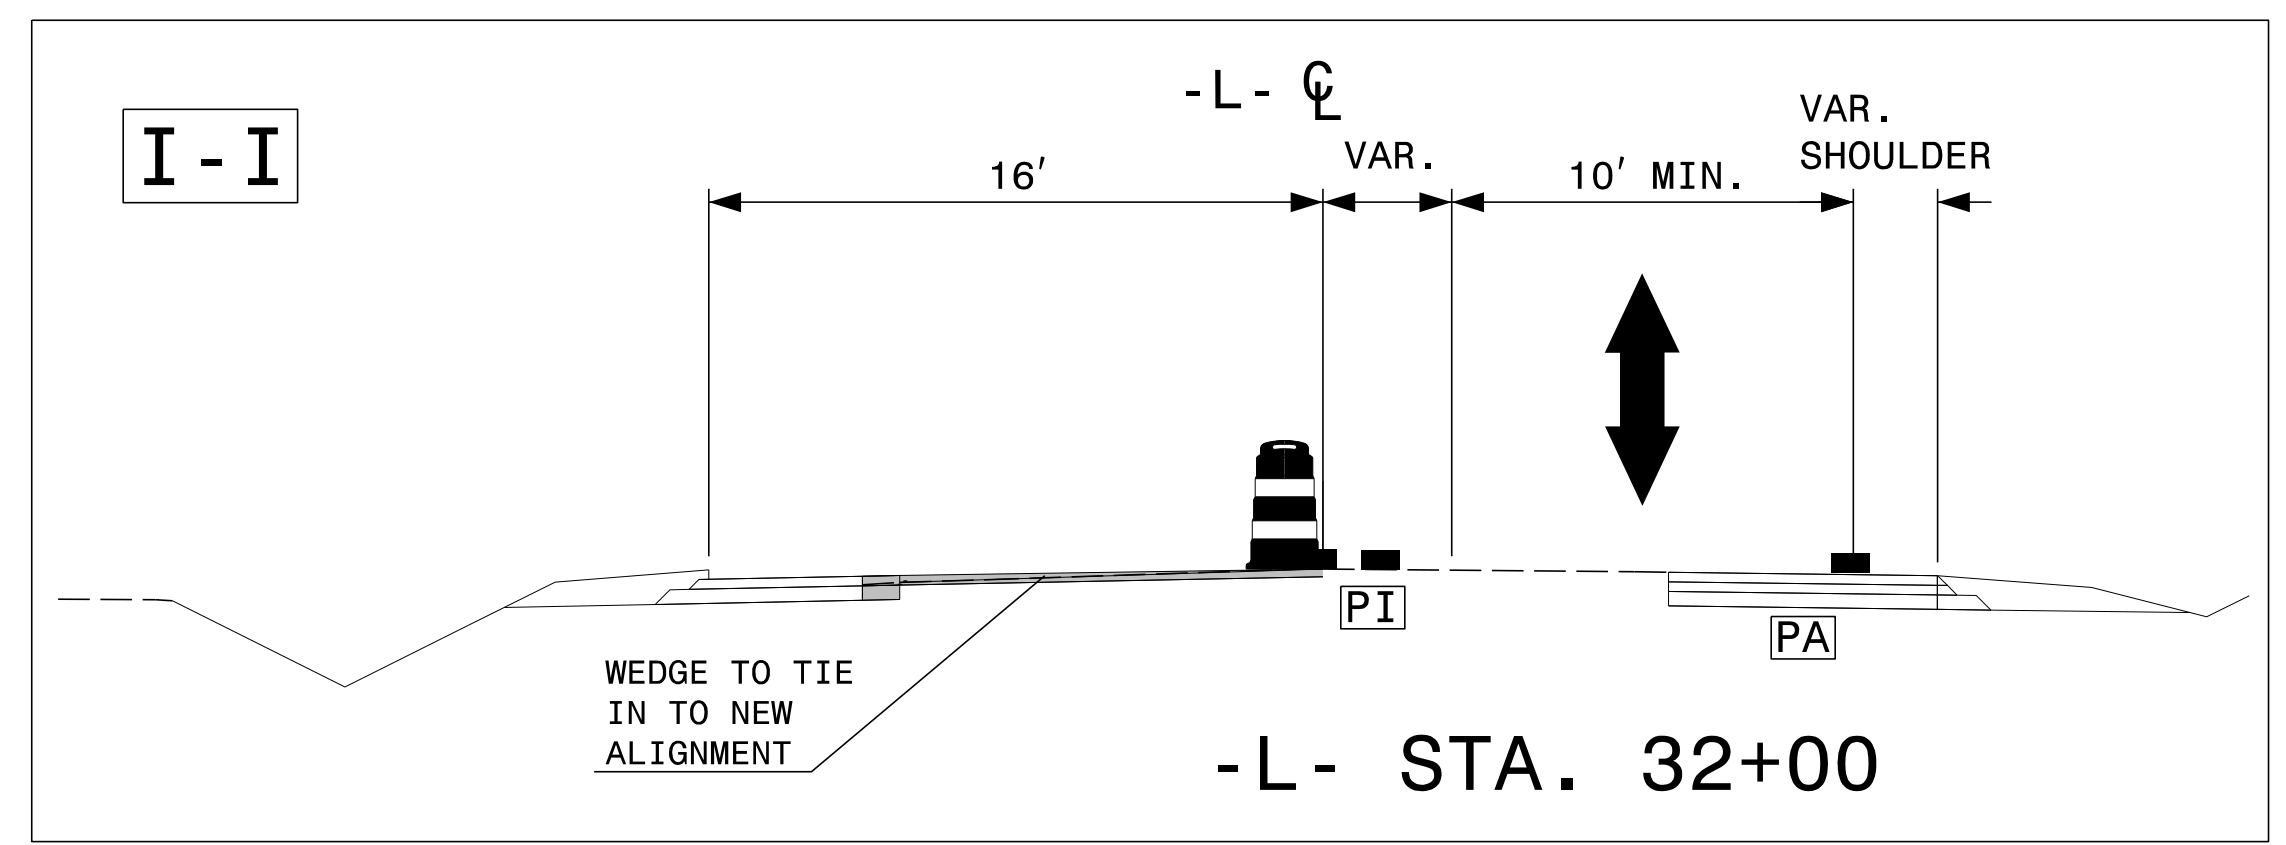
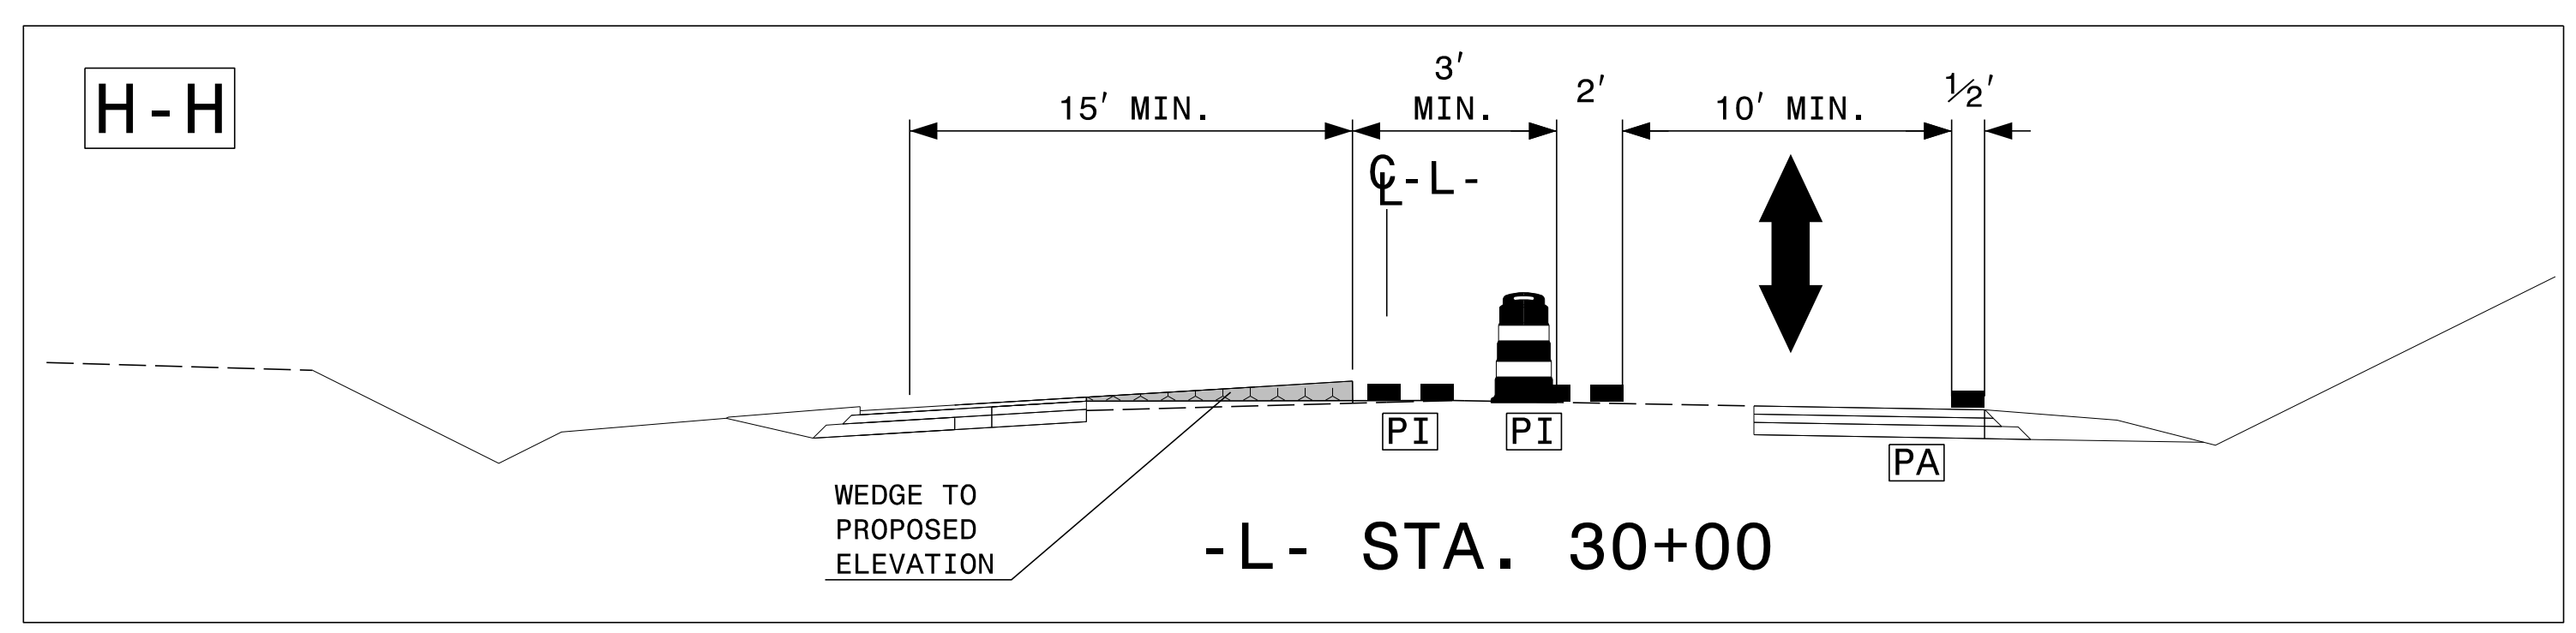
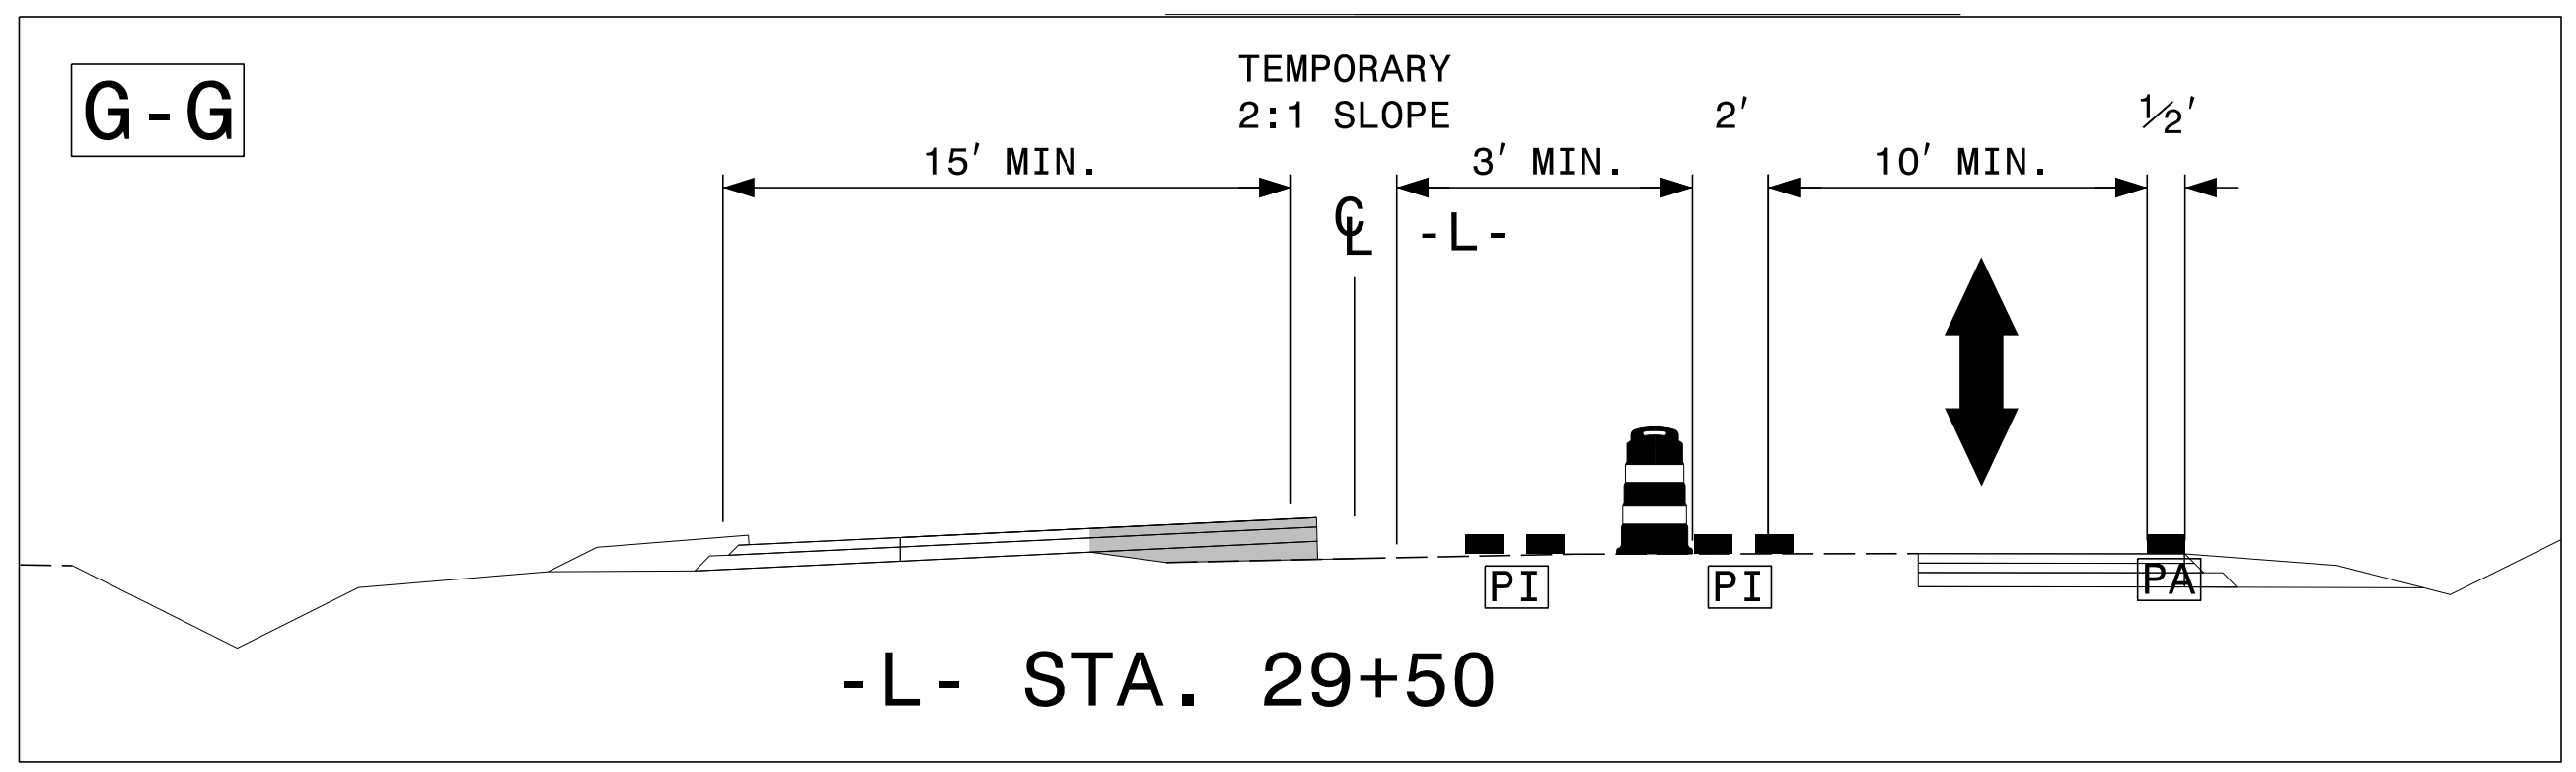


SEE RSD 1101.02, SHEET 1 OF 15, FOR
FLAGGER, TAPER, AND BUFFER LOCATIONS

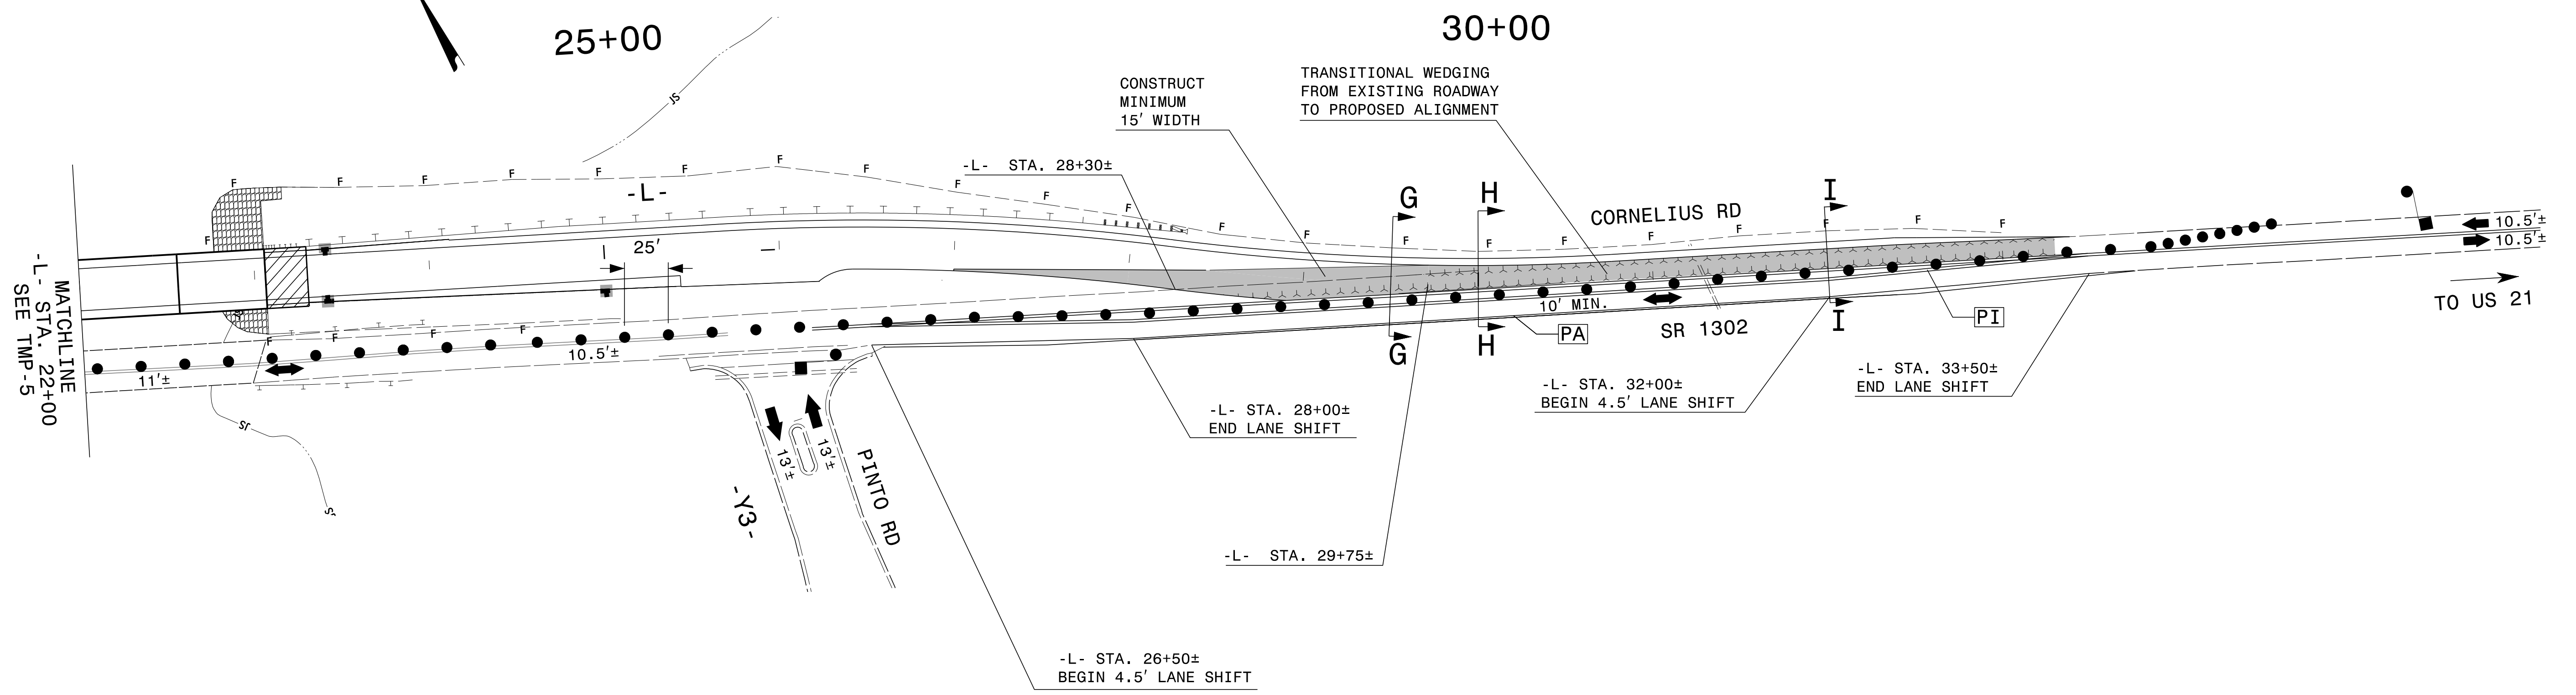

APPROVED: <i>J. W. Woolard, Jr.</i>			<p>PHASE I STEP 3 DETAIL</p>
DATE: 10/6/2015			

10/5/2015
 P:\TipProjects\B-5142\TrafficControl\TCP\B-5142_TC_TMP_Pib2.dgn
 User:shanson