
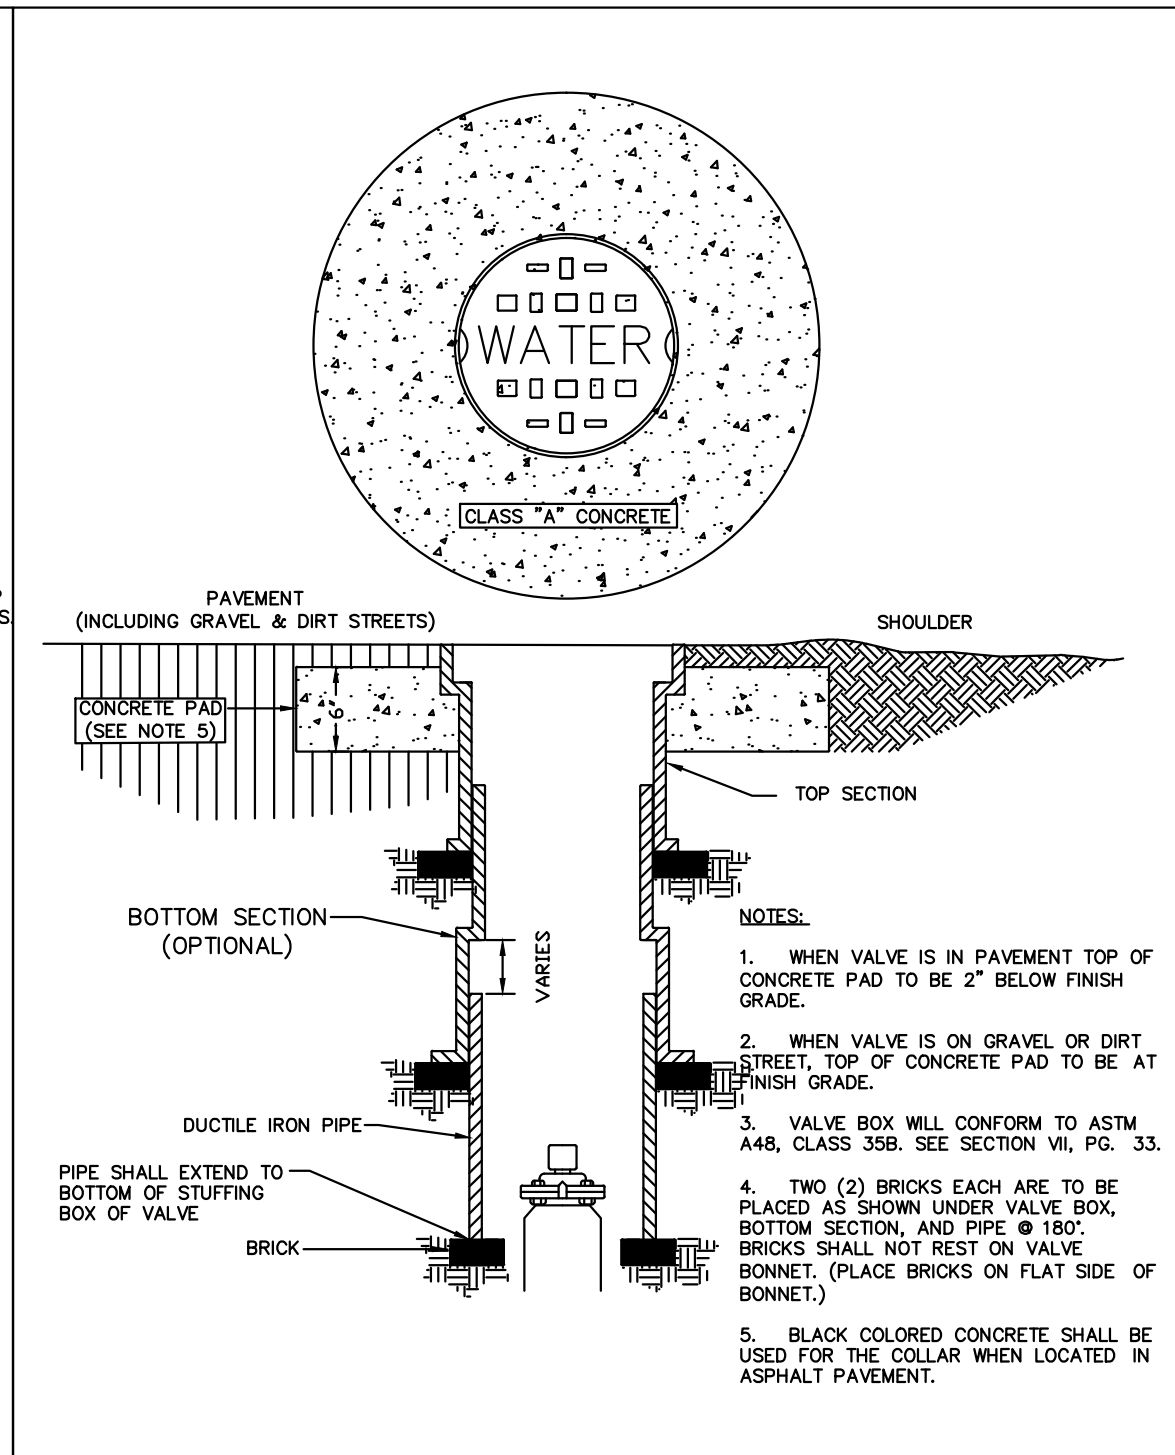


PROJECT REFERENCE NO.	SHEET NO.
B-5142	UC-3B
DESIGNED BY: MOS	
DRAWN BY: MOS	
CHECKED BY: RW#1	
APPROVED BY:	
REVISED:	
NORTH CAROLINA DEPARTMENT OF TRANSPORTATION	
UTILITIES ENGINEERING SEC. PHONE: (919) 707-6690 FAX: (919) 250-4151	
UTILITY CONSTRUCTION PLANS ONLY	

UTILITY CONSTRUCTION

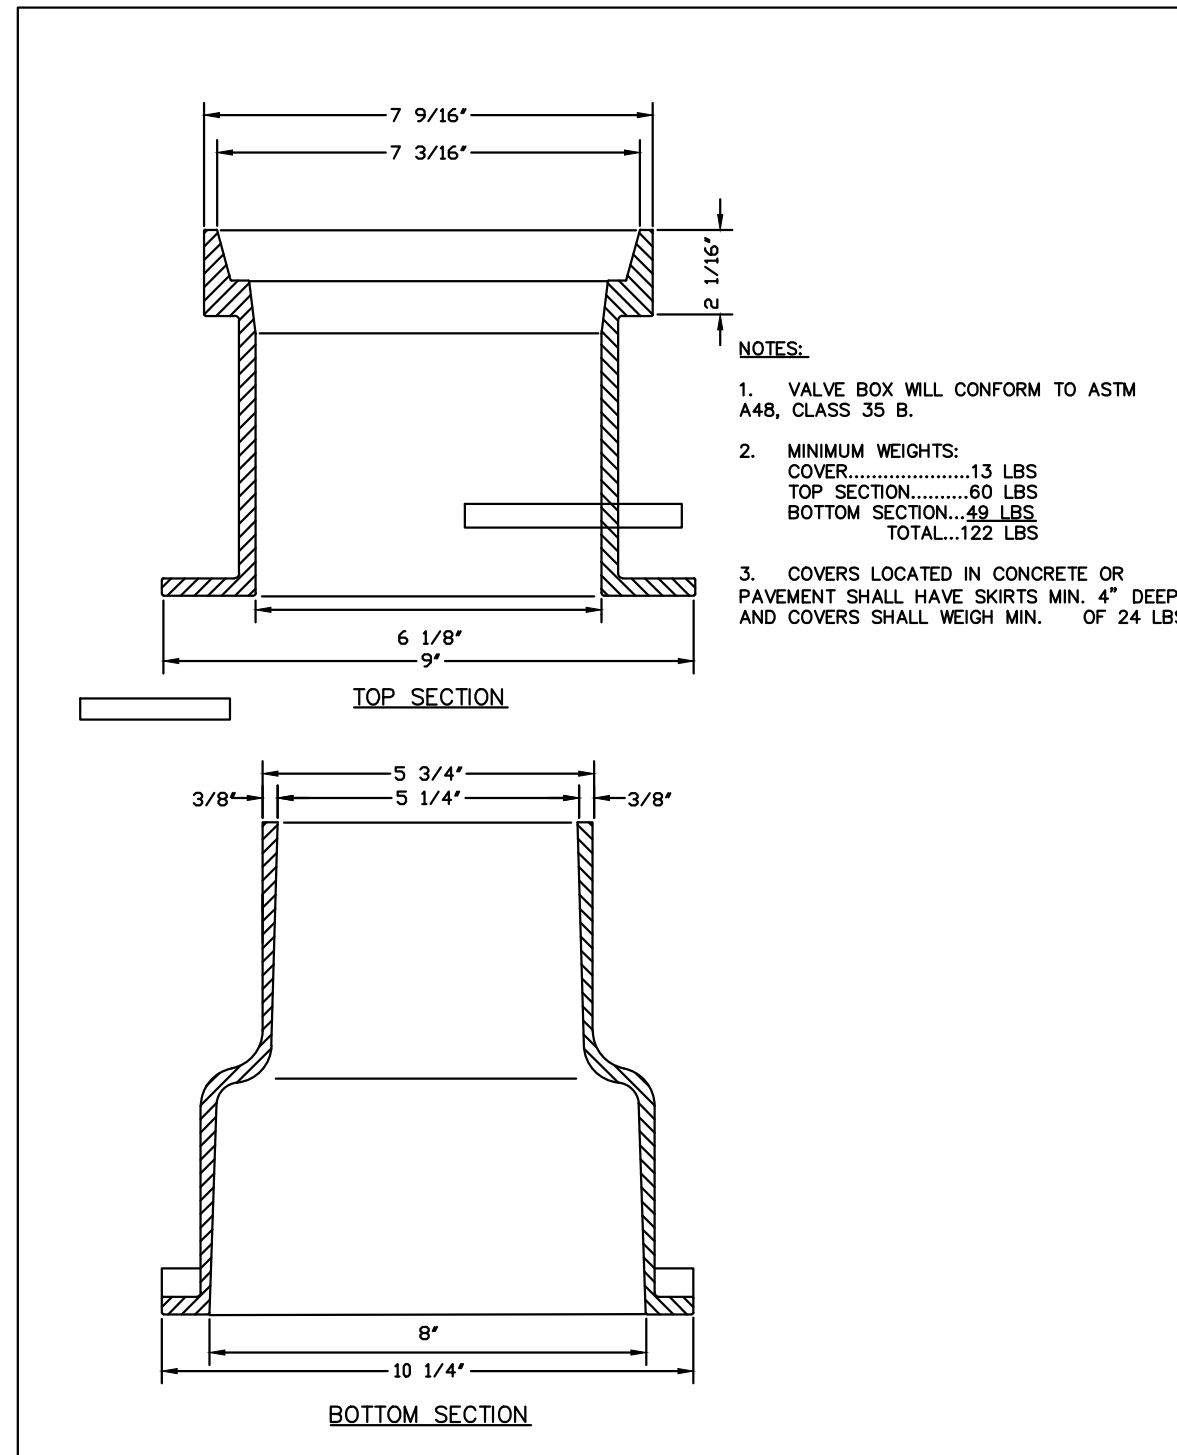

<b>TOWN OF MOORESVILLE</b> STANDARD DETAIL	WATER SYSTEMS <b>CAST IRON VALVE BOX</b>	January 2009 Revision 1	<b>TOWN OF MOORESVILLE</b> STANDARD DETAIL	WATER SYSTEMS <b>ROUND TOP VALVE BOX INSTALLATION</b>	January 2009 Revision 1
		NTS			W - 14.0