
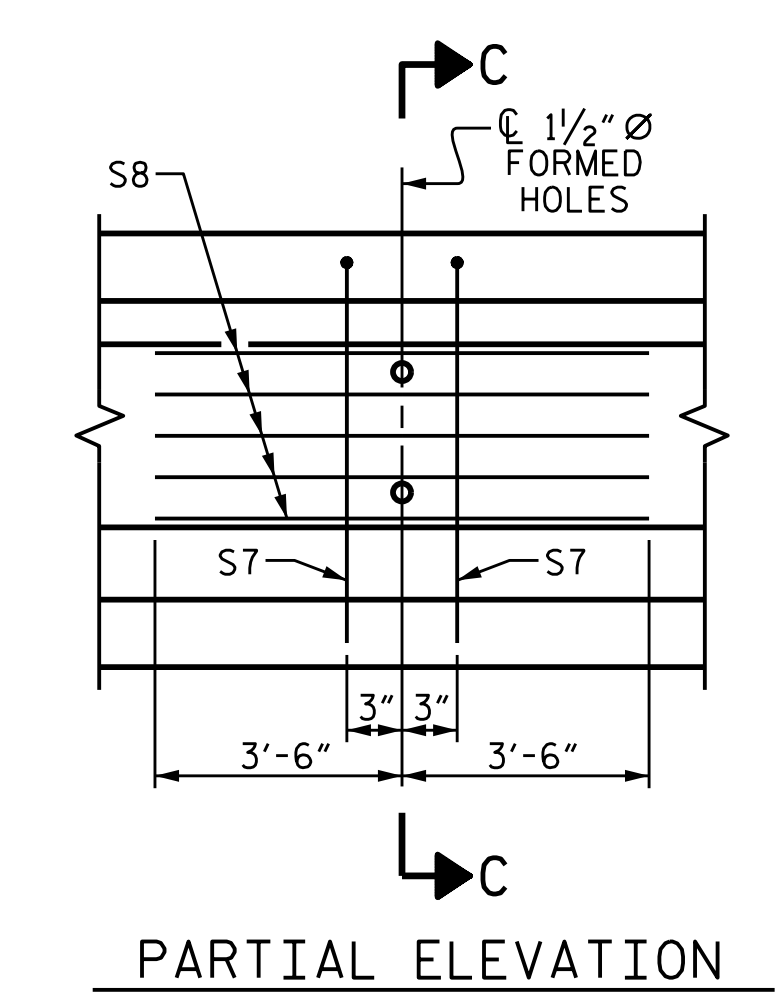
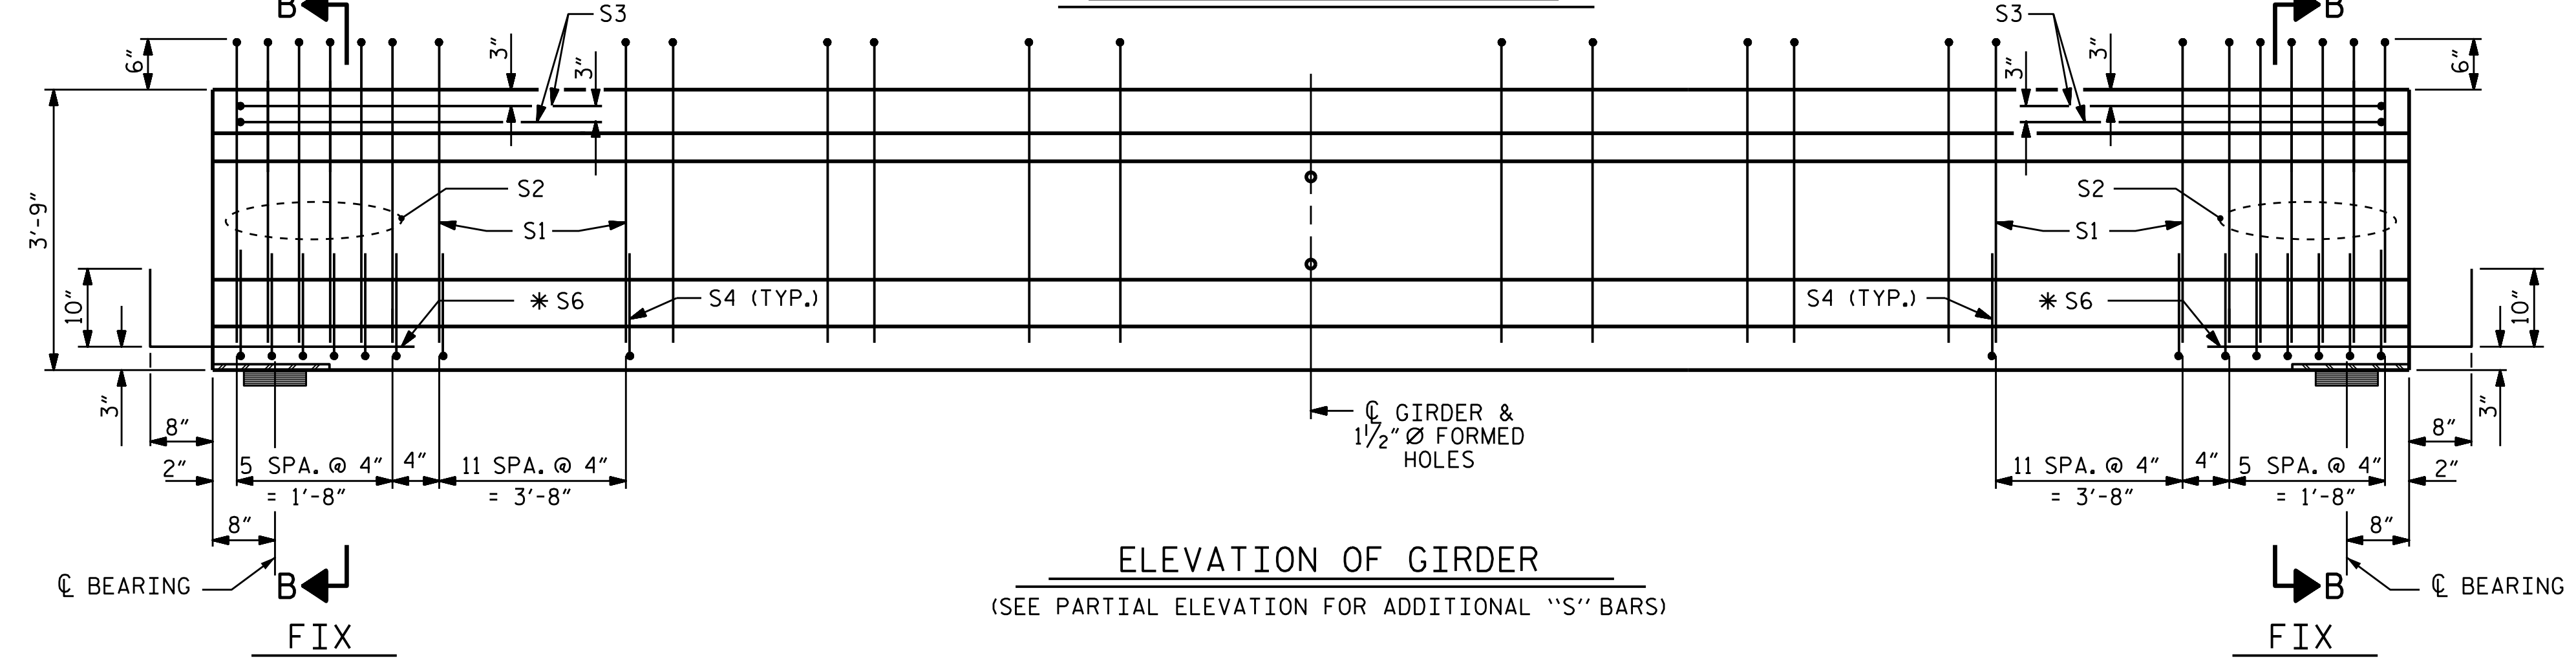


DEBONDING LEGEND

- FULLY BONDED STRANDS
- STRANDS DEBONDED FOR 4'-0" FROM END OF GIRDER
- ⊙ STRANDS DEBONDED FOR 12'-0" FROM END OF GIRDER

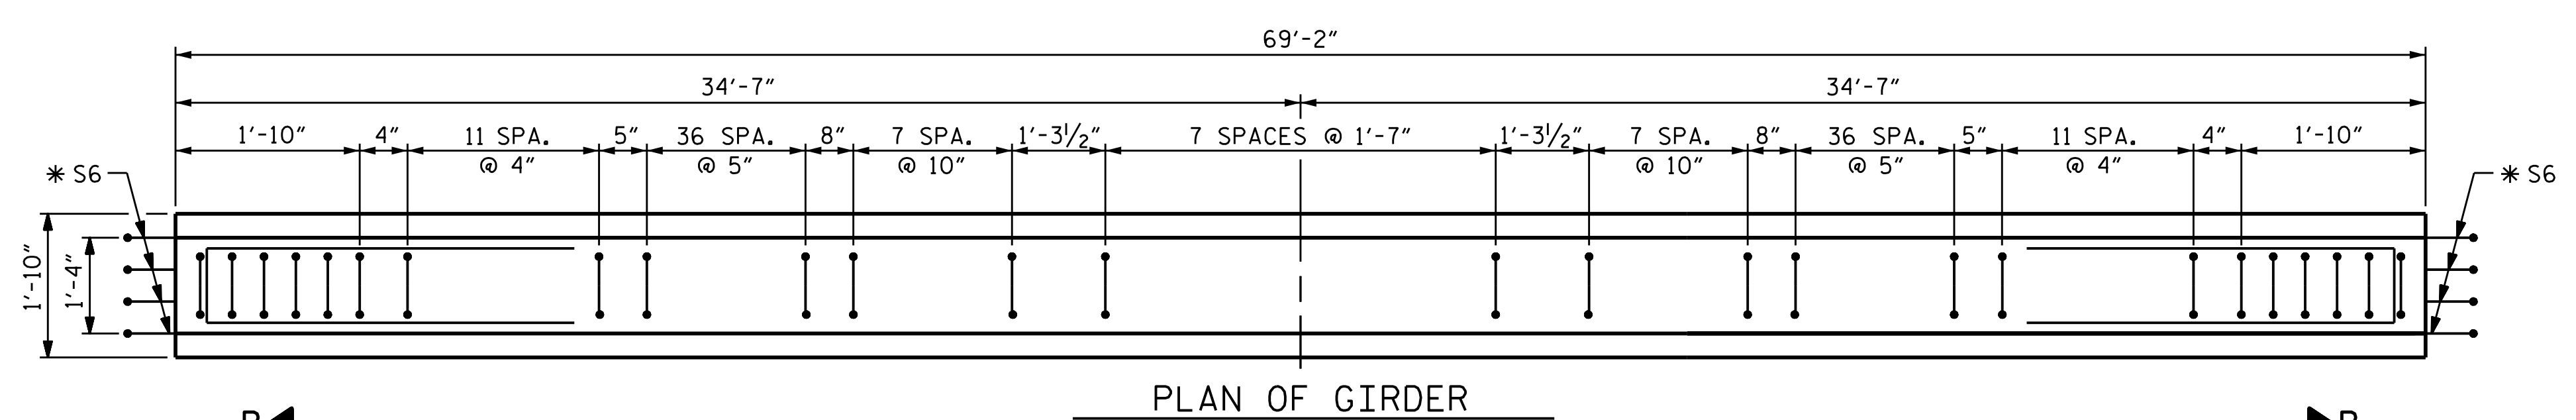


0.6" Ø L. R. GRADE 270 STRANDS		
AREA (SQUARE INCHES)	ULTIMATE STRENGTH (LBS. PER STRAND)	APPLIED PRESTRESS (LBS. PER STRAND)
0.217	58,600	43,950

REINFORCING STEEL FOR ONE GIRDER					
BAR	NUMBER	SIZE	TYPE	LENGTH	WEIGHT
S1	122	#4	1	8'-6"	693
S2	12	#6	1	8'-6"	153
S3	4	#4	3	8'-8"	23
S4	72	#4	2	2'-9"	132
*S6	8	#5	STR	3'-8"	31
S7	2	#5	3	7'-2"	15
S8	5	#4	STR	7'-0"	23

* NOTE: S6 BARS SHALL BE BENT BEFORE SHIPMENT. HEAT BENDING SHALL NOT BE ALLOWED.

BAR TYPES
ALL BAR DIMENSIONS ARE OUT-TO-OUT

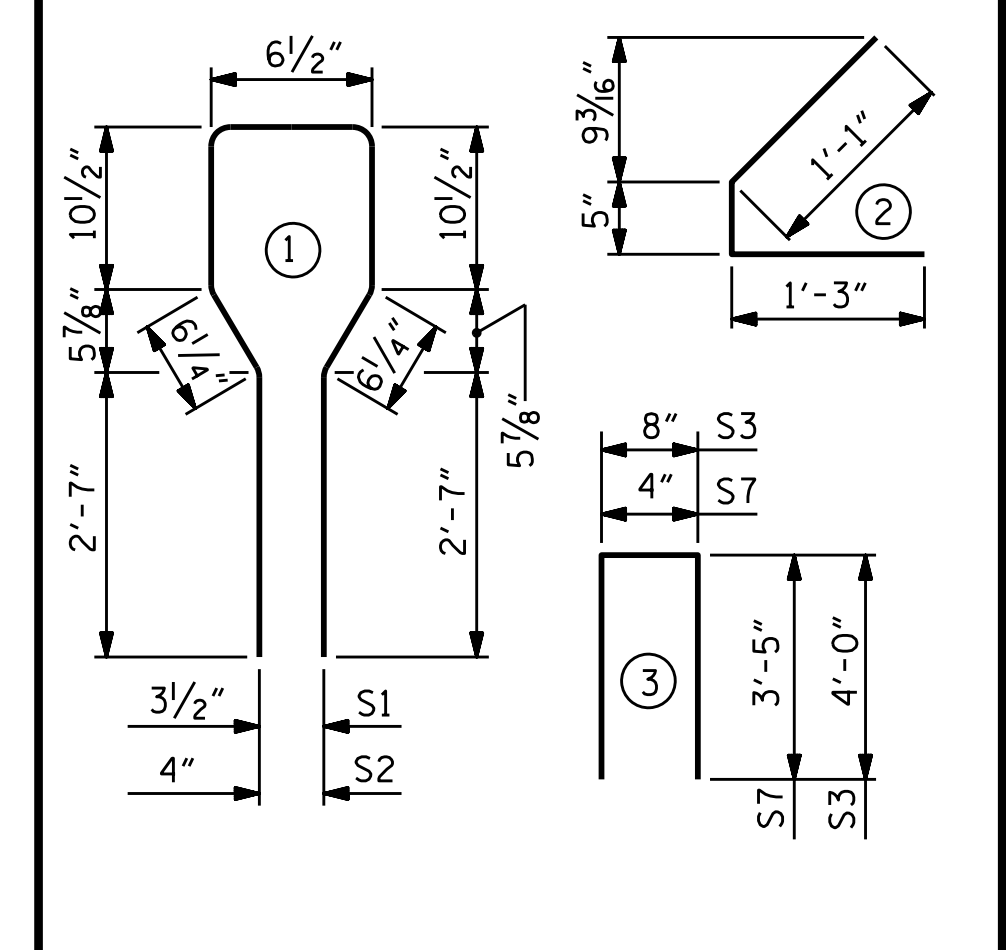


QUANTITIES FOR ONE GIRDER			
REINFORCING STEEL	7,000 PSI CONCRETE	0.6" Ø L. R.	
	LBS.	C.Y.	No.
	1,070	10.0	26

GIRDERS REQUIRED			
SPAN	NUMBER	LENGTH	TOTAL LENGTH
SPAN B	4	69'-2"	276'-8"

PROJECT NO. B-5142
 IREDELL COUNTY
 STATION: 22+06.00 -L-

SHEET 2 OF 3

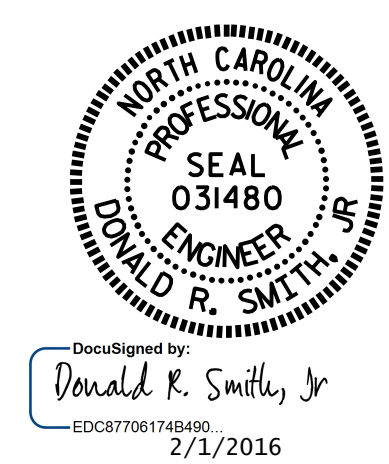

STATE OF NORTH CAROLINA
 DEPARTMENT OF TRANSPORTATION
 RALEIGH
 STANDARD
 AASHTO TYPE III
 PRESTRESSED CONCRETE GIRDER
 CONTINUOUS FOR LIVE LOAD
 SPAN B

ASSEMBLED BY : K. D. LAYNE	DATE : 4-29-15
CHECKED BY : J.D. HAWK	DATE : 5-12-15
DRAWN BY : ELR 8/91	REV. 5/1/06R TLA/GM
CHECKED BY : GRP 8/91	REV. 10/1/11 MAA/GM
	REV. 1/15 MAA/TMG
DESIGN ENGINEER OF RECORD: T. H. CARROLL DATE : 8-18-15	

DOCUMENT NOT CONSIDERED
 FINAL UNLESS ALL
 SIGNATURES COMPLETED

REVISIONS						SHEET NO. S-13
NO.	BY:	DATE:	NO.	BY:	DATE:	
1			3			TOTAL SHEETS 38
2			4			