



DOCUMENT NOT CONSIDERED  
FINAL UNLESS ALL SIGNATURES  
COMPLETED

PROJECT REFERENCE NO. B-5142	SHEET NO. S-34
DESIGNED BY: MOS	TOTAL SHEETS 38
DRAWN BY: MOS	
CHECKED BY: RW#1	
APPROVED BY:	
REVISED:	
NORTH CAROLINA DEPARTMENT OF TRANSPORTATION UTILITIES ENGINEERING SEC. PHONE: (919) 707-6690 FAX: (919) 250-4151	
UTILITY CONSTRUCTION PLANS ONLY	

# STRUCTURAL UTILITY CONSTRUCTION

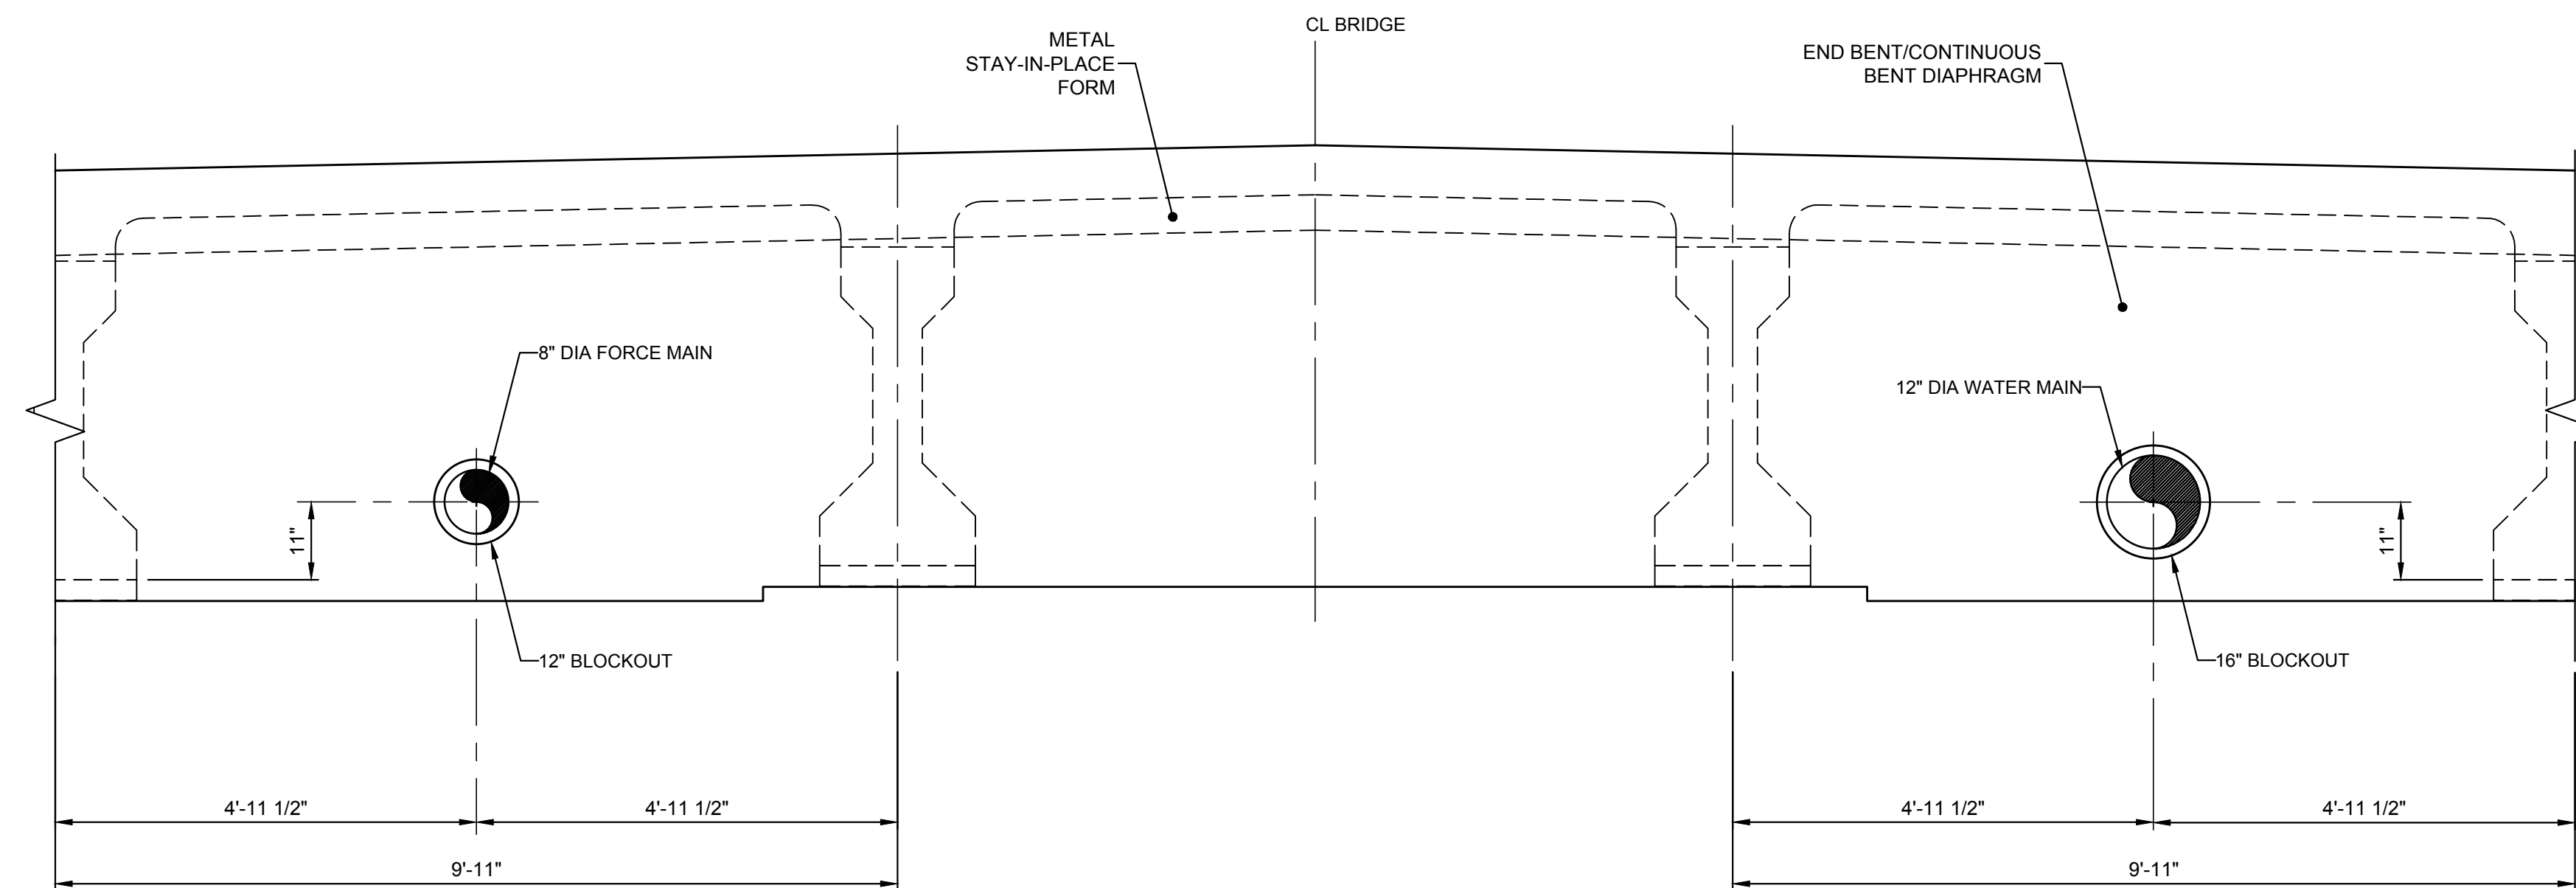

TYPICAL SECTION AT INTERGRAL  
END BENT & CONTINUOUS BENT  
DIAPHRAGM BLOCKOUT LOCATIONS  
NOT TO SCALE

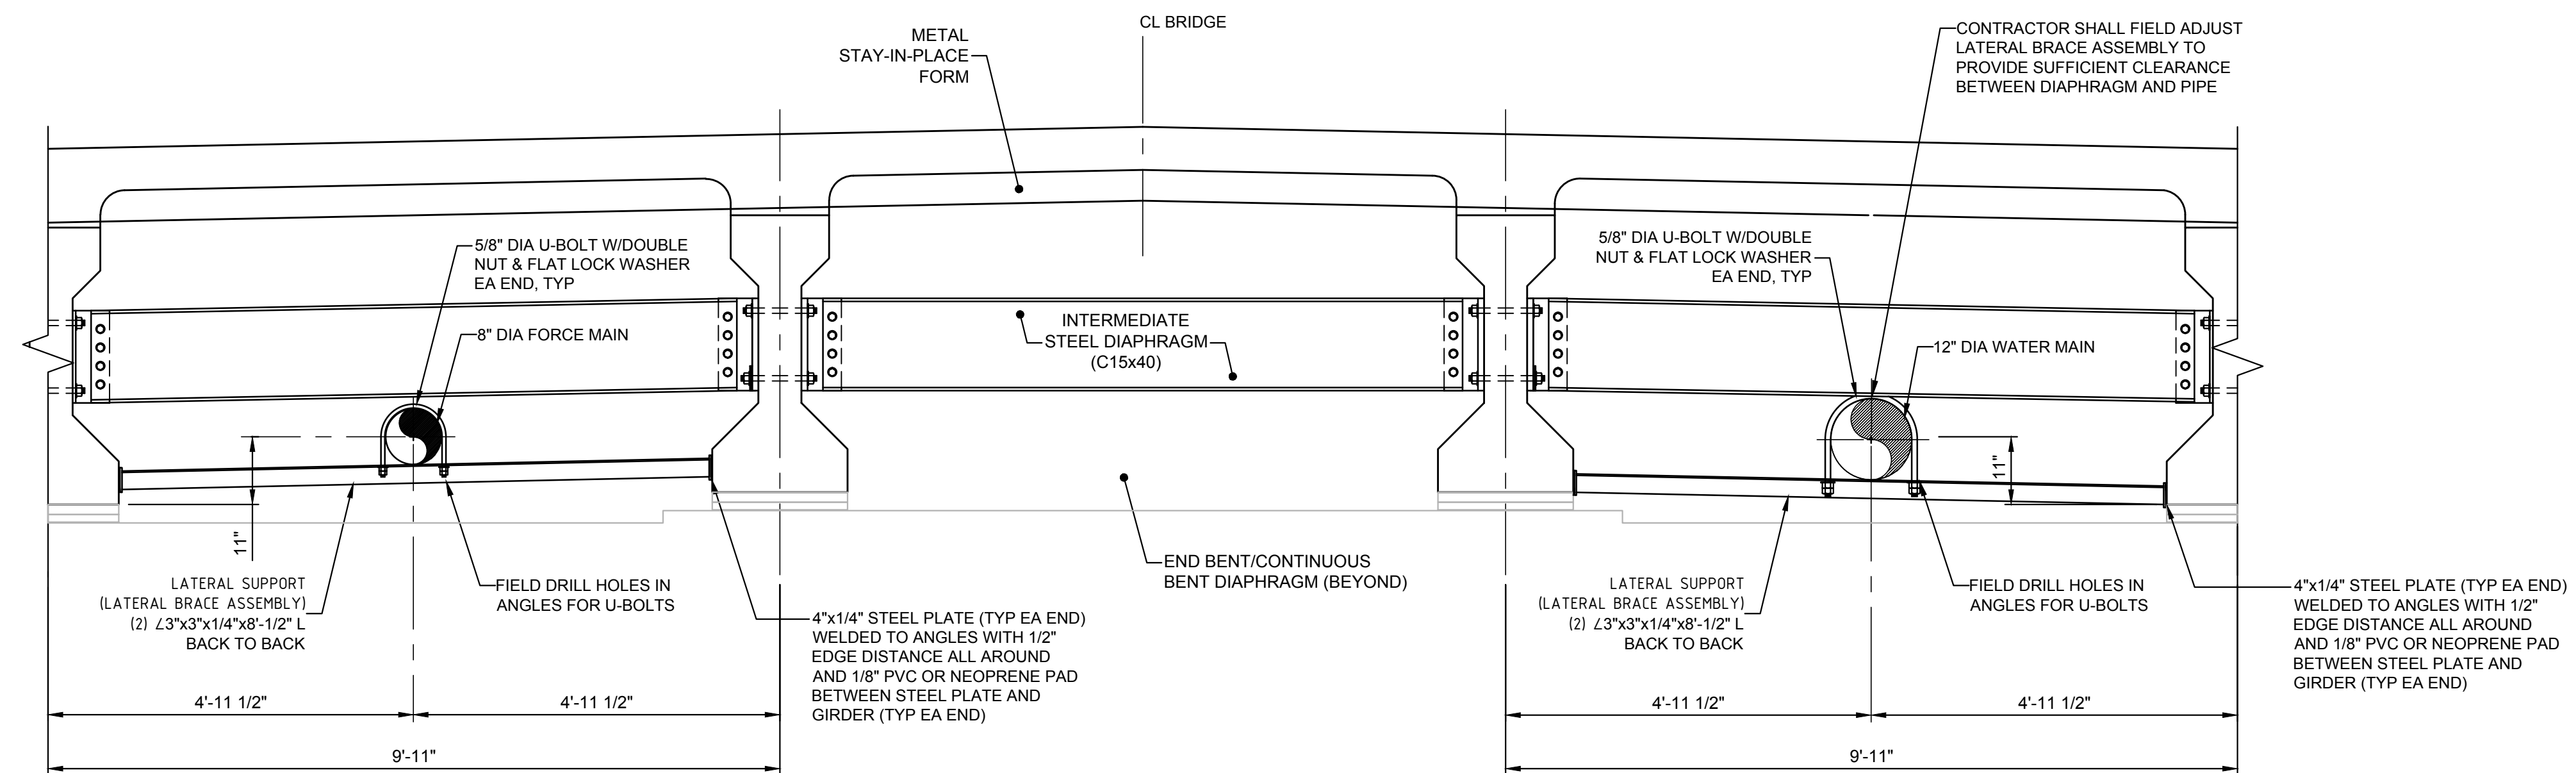

TYPICAL SECTION AT INTERMEDIATE  
DIAPHRAGM AND LATERAL SUPPORT  
NOT TO SCALE