


STATE	PROJECT NO.	SHEET NO.	TOTAL SHEETS
N.C.		3	
WBS NO. 2016CPT.10.21.10601.1, ETC.			

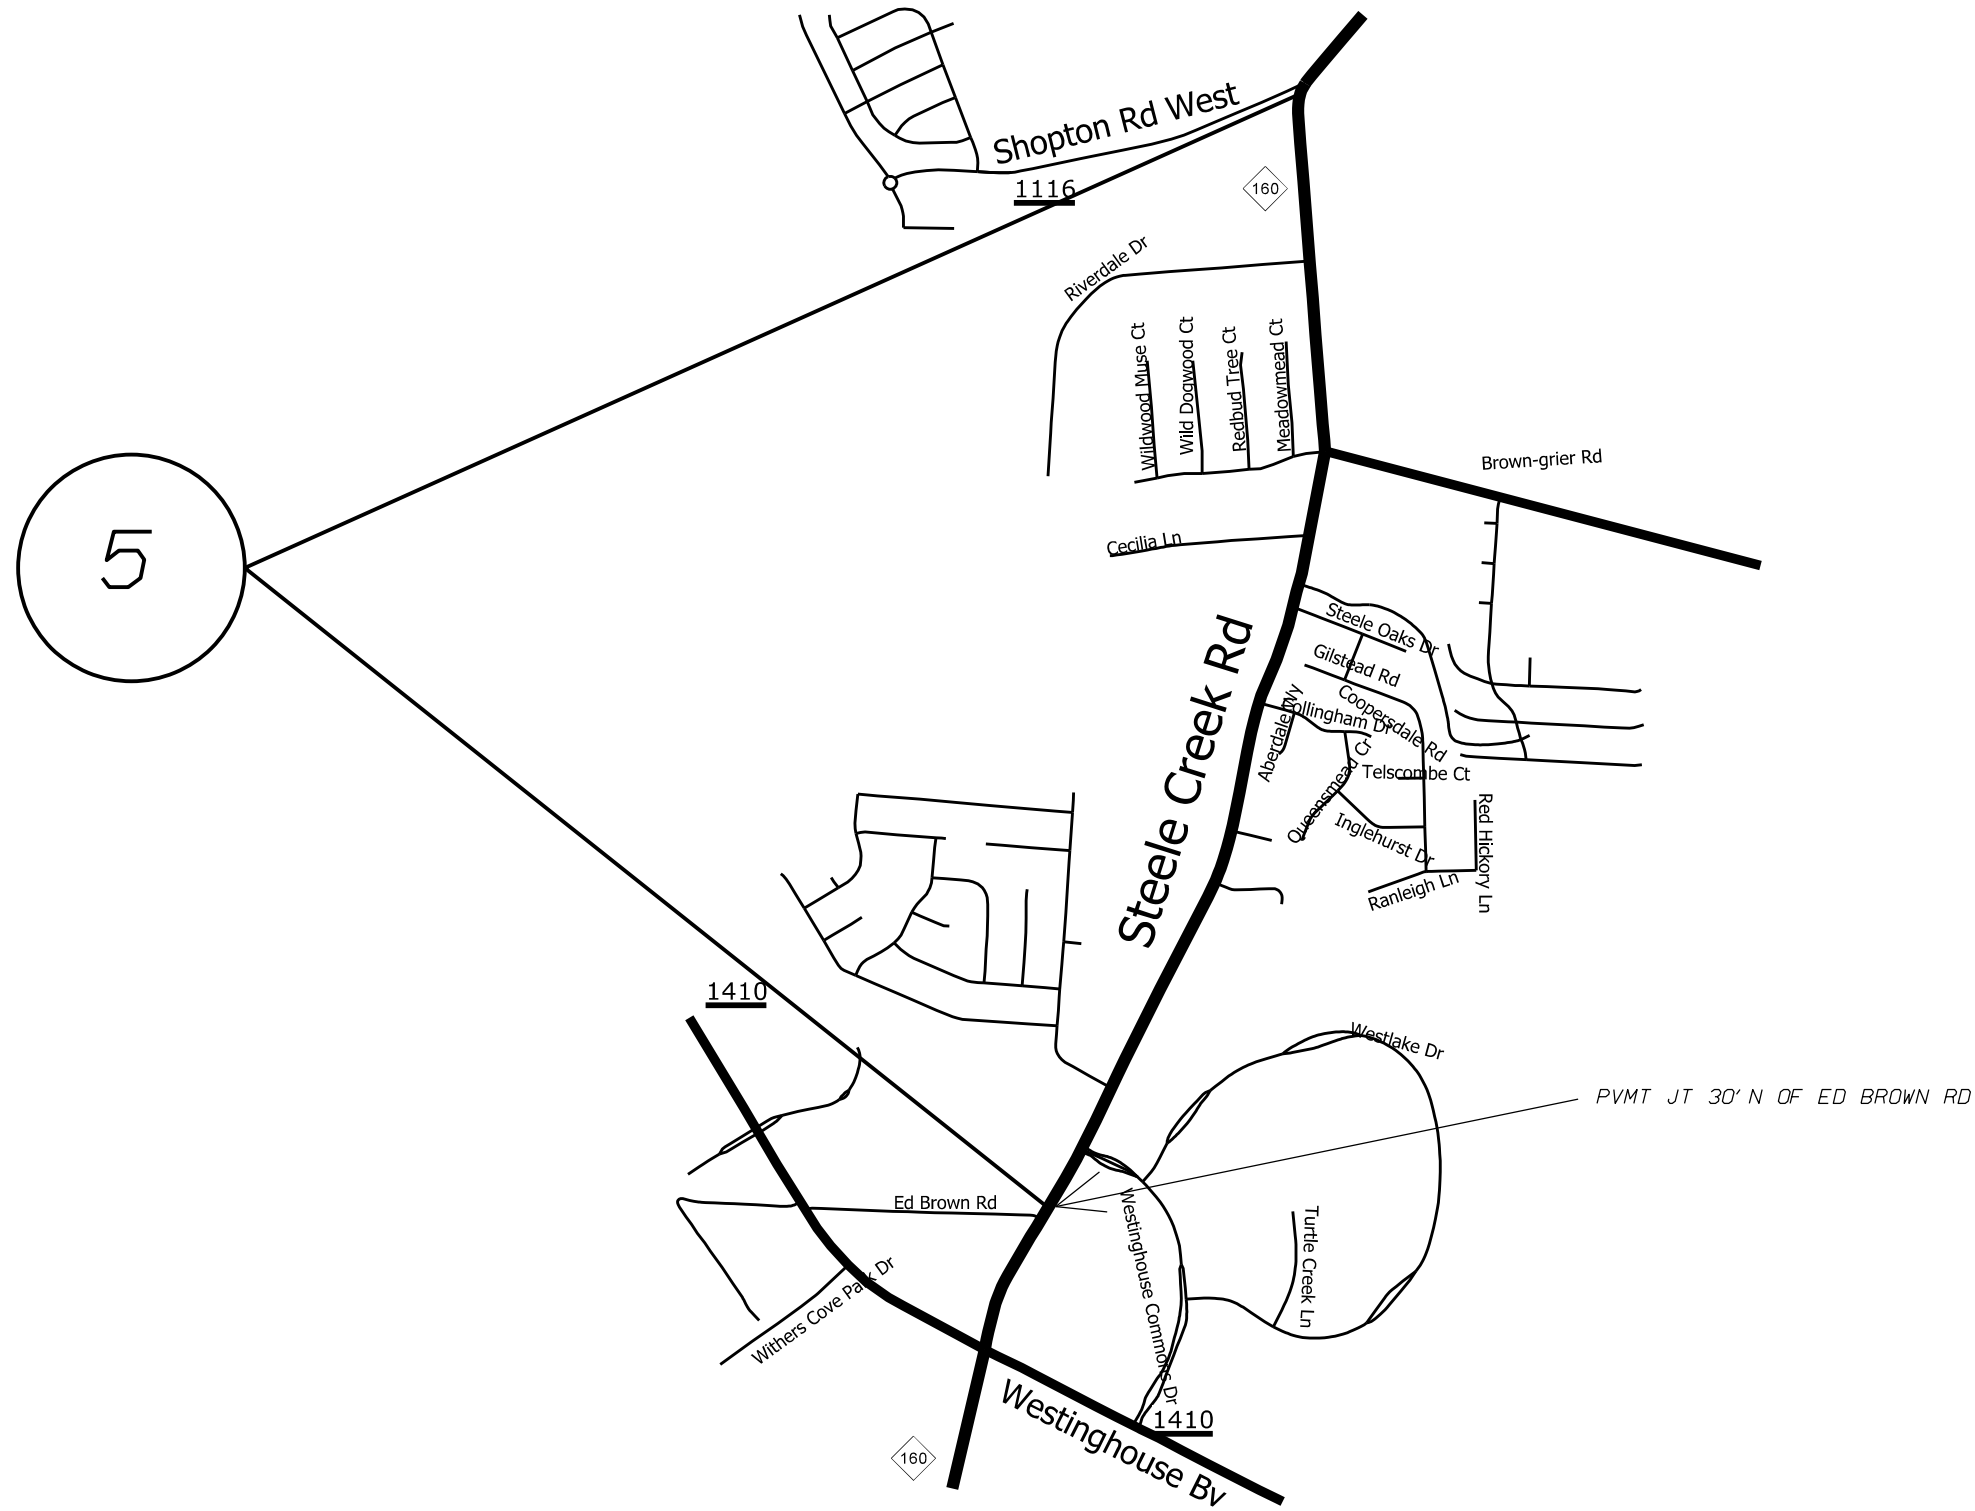

MAP

DESCRIPTION

#5 NC 160 (STEELE CREEK RD)

FROM SR 1116 (SHOPTON ROAD WEST) TO
PVMT. JNT. 30' NORTH OF ED BROWN RD

2016/2017 MECKLENBURG COUNTY
RESURFACING

SCALE	-NA-		REVISIONS
DATE	4/16		
DWG. BY	TJP		
DESIGN BY	TJP		
APPROVED	WAT		