


STATE	PROJECT NO.	SHEET NO.	TOTAL SHEETS
N.C.		1	1
WBS NO. 2016CPT.10.22.10601.1, ETC.			

PVMT JT 500' N OF NC 51 (PINEVILLE MATTHEWS RD)

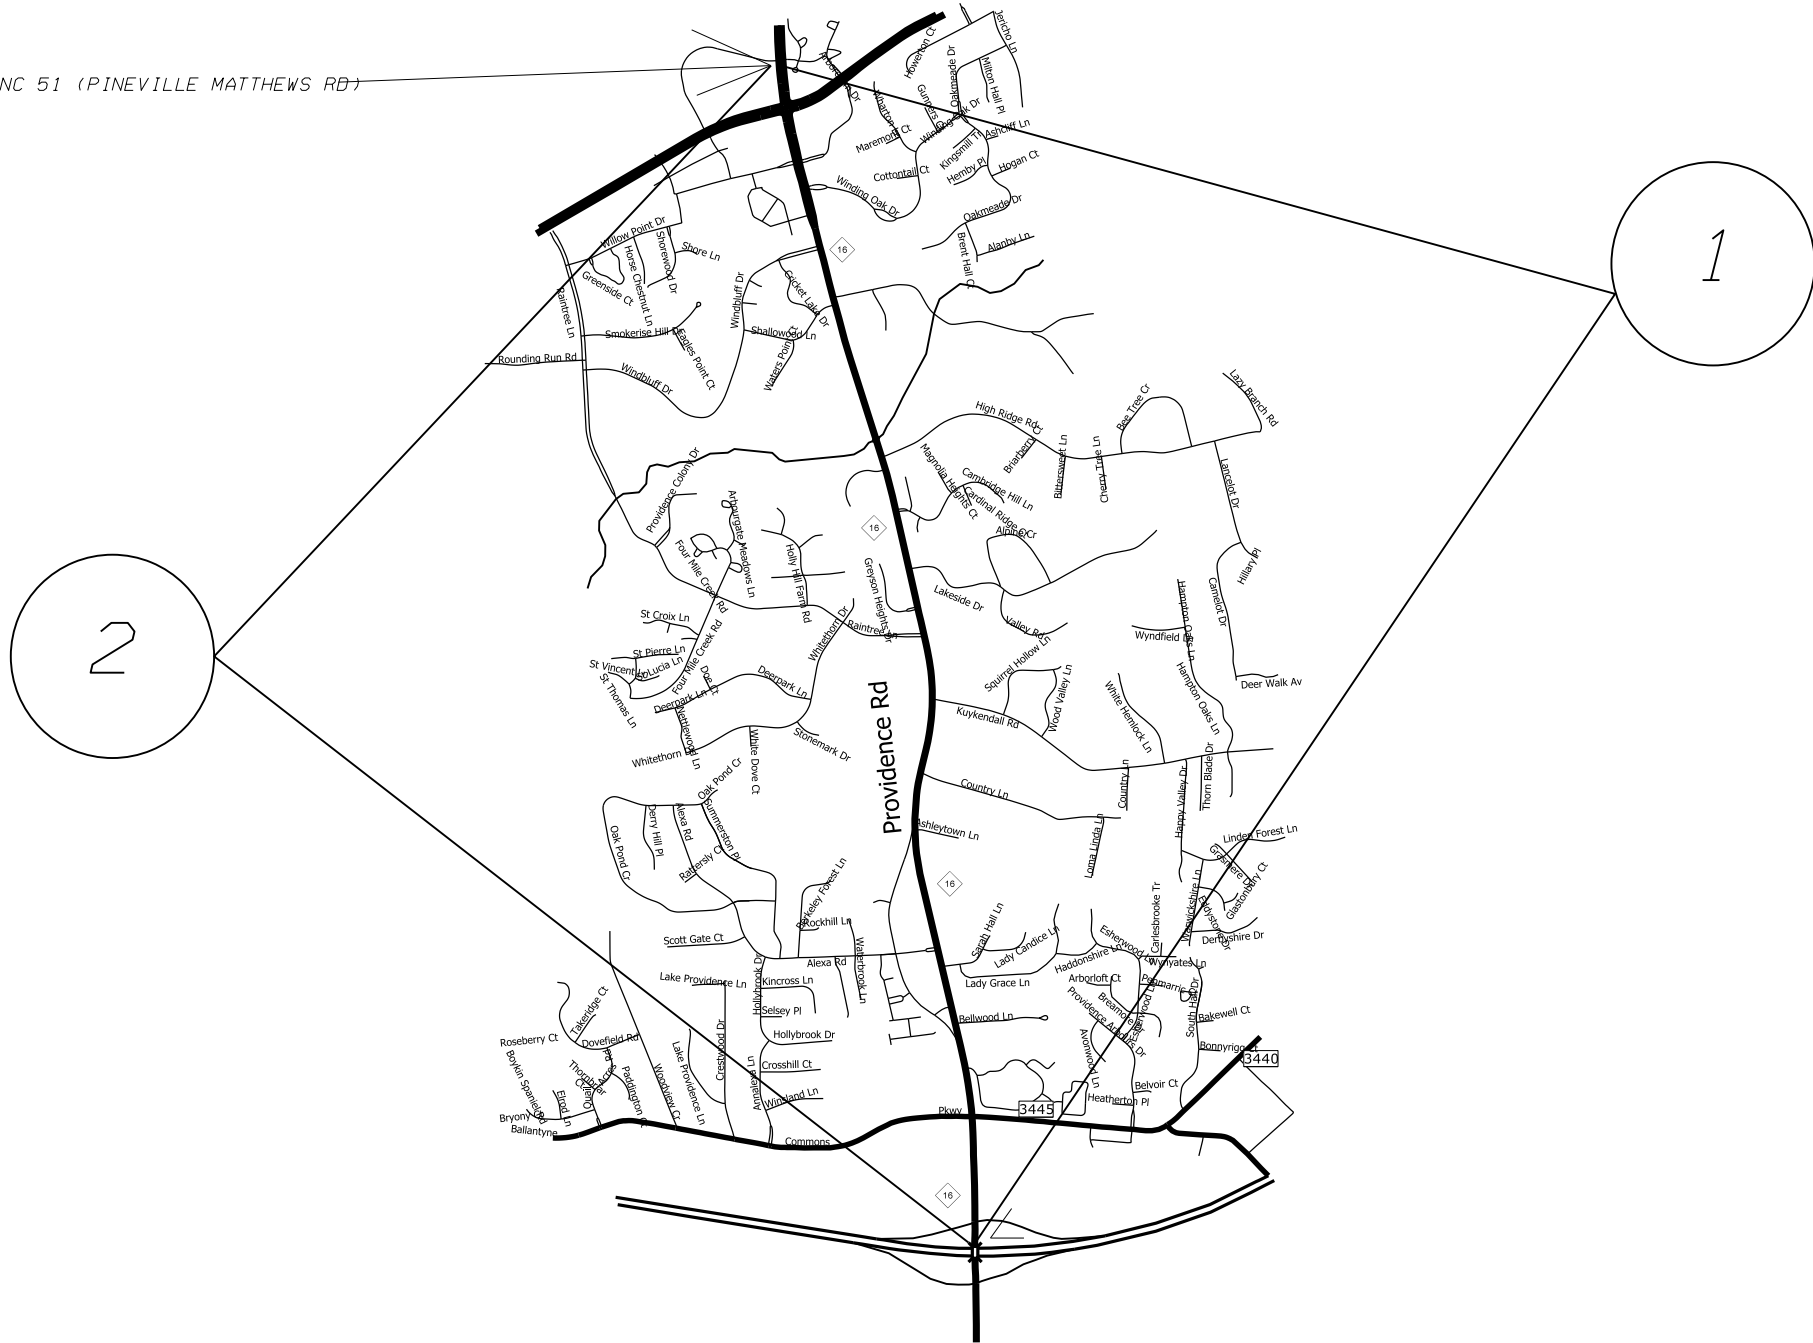

2

1

MAP

DESCRIPTION

1 NC 16 (PROVIDENCE RD)

FROM I-485 BRIDGE TO PVMT. JNT. 500' NORTH OF NC51 (PINEVILLE MATTHEWS RD)

2 NC 16 (PROVIDENCE RD)

FROM PVMT. JNT. 500' NORTH OF NC51 (PINEVILLE MATTHEWS RD) TO I-485 BRIDGE

2016/2017 MECKLENBURG COUNTY RESURFACING

SCALE	-NA-
DATE	4/16
DWG. BY	TJP
DESIGN BY	TJP
APPROVED	WAT



REVISIONS	