


STATE	PROJECT NO.	SHEET NO.	TOTAL SHEETS
N.C.			3
WBS NO. 2016CPT.10.22.10601.1, ETC.			

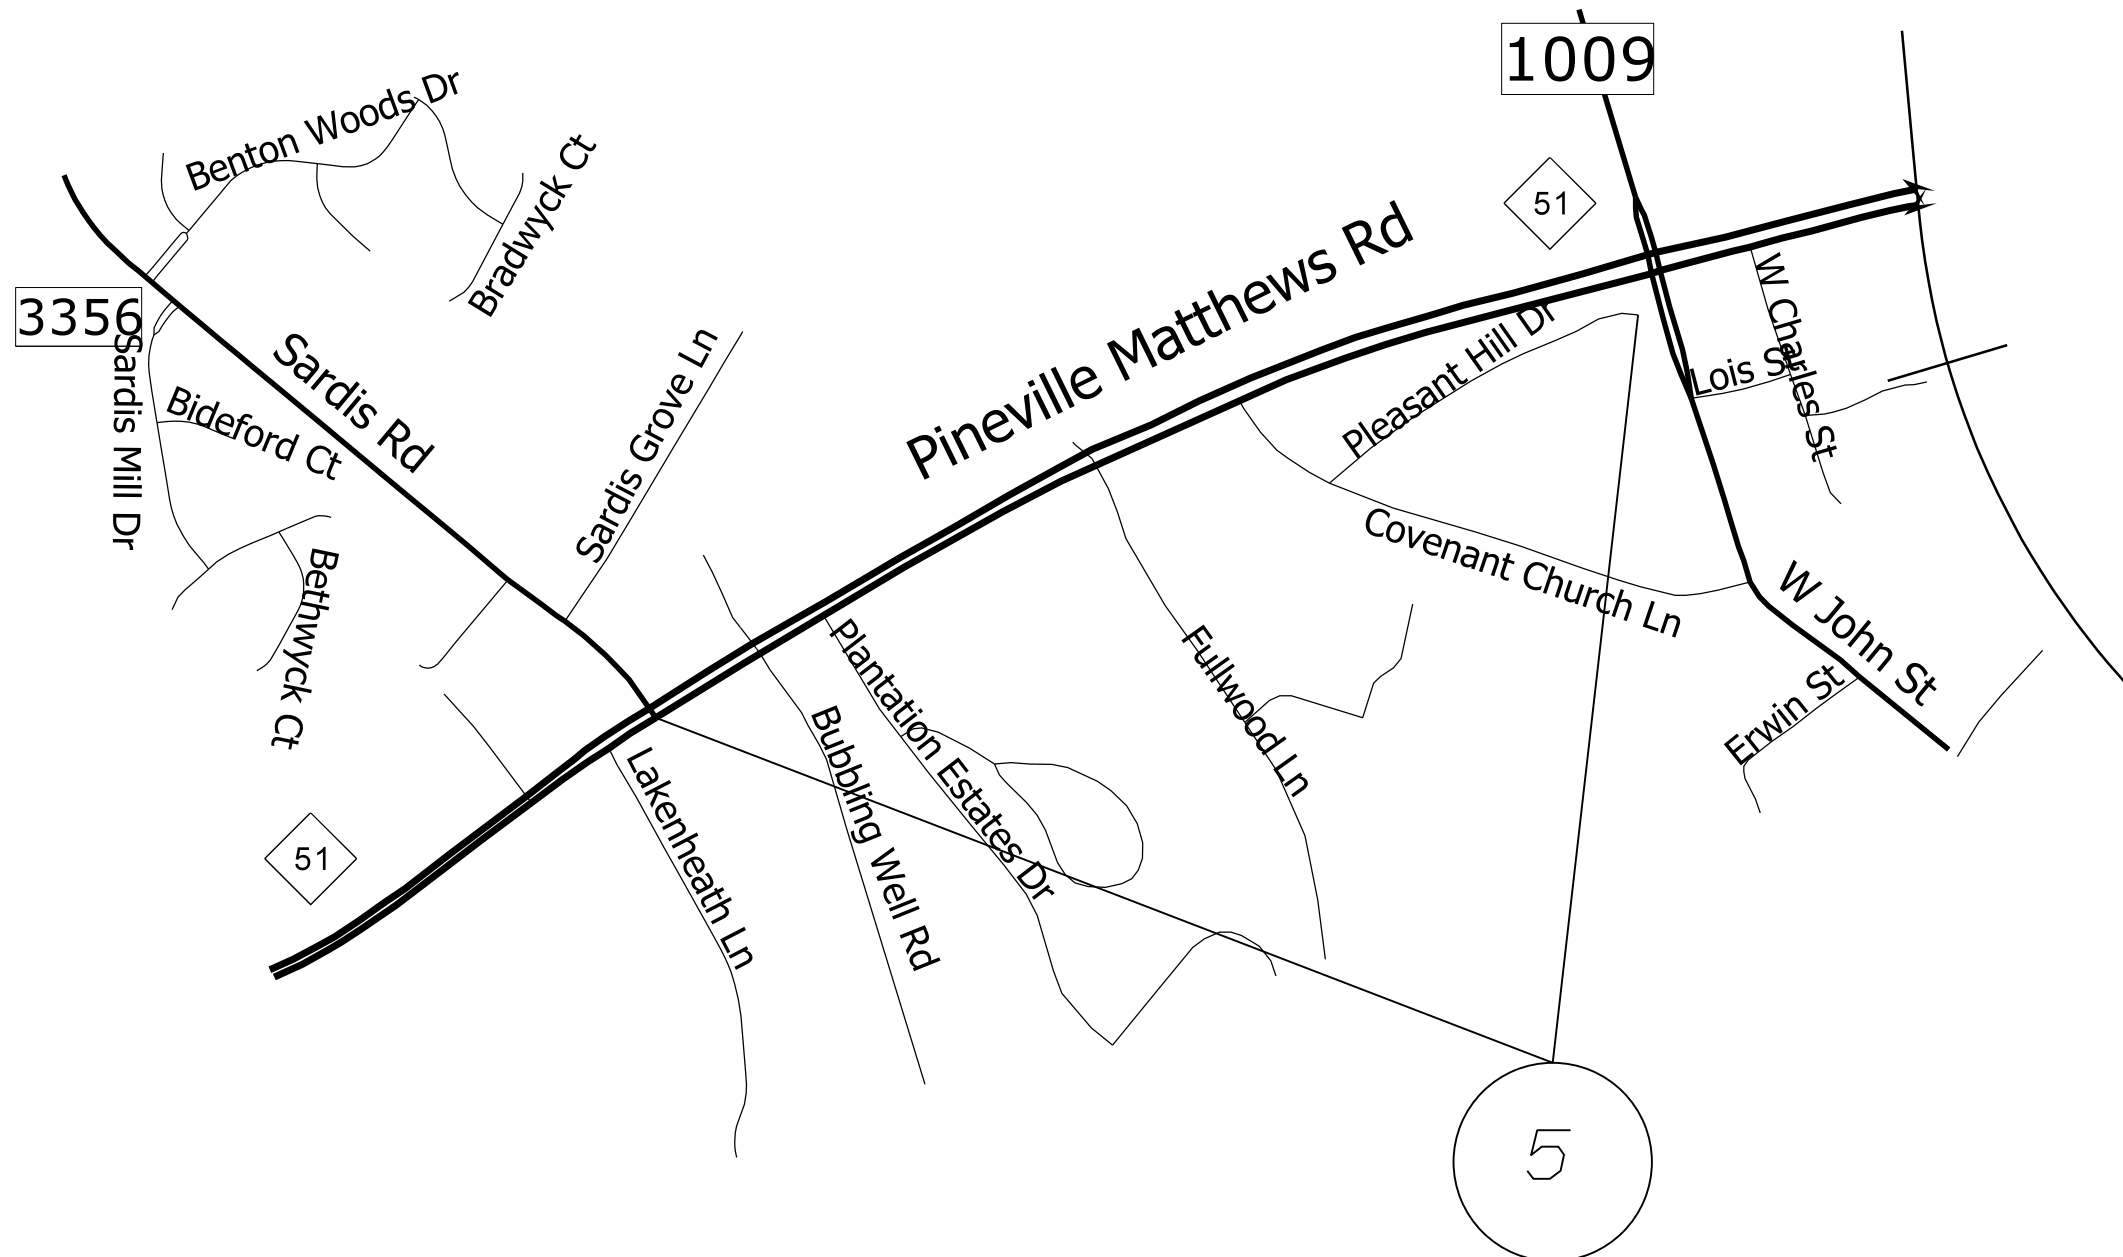

MAP

DESCRIPTION

#5 NC 51 (PINEVILLE MATTHEWS RD)

FROM SR 3356 (SARDIS RD) TO SR 1009
(MONROE RD)

2016/2017 MECKLENBURG COUNTY
RESURFACING

SCALE	-NA-		REVISIONS
DATE	4/16		
DWG. BY	TJP		
DESIGN BY	TJP		
APPROVED	WAT		