


| STATE | PROJECT NO. | SHEET NO. | TOTAL SHEETS |
|-------------------------------------|-------------|-----------|--------------|
| N.C. | | | 4 |
| WBS NO. 2016CPT.10.22.10601.1, ETC. | | | |

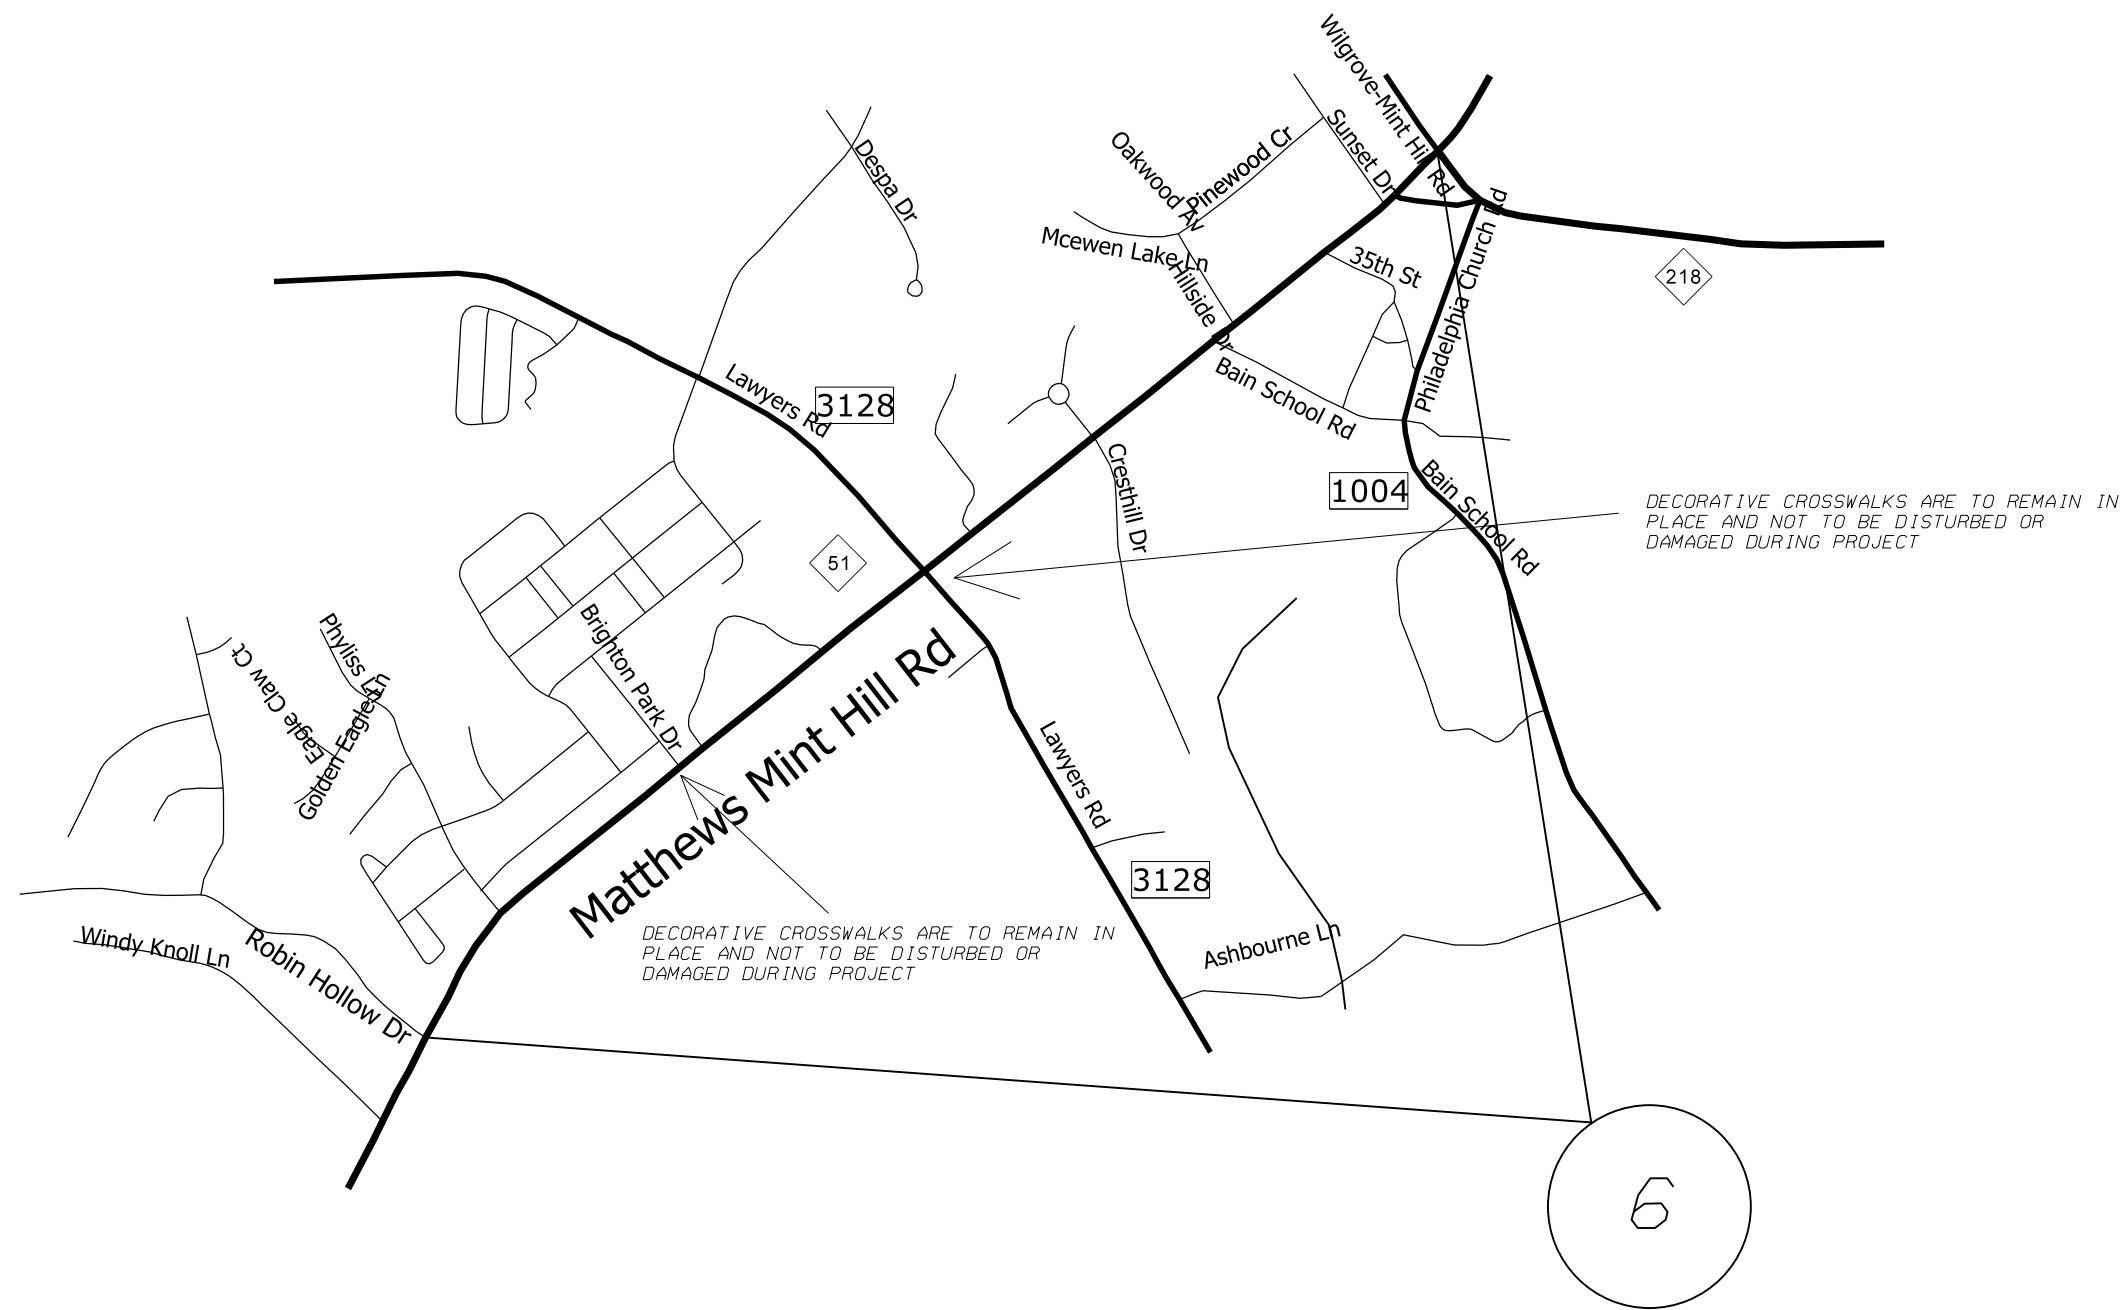

MAP

#6 NC 51 (MATTHEWS MINT HILL RD)

DESCRIPTION

FROM ROBIN HOLLOW DR TO NC 218
(FAIRVIEW RD)

2016/2017 MECKLENBURG COUNTY
RESURFACING

| | | | |
|-----------|------|---|-----------|
| SCALE | -NA- |  | REVISIONS |
| DATE | 4/16 | | |
| DWG. BY | TJP | | |
| DESIGN BY | TJP | | |
| APPROVED | WAT | | |

