


STATE	PROJECT NO.	SHEET NO.	TOTAL SHEETS
N.C.			7
WBS NO. 2016CPT.10.22.10601.1, ETC.			

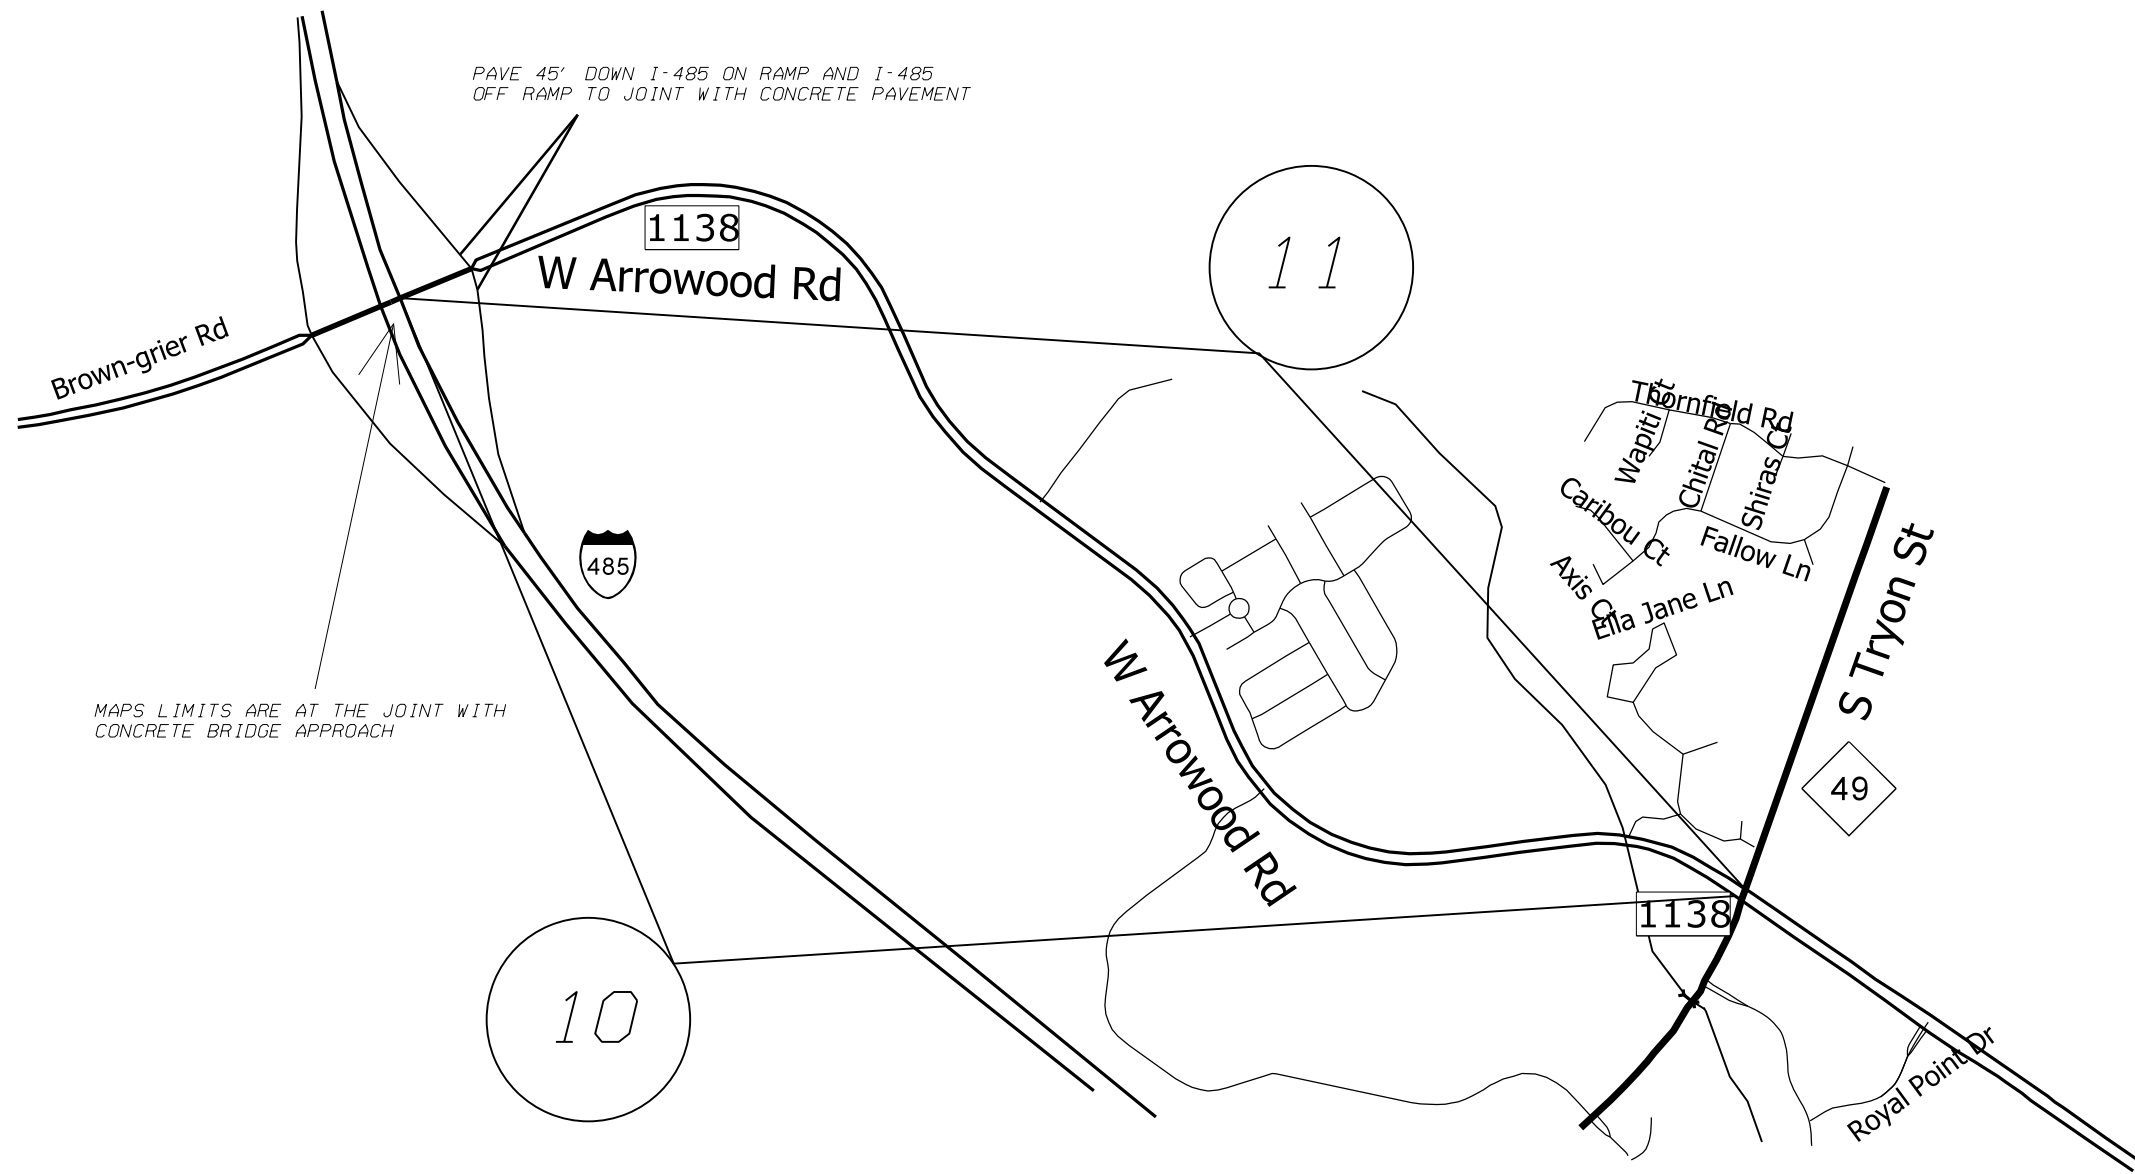

MAP

# 10 SR 1138 (EASTBOUND ARROWOOD RD)

# 11 SR 1138 (WESTBOUND ARROWOOD RD)

DESCRIPTION

FROM BRIDGE OVER I-485 TO NC 49 (S. TRYON ST)

FROM NC49 (S. TRYON ST) TO BRIDGE AT I-485

2016/2017 MECKLENBURG COUNTY RESURFACING

SCALE	-NA-
DATE	4/16
DWG. BY	TJP
DESIGN BY	TJP
APPROVED	WAT



REVISIONS	