


STATE	PROJECT NO.	SHEET NO.	TOTAL SHEETS
N.C.			8
WBS NO. 2016CPT.10.22.10601.1, ETC.			

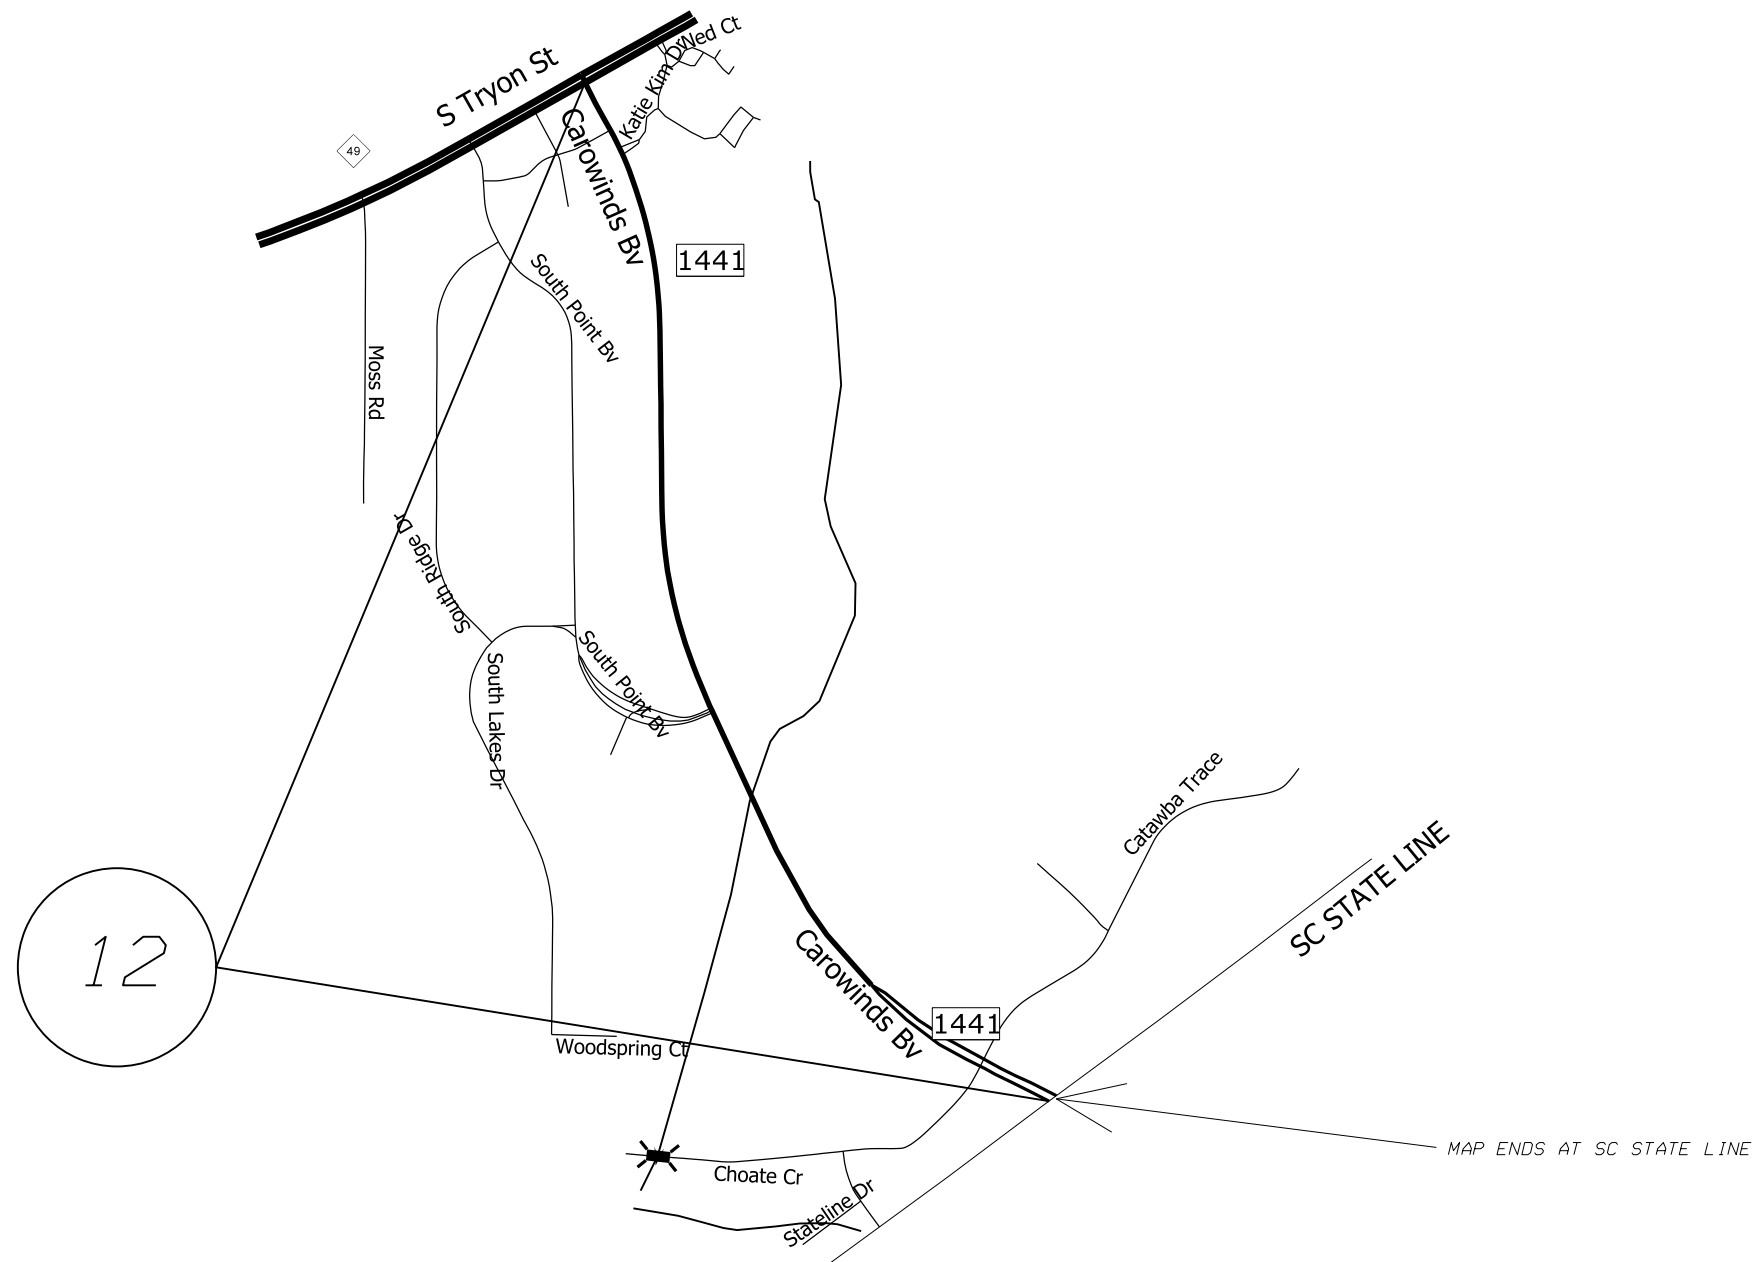

MAP

# 12 SR 1441 (CAROWINDS BV)

DESCRIPTION

FROM NC 49 (S. TRYON ST) TO SC STATE LINE

2016/2017 MECKLENBURG COUNTY  
RESURFACING

SCALE -NA-  
DATE 4/16  
DWG. BY TJP  
DESIGN BY TJP  
APPROVED WAT



REVISIONS	