


STATE	PROJECT NO.	SHEET NO.	TOTAL SHEETS
N.C.			9
WBS NO. 2016CPT.10.22.10601.1, ETC.			

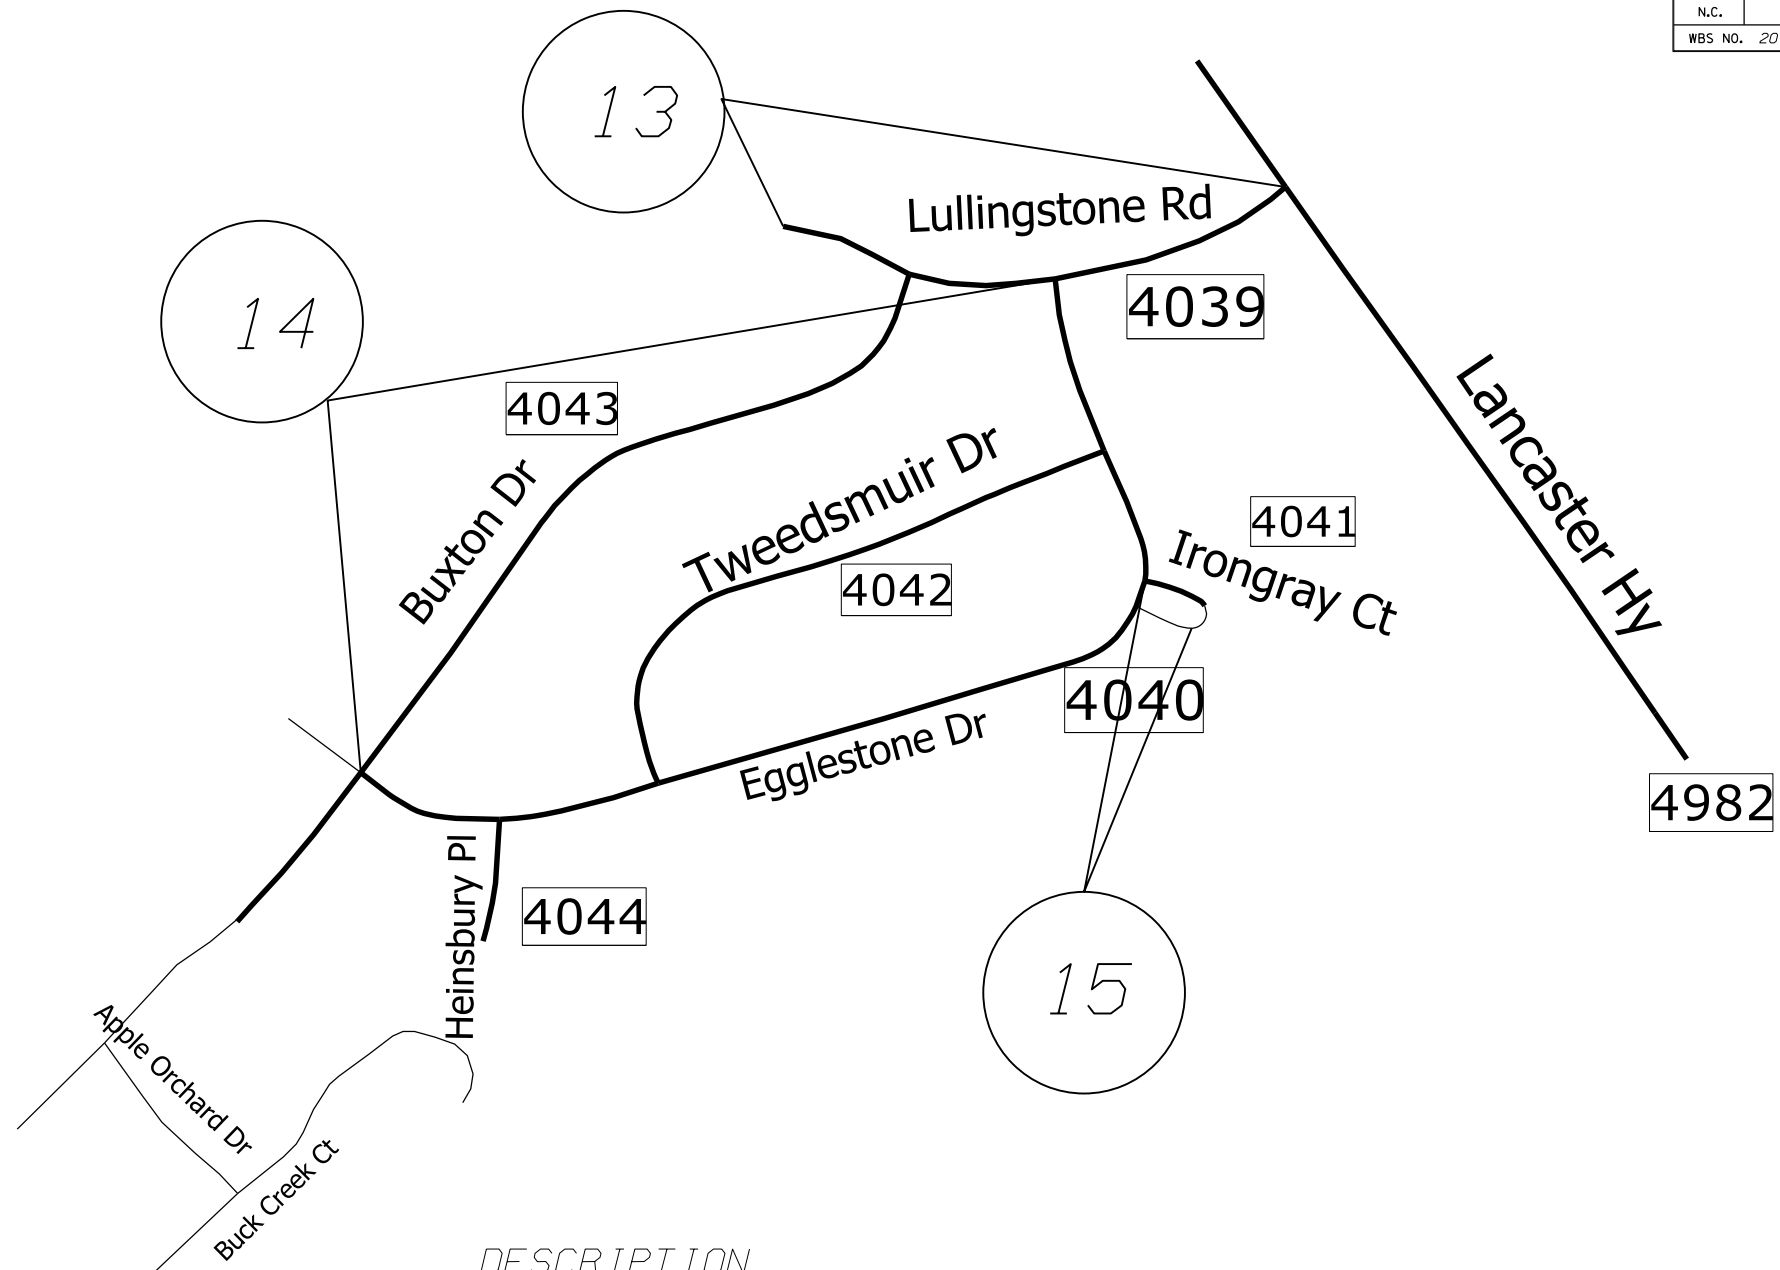

MAP

DESCRIPTION

13 SR 4039 (LULLINGSTONE RD)

FROM SR 4982 (LANCASTER HY) TO
CUL-DE-SAC

14 SR 4040 (EGGLESTONE DR)

FROM SR 4039 (LULLINGSTONE RD) TO SR
4043 (BUXTON DR)

15 SR 4041 (IRONGRAY CT)

FROM SR 4040 (EGGLESTONE DR) TO DEAD END

2016/2017 MECKLENBURG COUNTY
RESURFACING

SCALE	-NA-		REVISIONS
DATE	4/16		
DWG. BY	TJP		
DESIGN BY	TJP		
APPROVED	WAT		