


STATE	PROJECT NO.	SHEET NO.	TOTAL SHEETS
N.C.			10
WBS NO. 2016CPT.10.22.10601.1, ETC.			

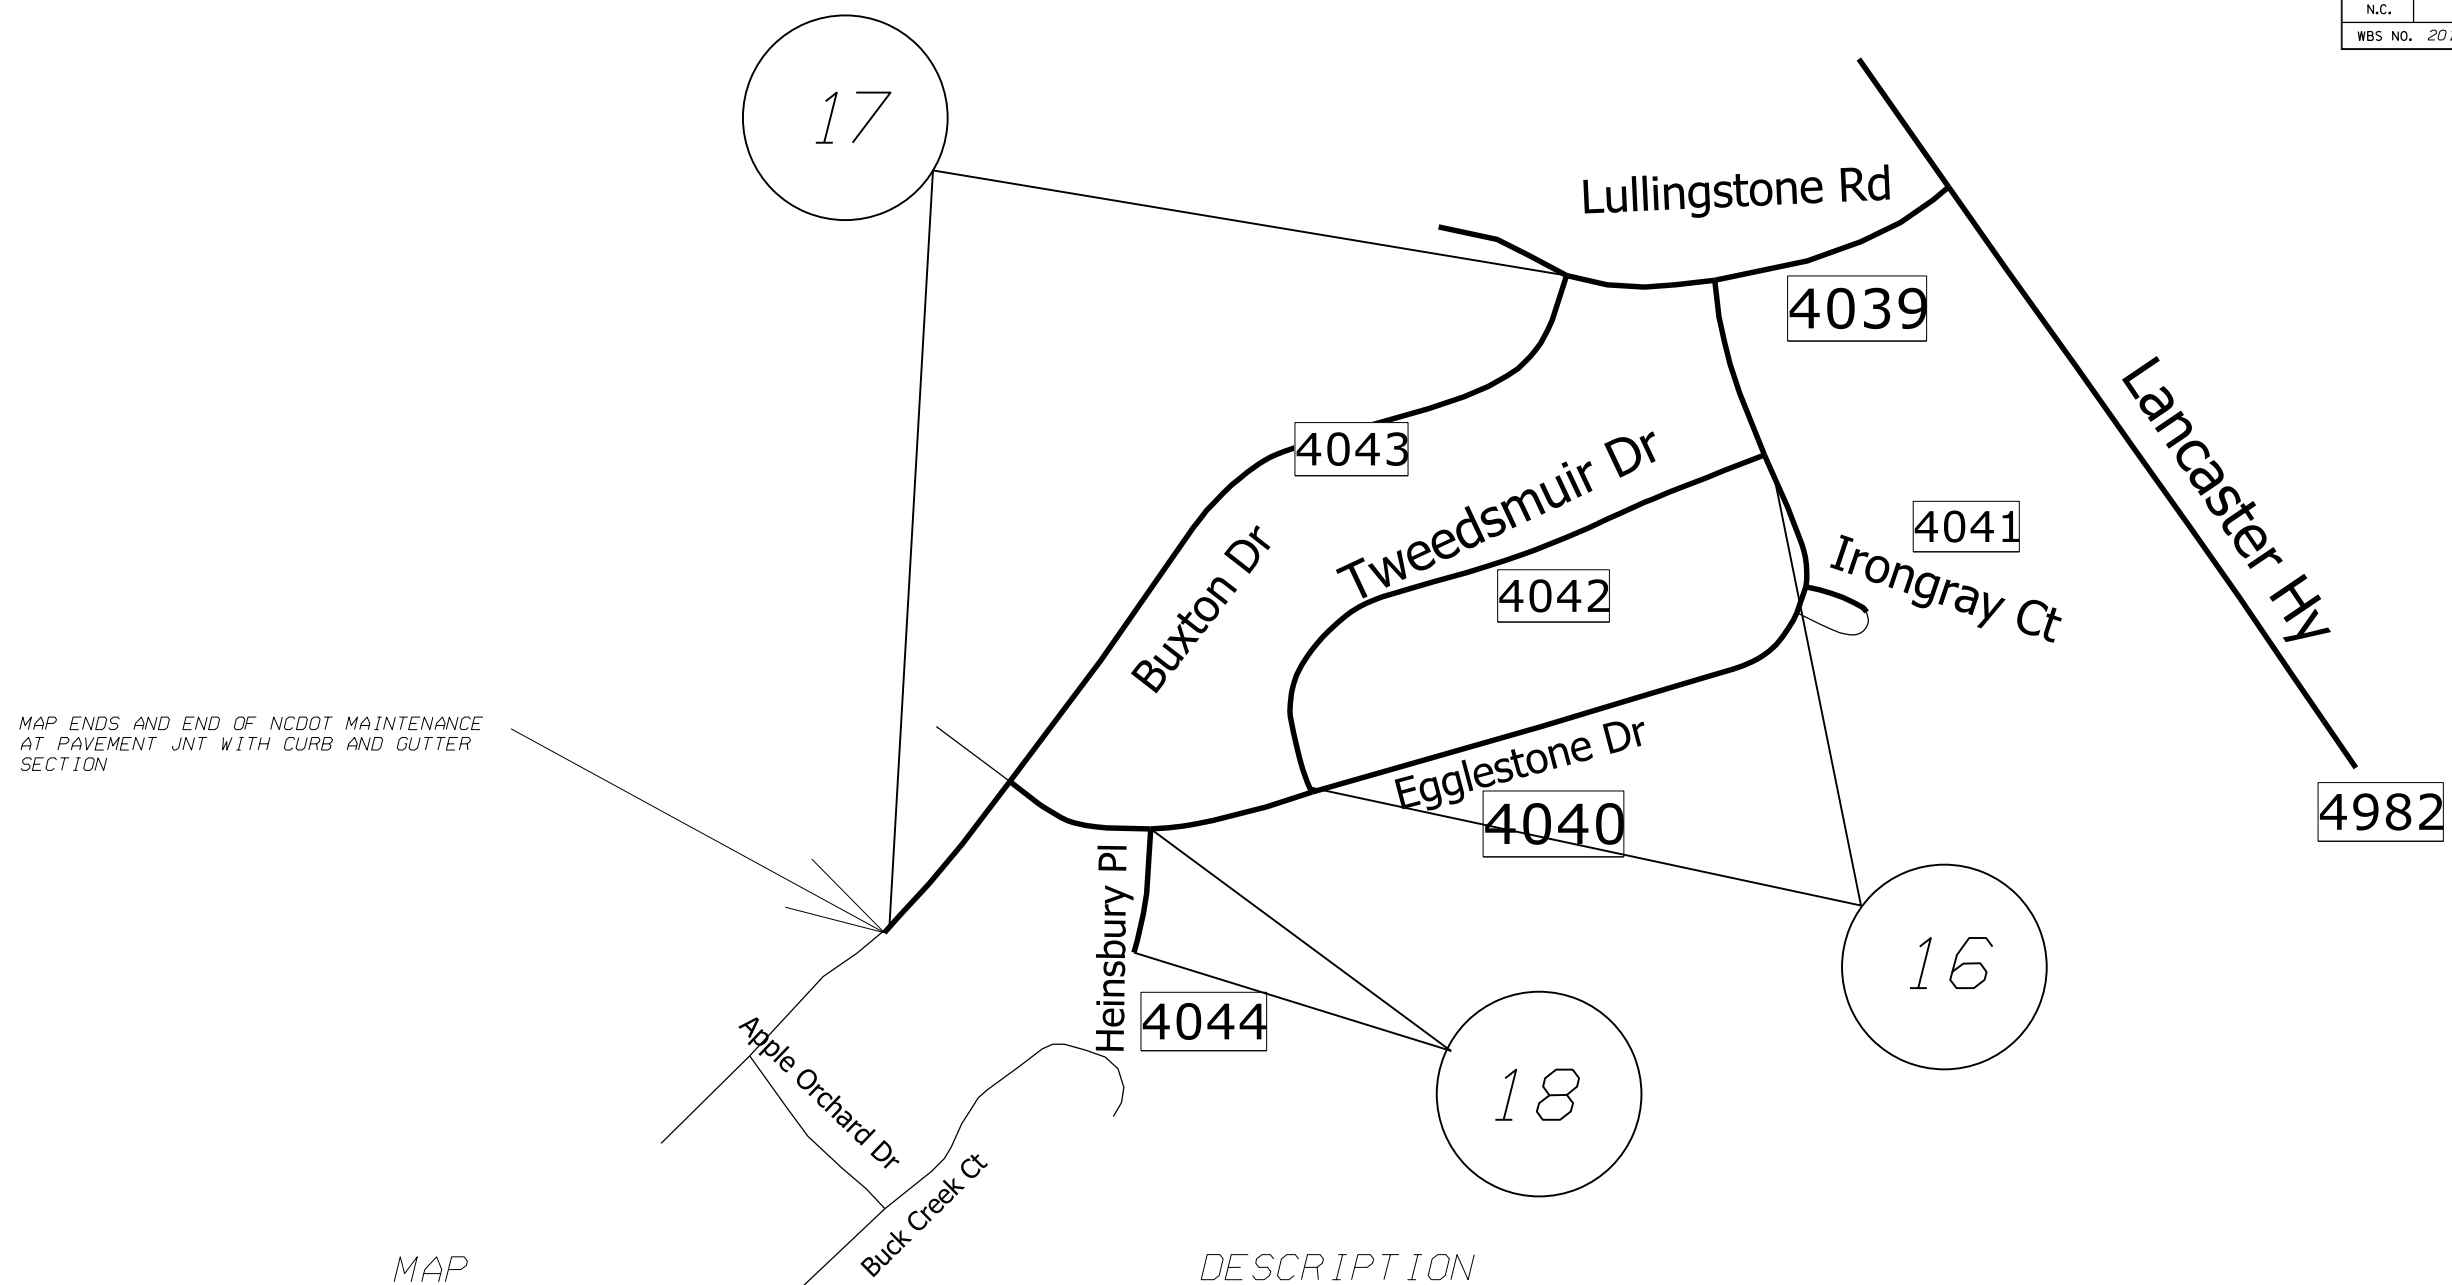

16 SR 4042 (TWEEDSMUIR DR)

FROM SR 4044 EGGLESTONE DR BACK TO SR 4044 EGGLESTONE DR

17 SR 4043 (BUXTON DR)

FROM SR 4039 (LULLINGSTONE RD) TO END OF MAINTENANCE

18 SR 4044 (HEINSBURY PL)

FROM SR 4040 (EGGLESTONE DR) TO DEAD END

2016/2017 MECKLENBURG COUNTY RESURFACING		
SCALE	-NA-	REVISIONS
DATE	4/16	
DWG. BY	TJP	
DESIGN BY	TJP	
APPROVED	WAT	

