

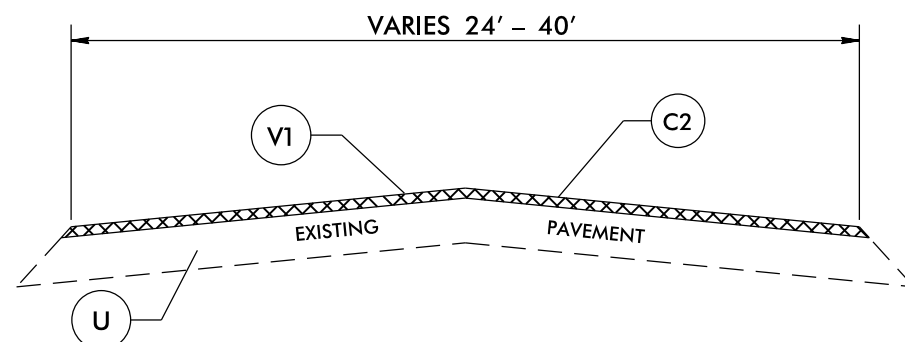



TYPICAL SECTION NO. 1

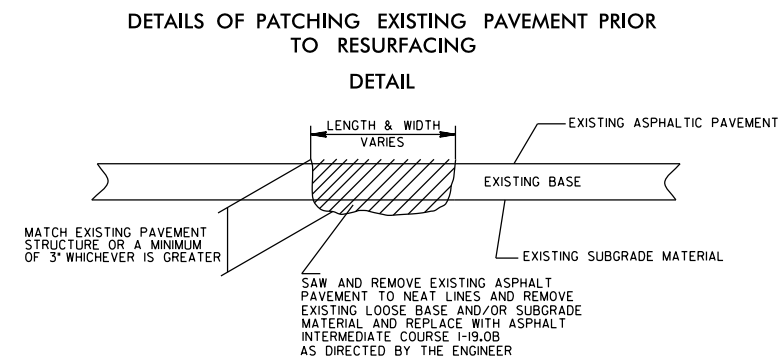

TYPICAL SECTION NO. 2

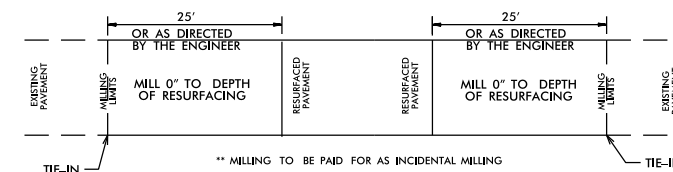

PAVEMENT TIE-IN DETAIL

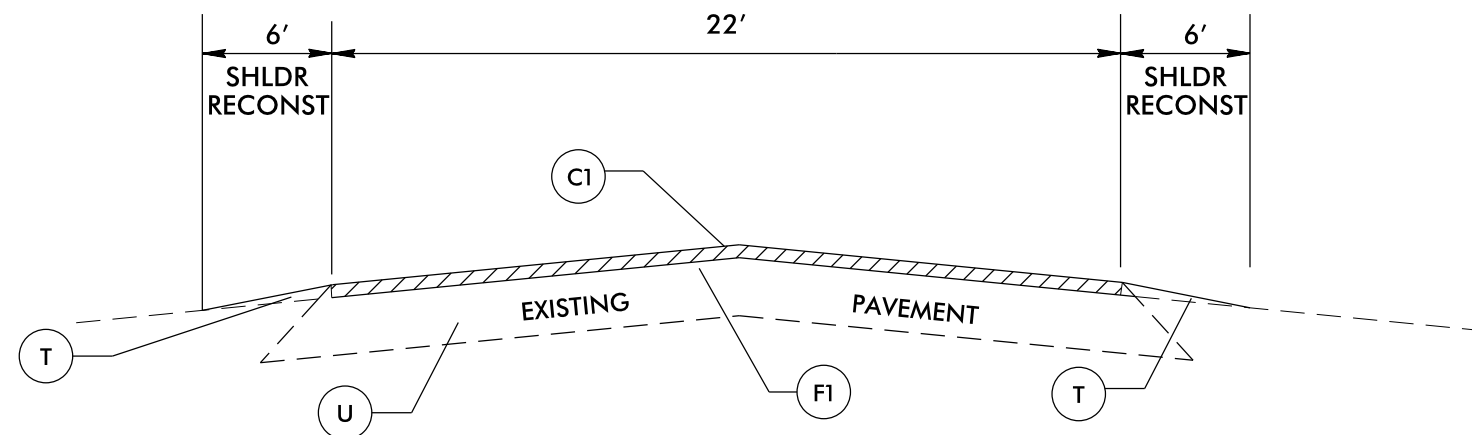

TYPICAL SECTION NO. 3

PAVEMENT SCHEDULE	
C1	PROP. APPROX. 1½" ASPHALT CONCRETE SURFACE COURSE, TYPE SF9.5A, AT AN AVERAGE RATE OF 165 LBS. PER SQ. YD.
C2	PROP. APPROX. 1½" ASPHALT CONCRETE SURFACE COURSE, TYPE S9.5B, AT AN AVERAGE RATE OF 168 LBS. PER SQ. YD.
F1	ASPHALT SURFACE TREATMENT, SINGLE SEAL (#78M)
T	AGGREGATE SHOULDER BORROW (SHOULDER RECONSTRUCTION)
U	EXISTING PAVEMENT.
V1	MILLING 1½" IN DEPTH.