



GENERAL NOTES:

- THE ROADWAY PLANS INDICATE STRUCTURES TO BE CONVERTED.
- AFTER REMOVAL, STORE GRATES AND FRAMES AS DIRECTED BY THE ENGINEER.
- 4" SOLID CLAY BRICK, JUMBO BRICK, CONCRETE, OR 4" SOLID CONCRETE BLOCK MAY BE USED FOR VERTICAL ADJUSTMENT OF THE STRUCTURE.
- CONVERT IN ACCORDANCE WITH SECTION 859 OF THE STANDARD SPECIFICATIONS.

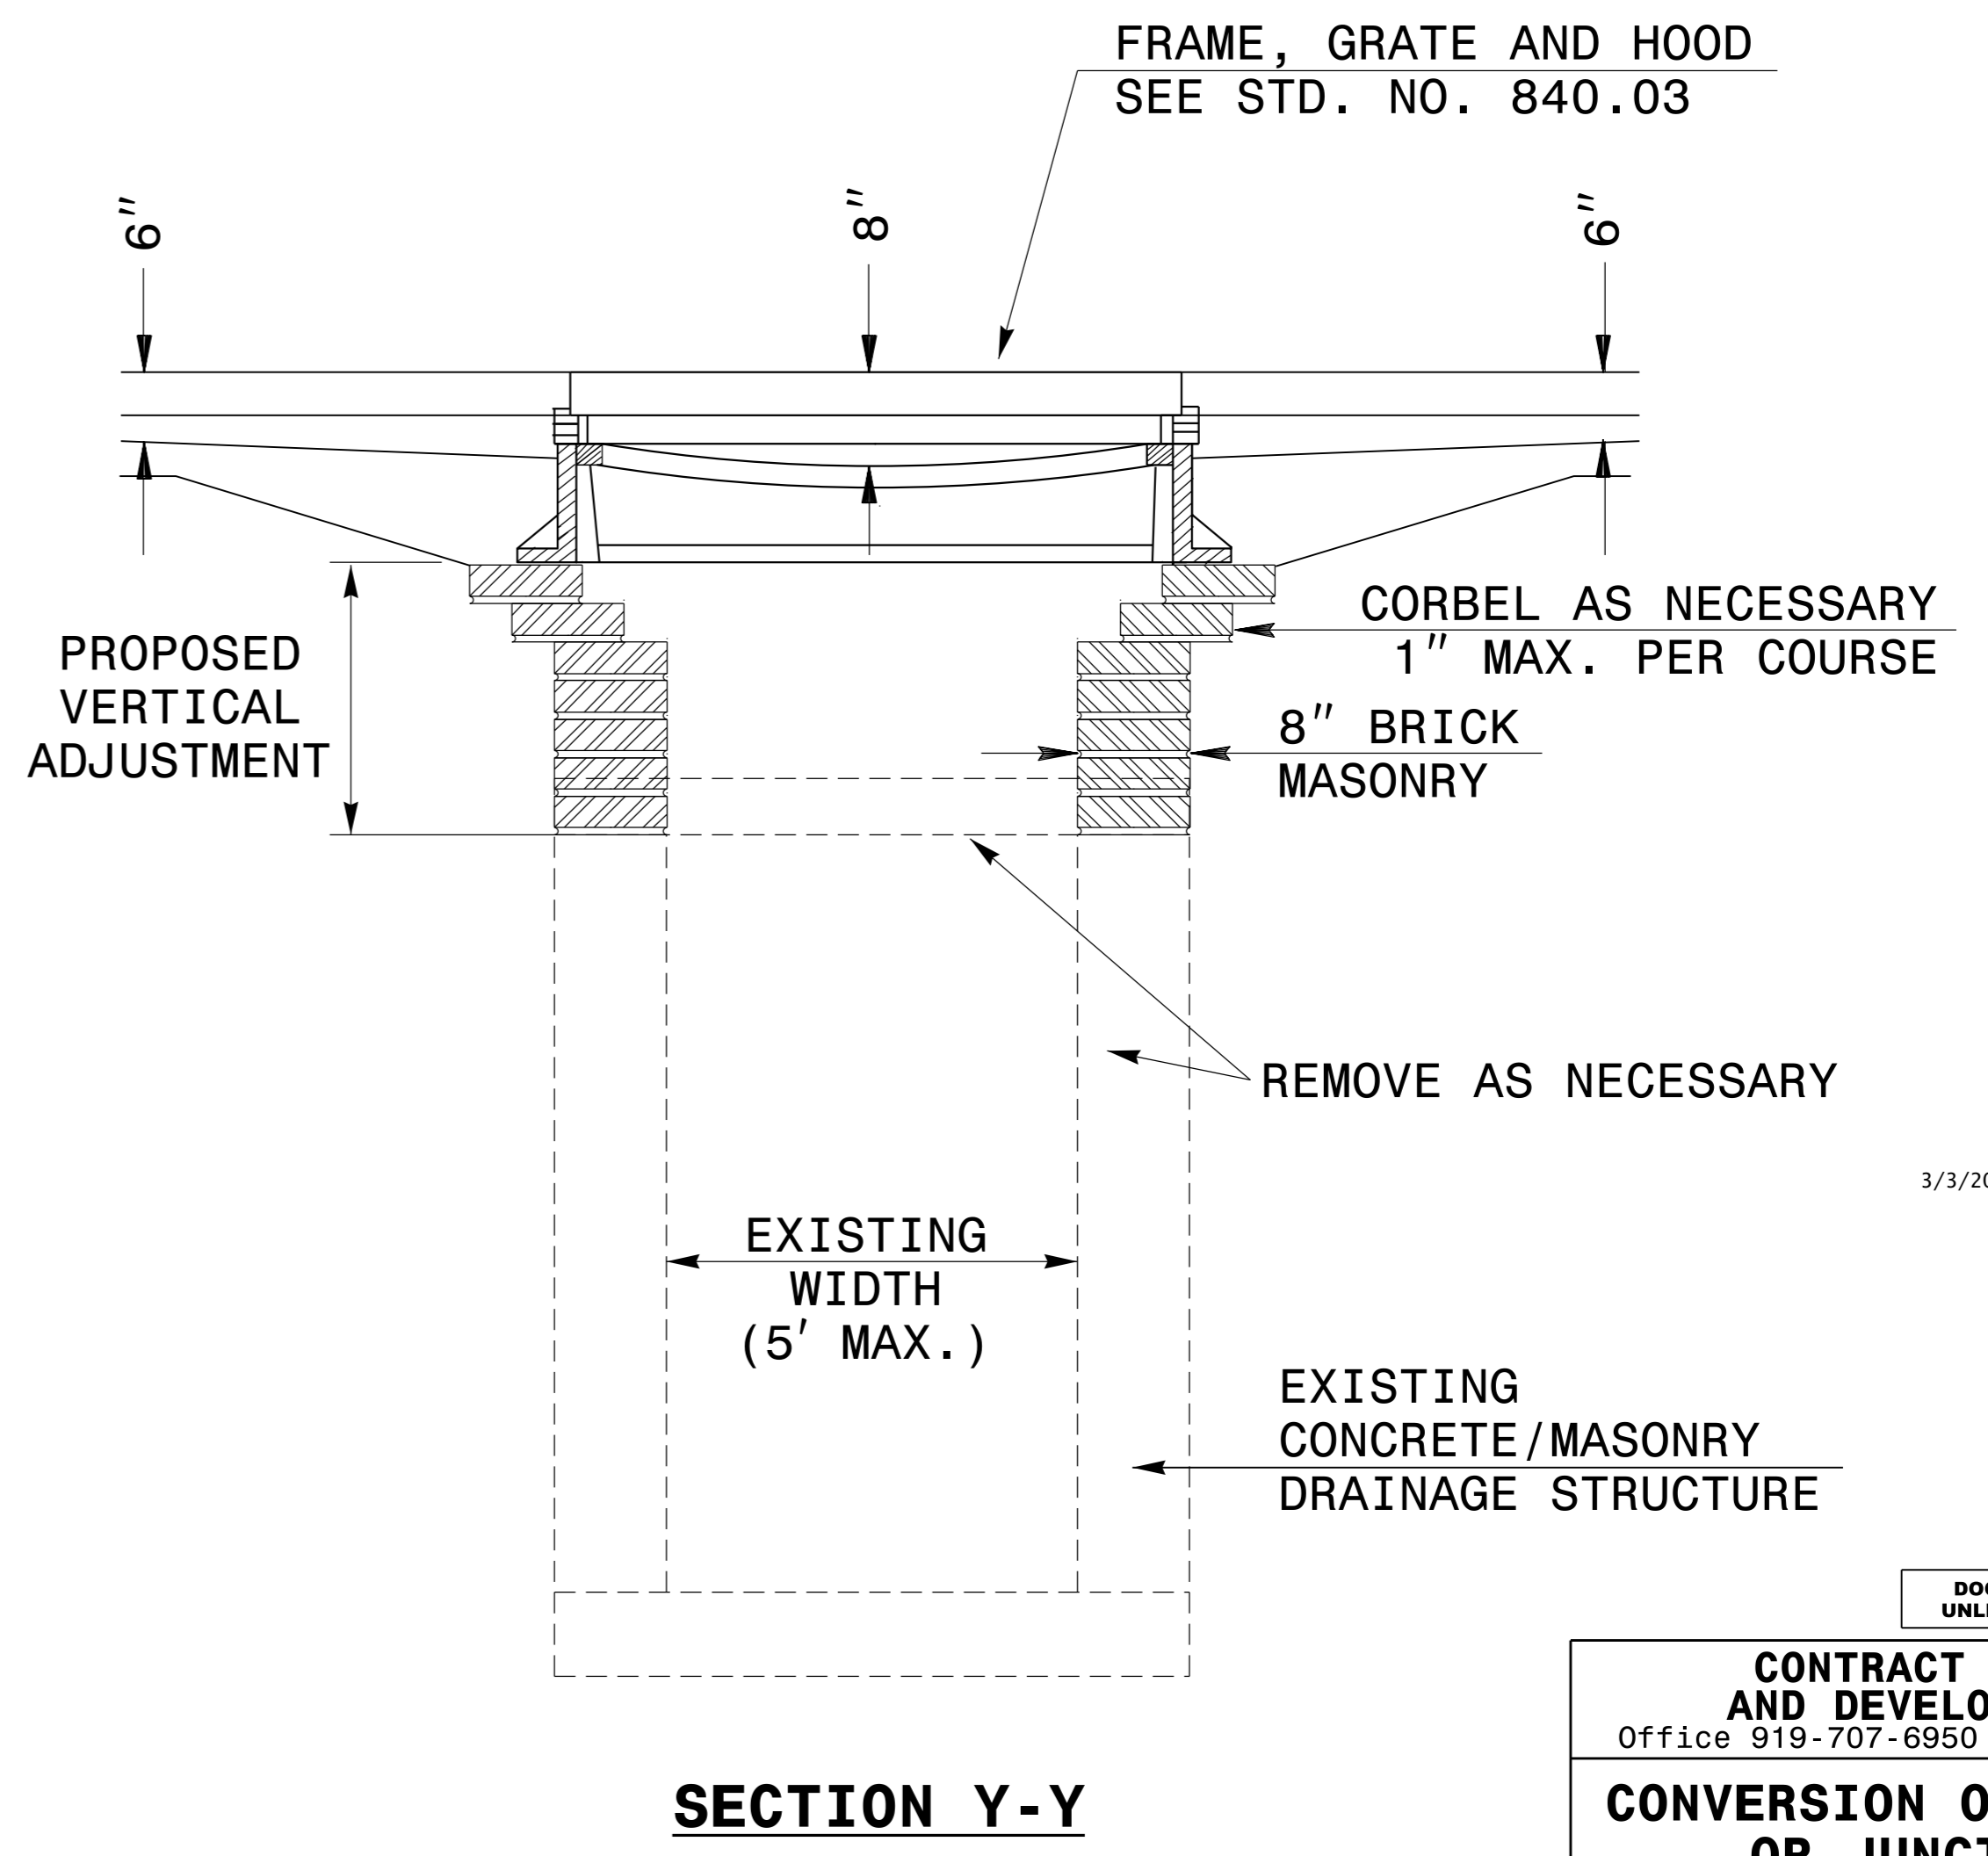

3/3/2016

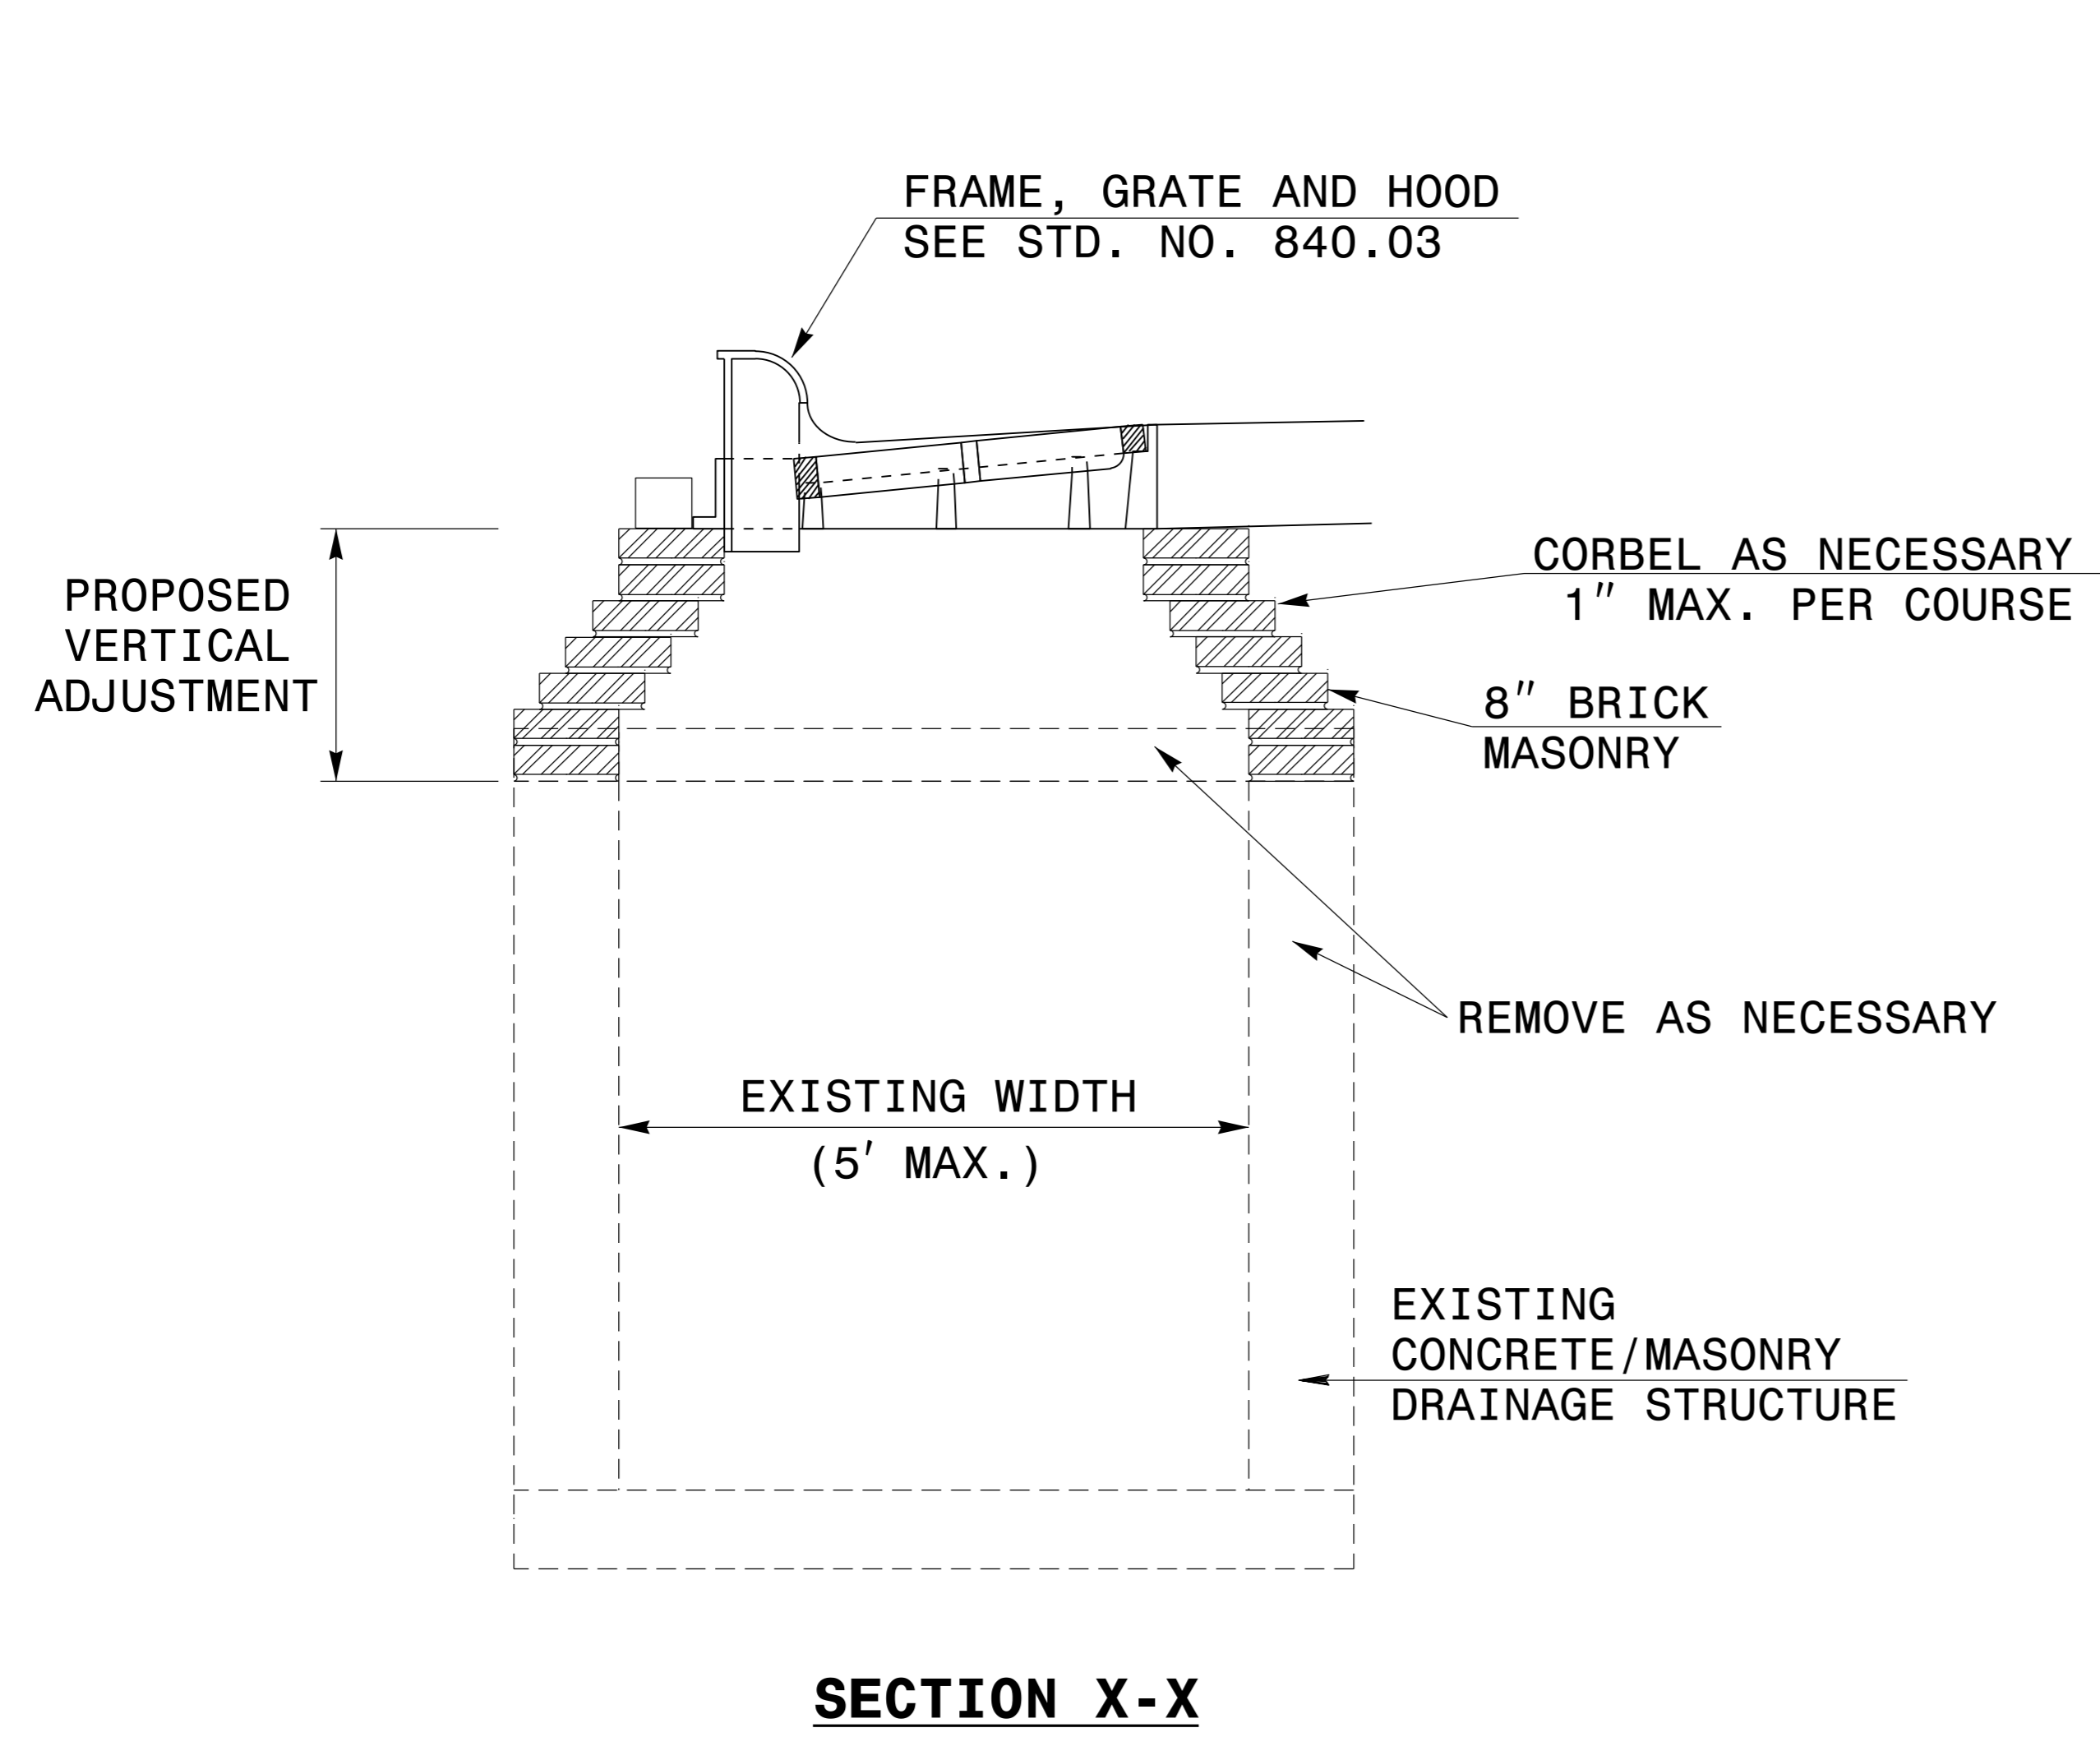

DocuSigned by:
Joel Howerton
873F3D17DCDC45F...

DOCUMENT NOT CONSIDERED FINAL
UNLESS ALL SIGNATURES COMPLETED

**CONTRACT STANDARDS
AND DEVELOPMENT UNIT**
Office 919-707-6950 FAX 919-250-4119

**CONVERSION OF DROP INLET
OR JUNCTION BOX
TO CATCH BASIN**

ORIGINAL BY: E.E. WARD DATE: 11-97
 MODIFIED BY: DATE:
 CHECKED BY: DATE:
 FILE SPEC.: DS37:usr\details\stand\jbtocb.dgn

5/14/99
C:\P\5121B\5317\STAND\JBTOCB.DGN
\$\$\$\$\$USER\$\$\$\$\$