
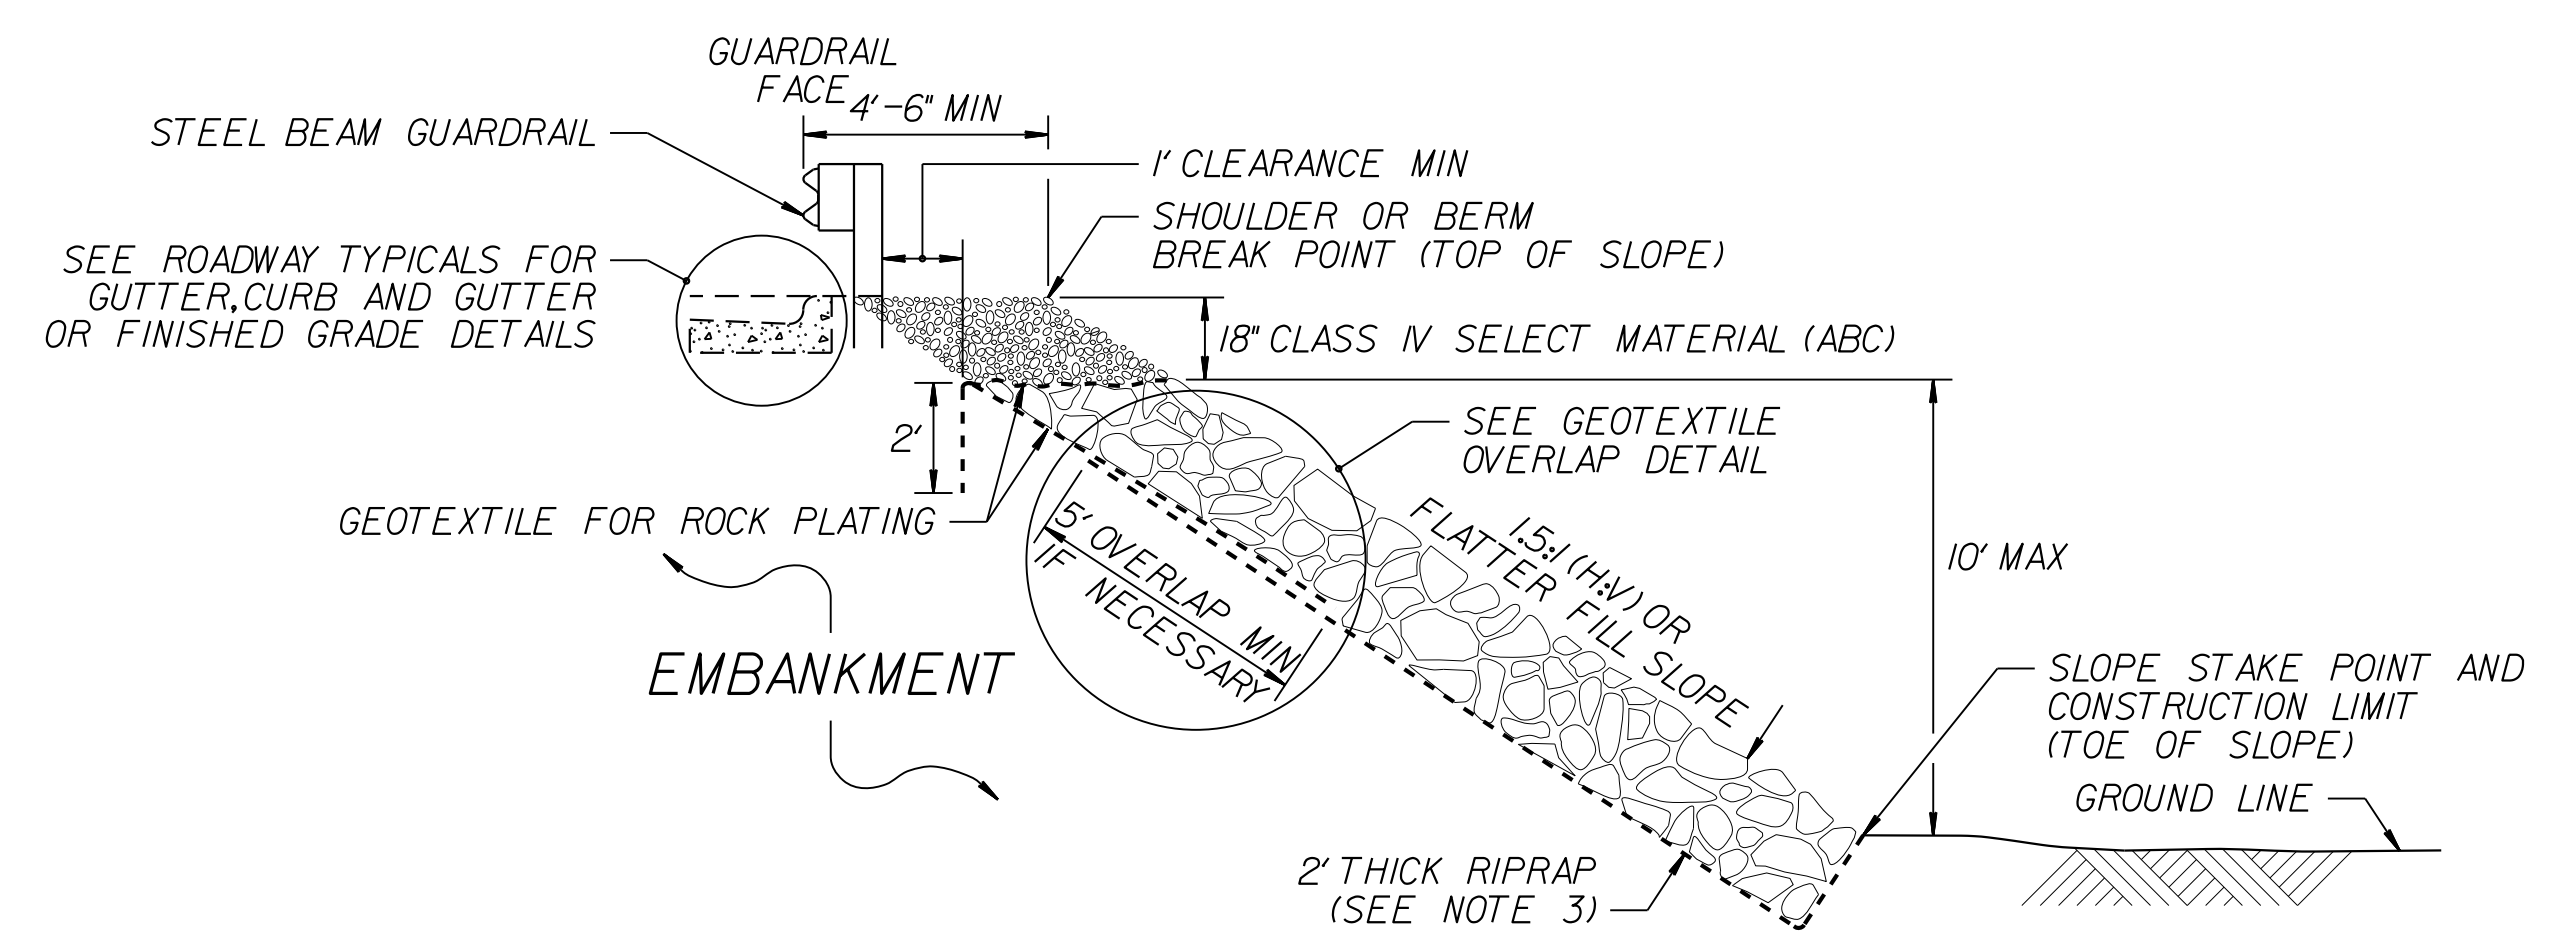
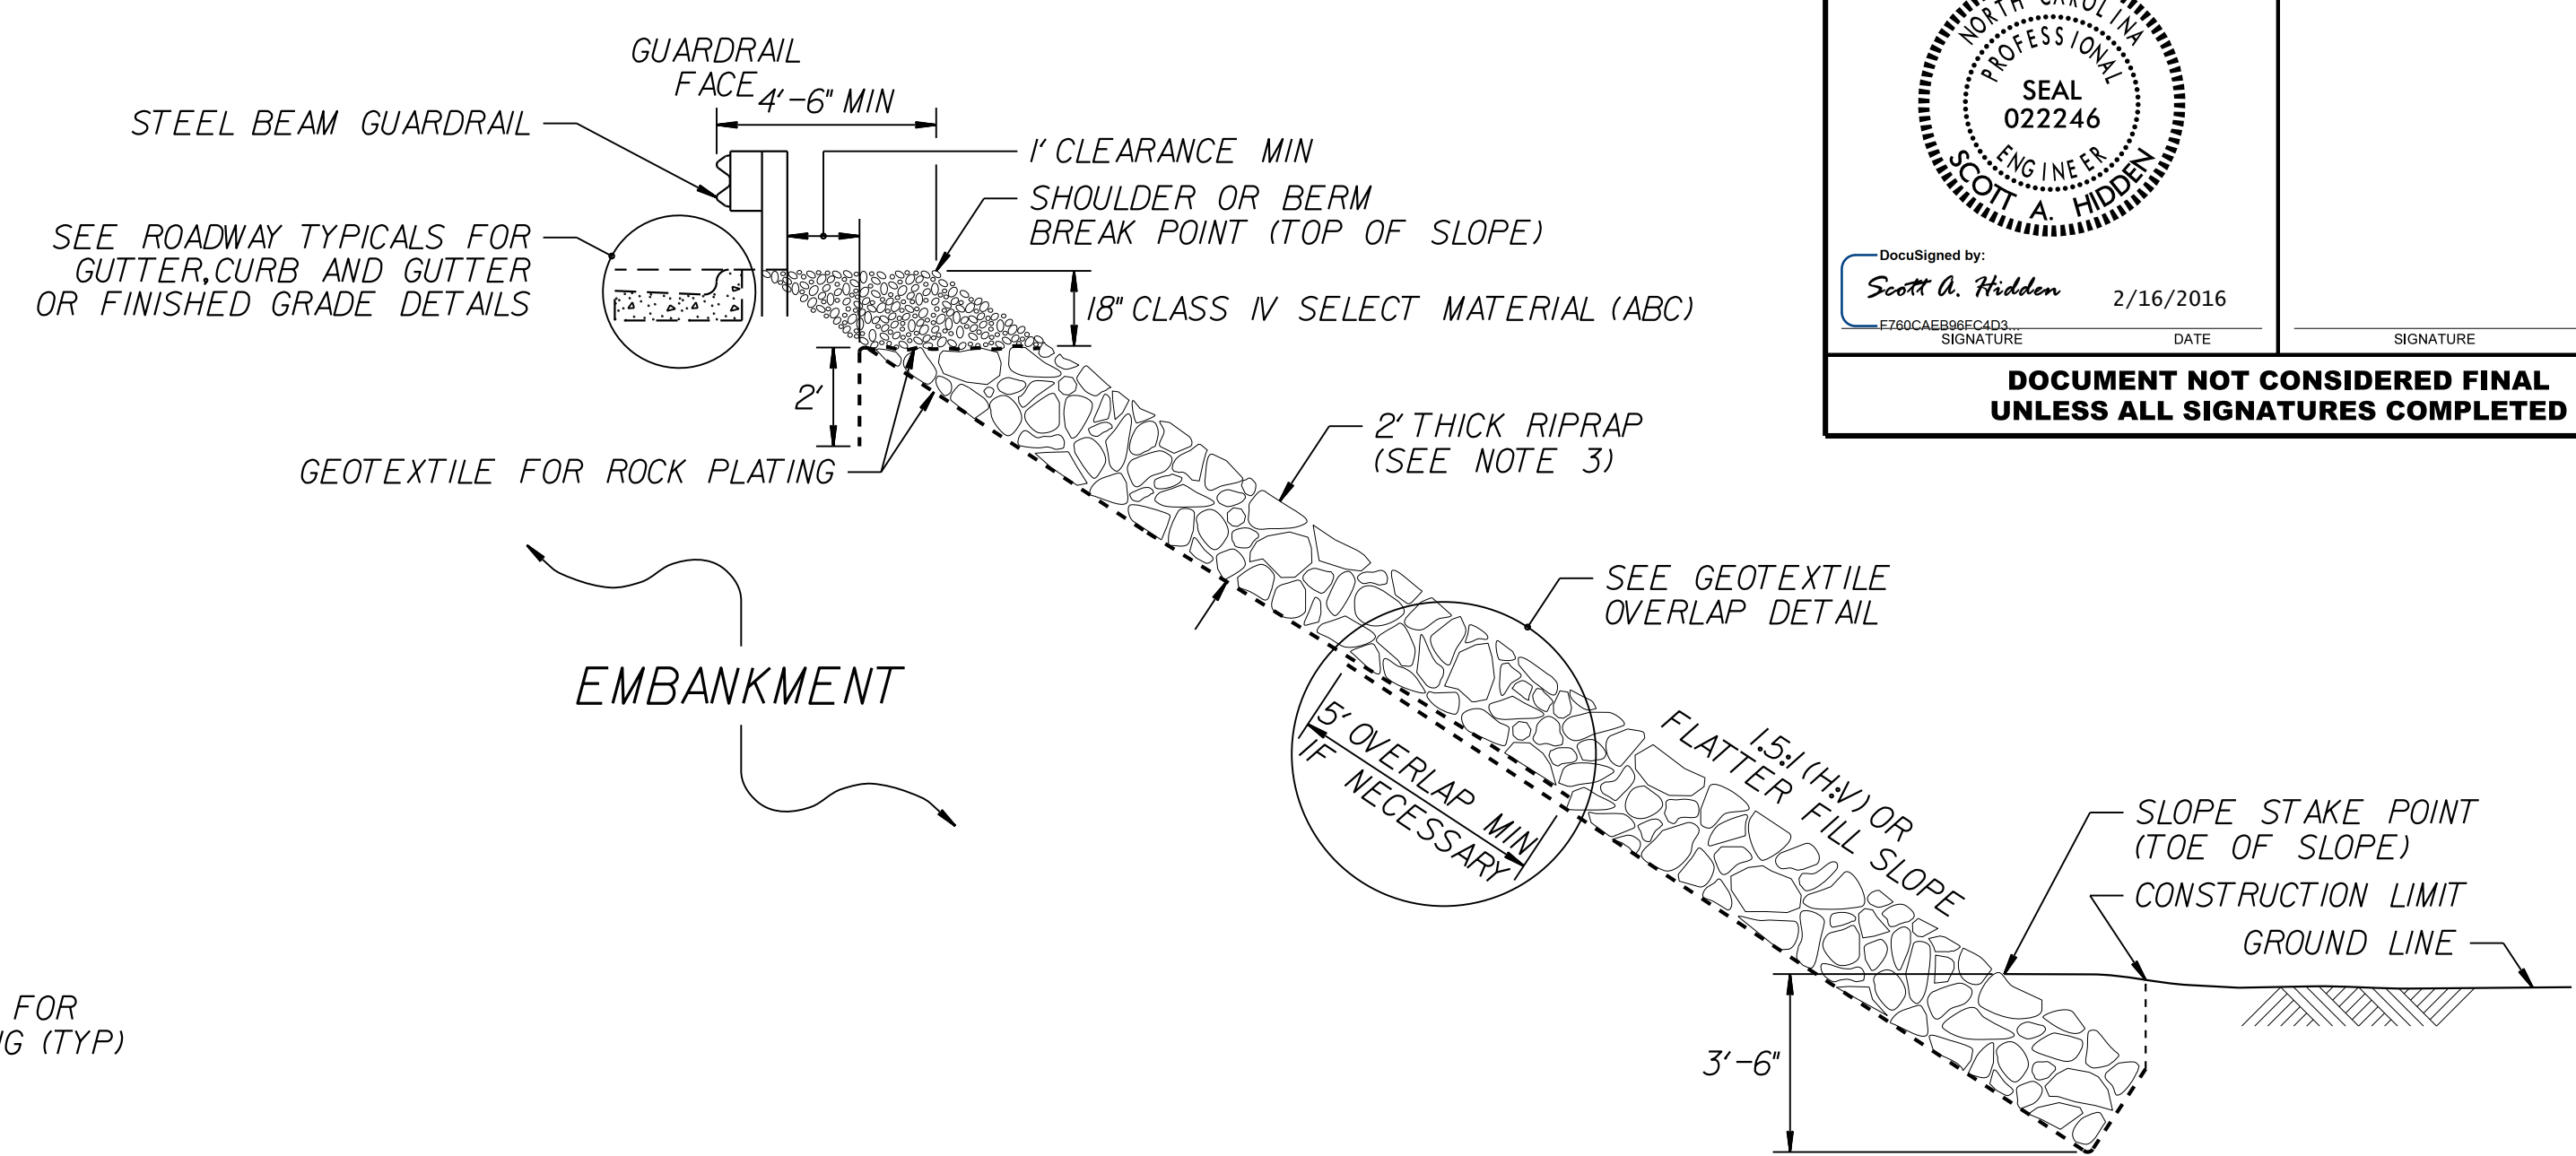



<b>PROJECT REFERENCE NO.</b> B-5121/B-5317	<b>SHEET NO.</b> 2G-5
GEOTECHNICAL ENGINEER  DocuSigned by: Scott A. Hadden 2/16/2016	ENGINEER SIGNATURE _____ DATE _____
<b>DOCUMENT NOT CONSIDERED FINAL UNLESS ALL SIGNATURES COMPLETED</b>	




**ROCK PLATING DETAIL NO. 1 – TYPICAL SECTION**




**ROCK PLATING DETAIL NO. 2 – TYPICAL SECTION**

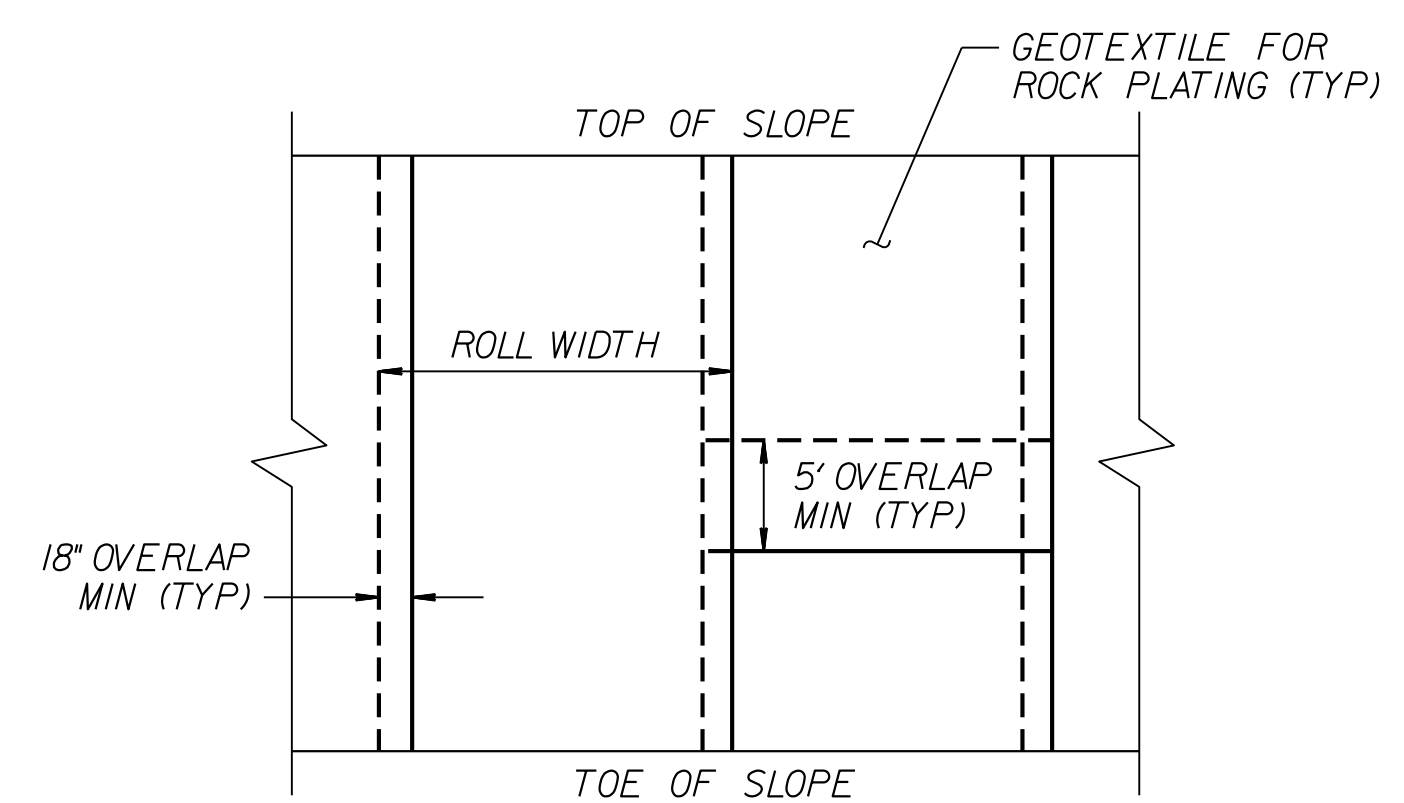

**GEOTEXTILE OVERLAP DETAIL  
(PLAN VIEW)**

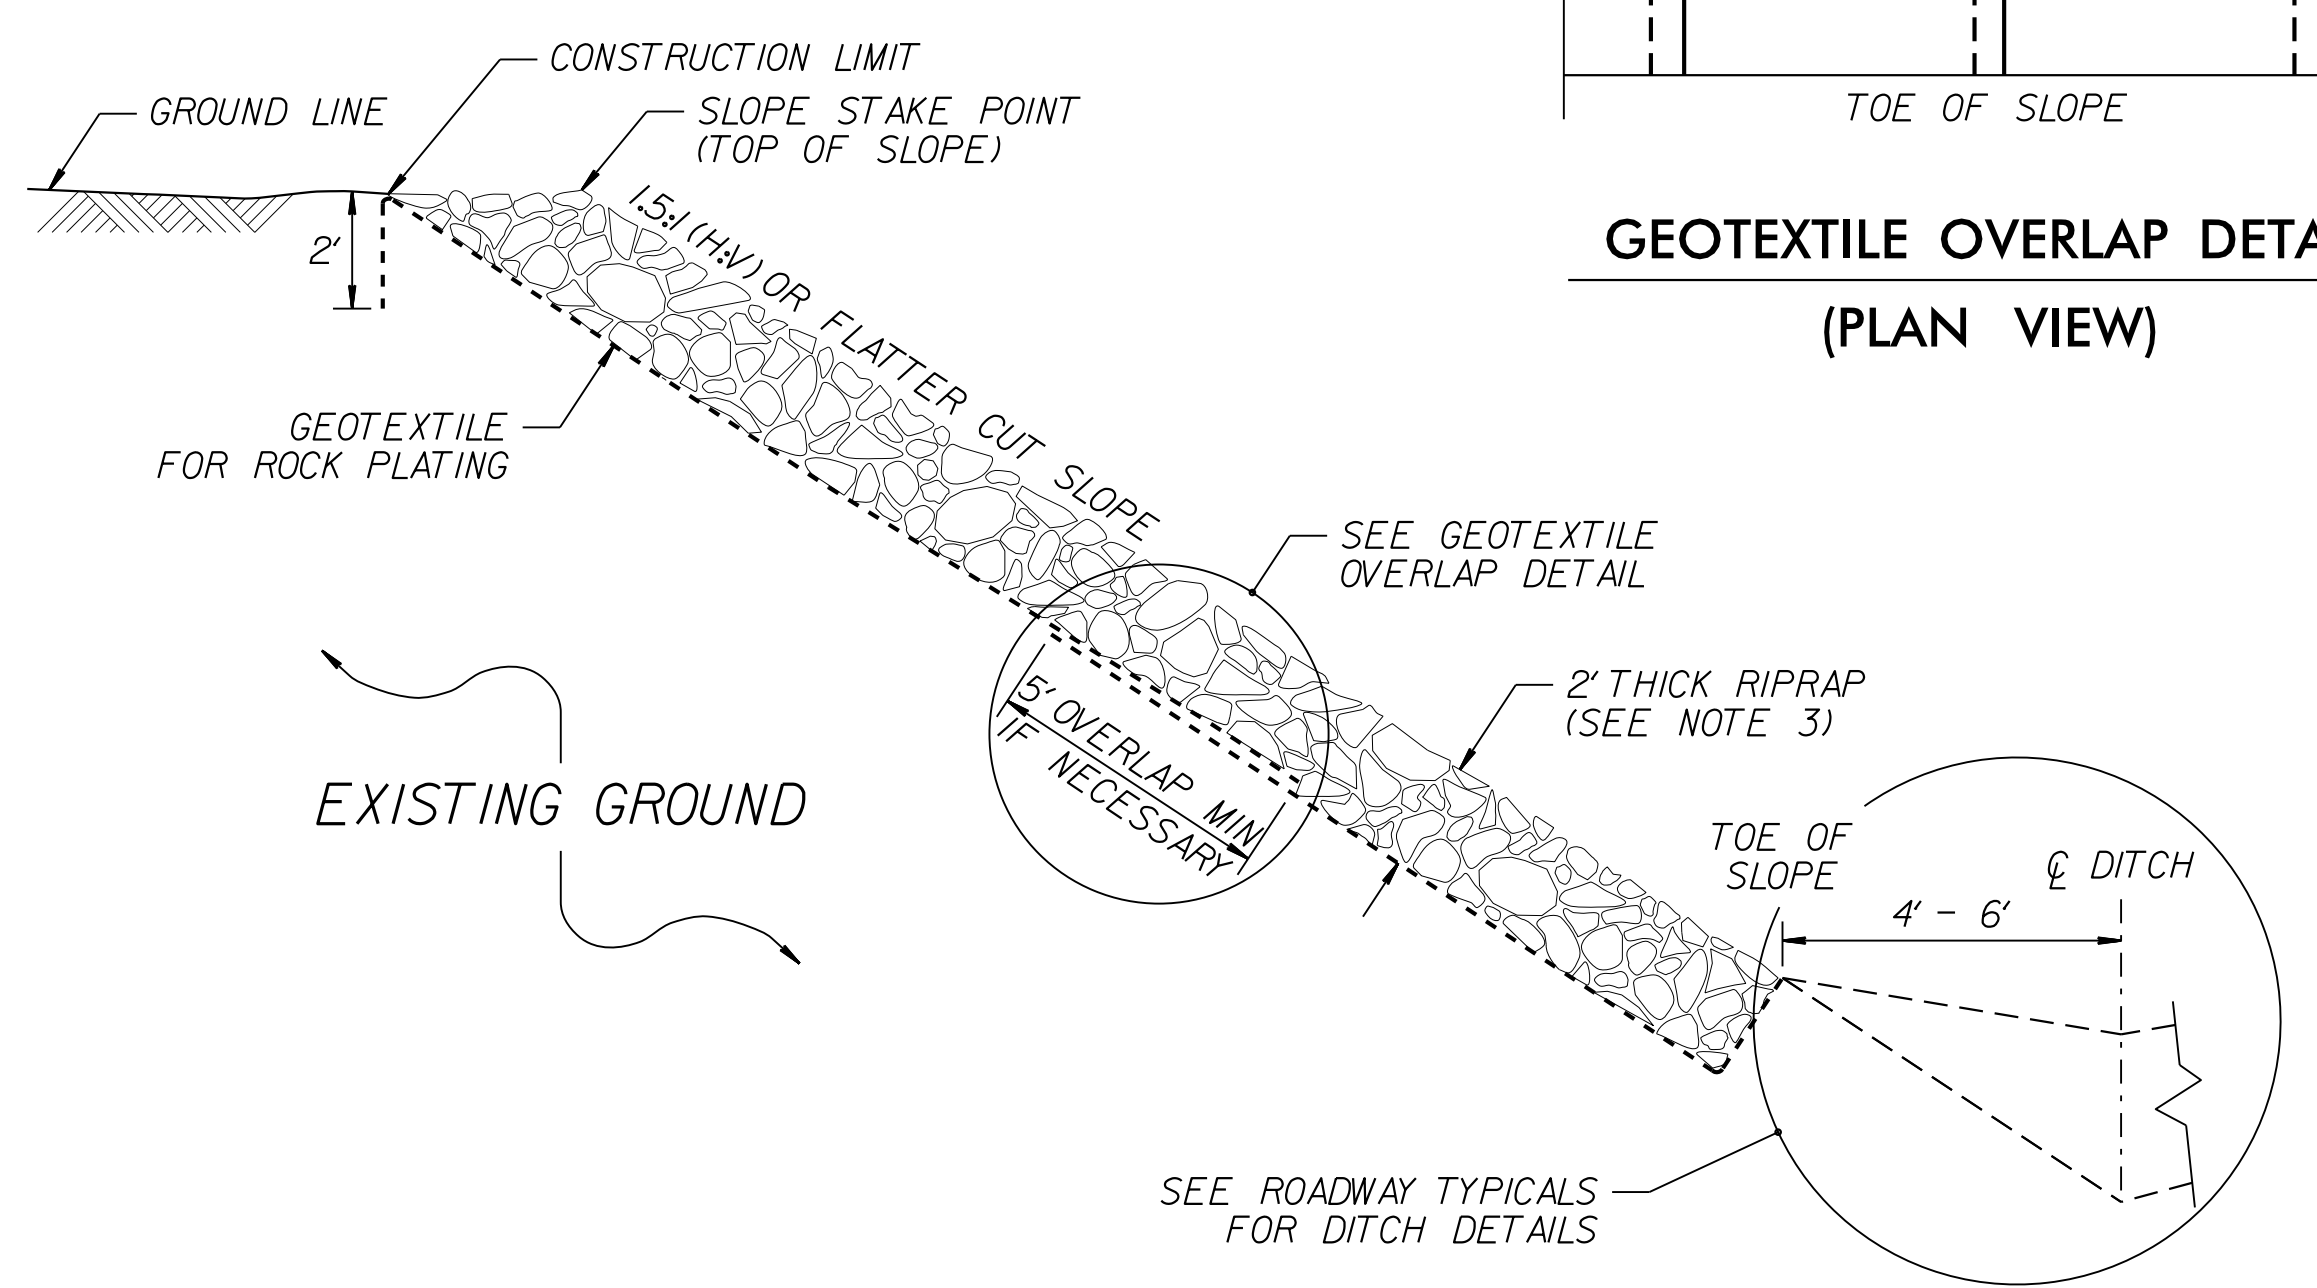


**ROCK PLATING DETAIL NO. 3 – TYPICAL SECTION**

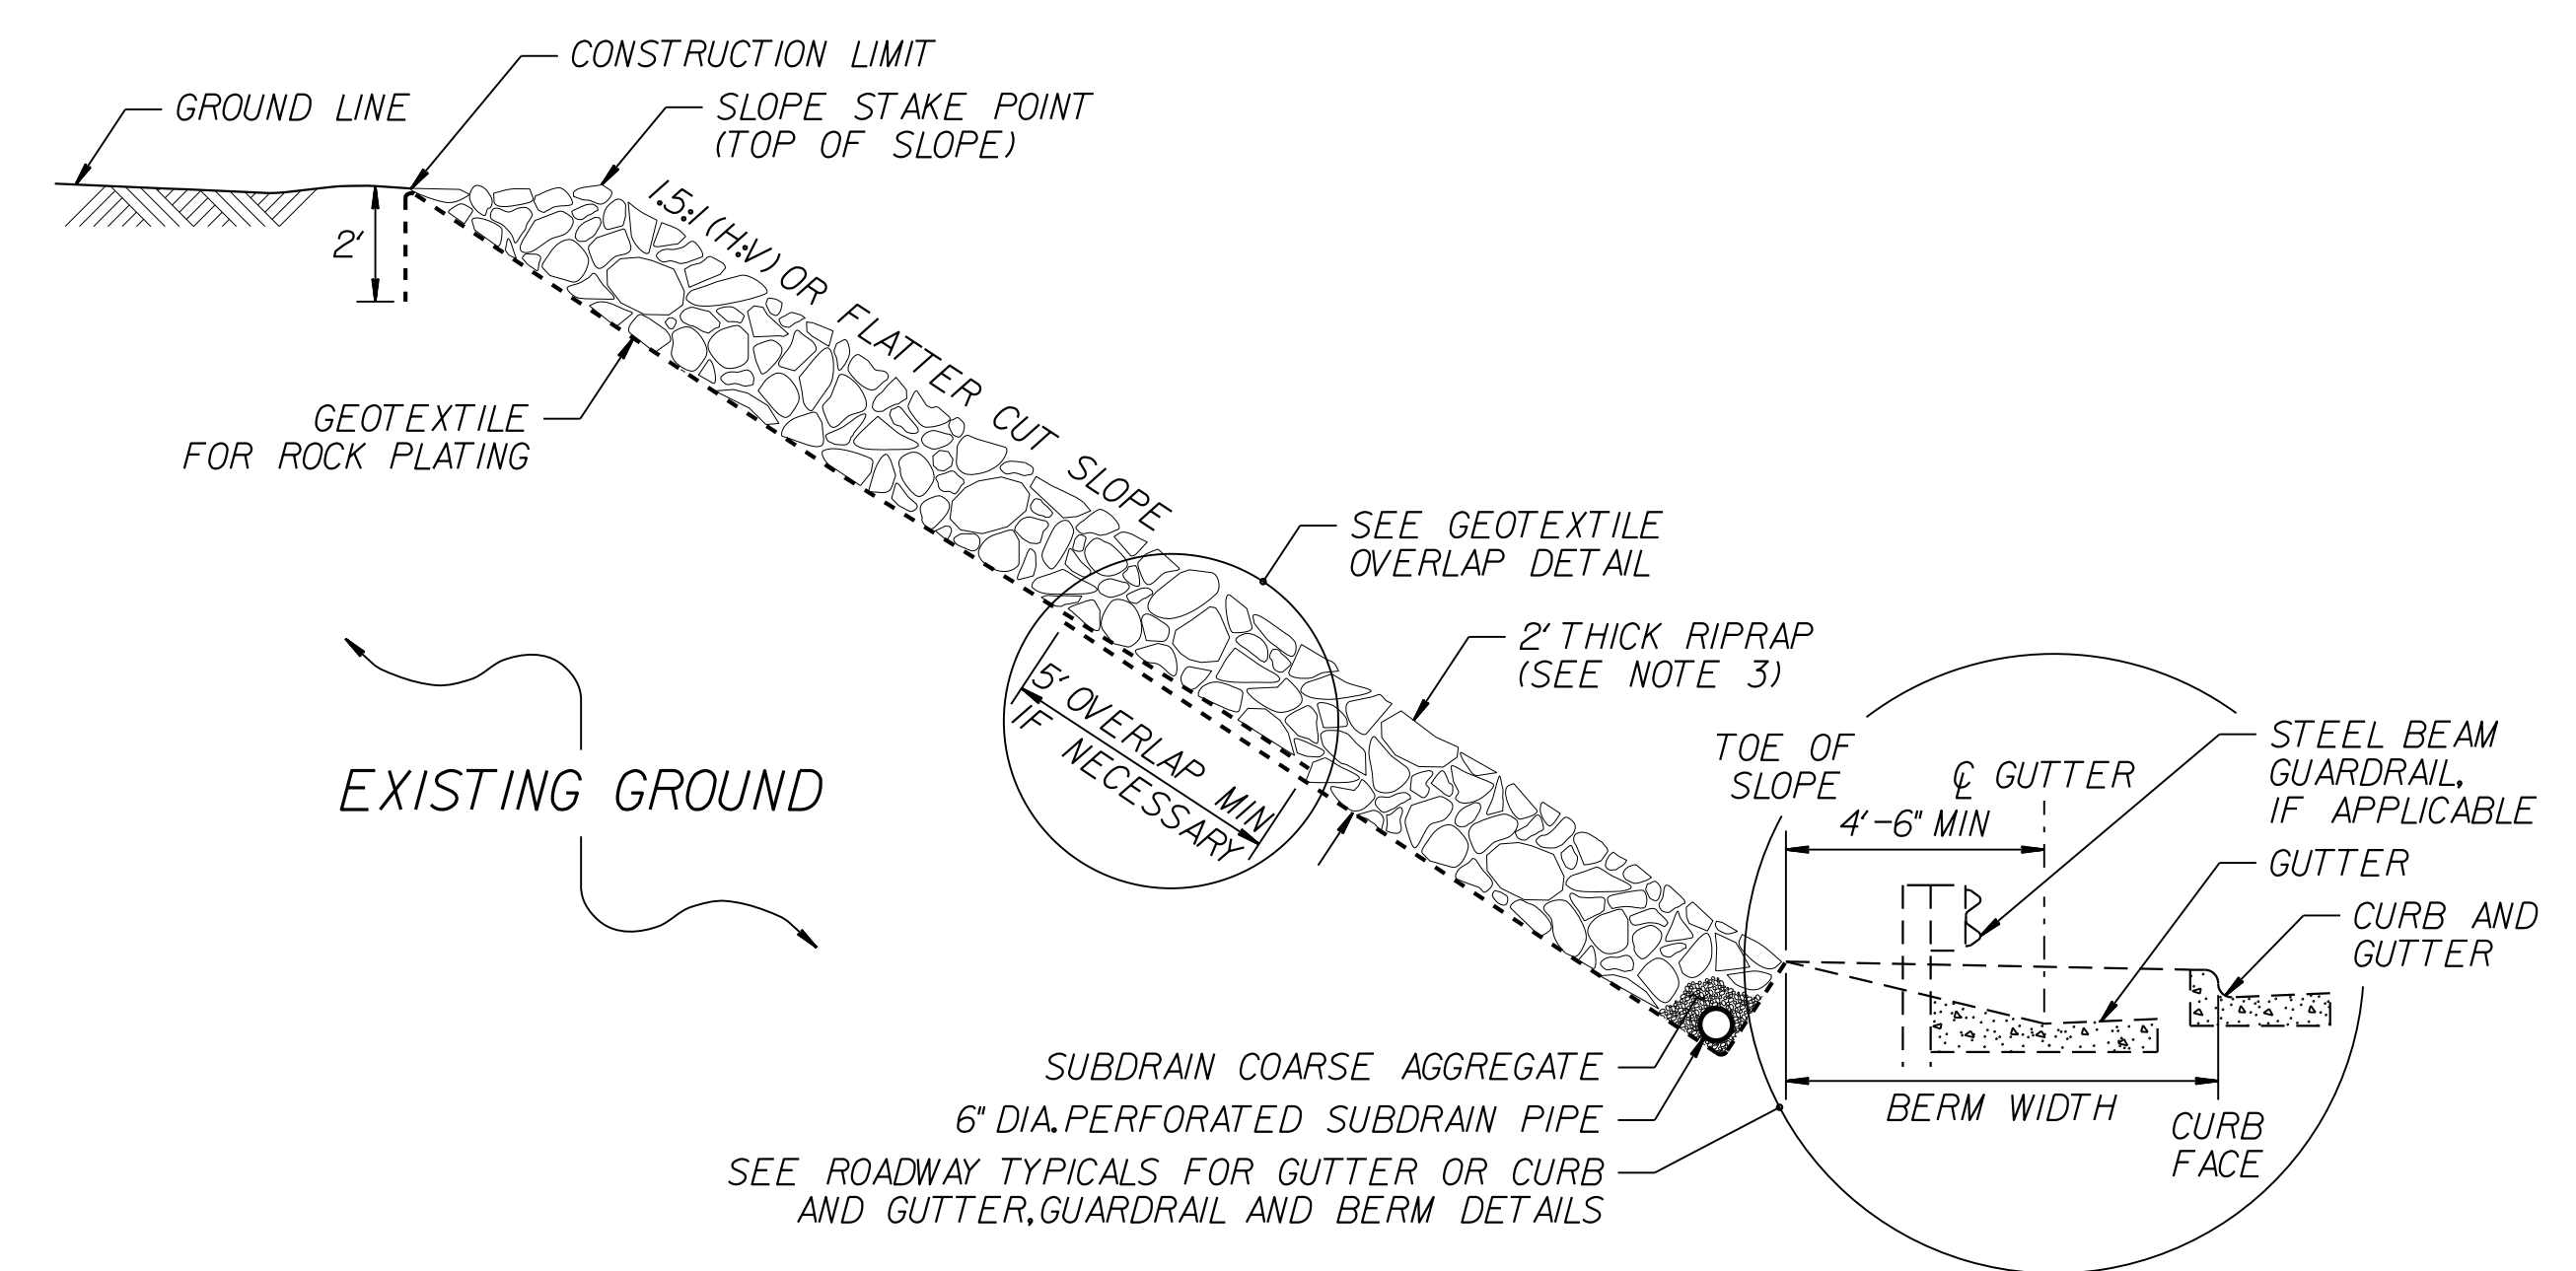

**ROCK PLATING DETAIL NO. 4 – TYPICAL SECTION**

- NOTES:**
1. SEE ROADWAY PLANS AND SUMMARY SHEETS FOR ROCK PLATING LOCATIONS.
  2. FOR STANDARD ROCK PLATING, SEE SECTION 275 OF THE STANDARD SPECIFICATIONS.
  3. USE CLASS 1, 2 OR B RIPRAP UNLESS REQUIRED OTHERWISE IN THE ROADWAY SUMMARY SHEETS.

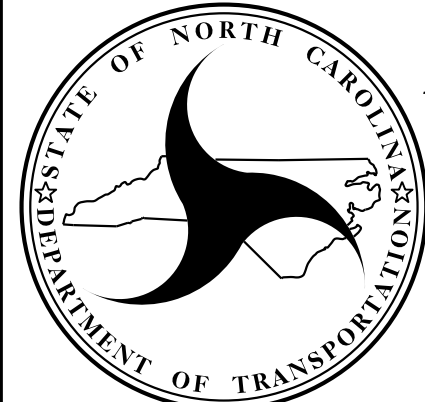
**NORTH CAROLINA  
DEPARTMENT OF TRANSPORTATION  
DIVISION OF HIGHWAYS**  
  
**GEOTECHNICAL  
ENGINEERING UNIT**

**STANDARD DETAIL NO. 1802.01**  
  
**STANDARD  
ROCK PLATING**  
  
 DATE: 2-19-13