
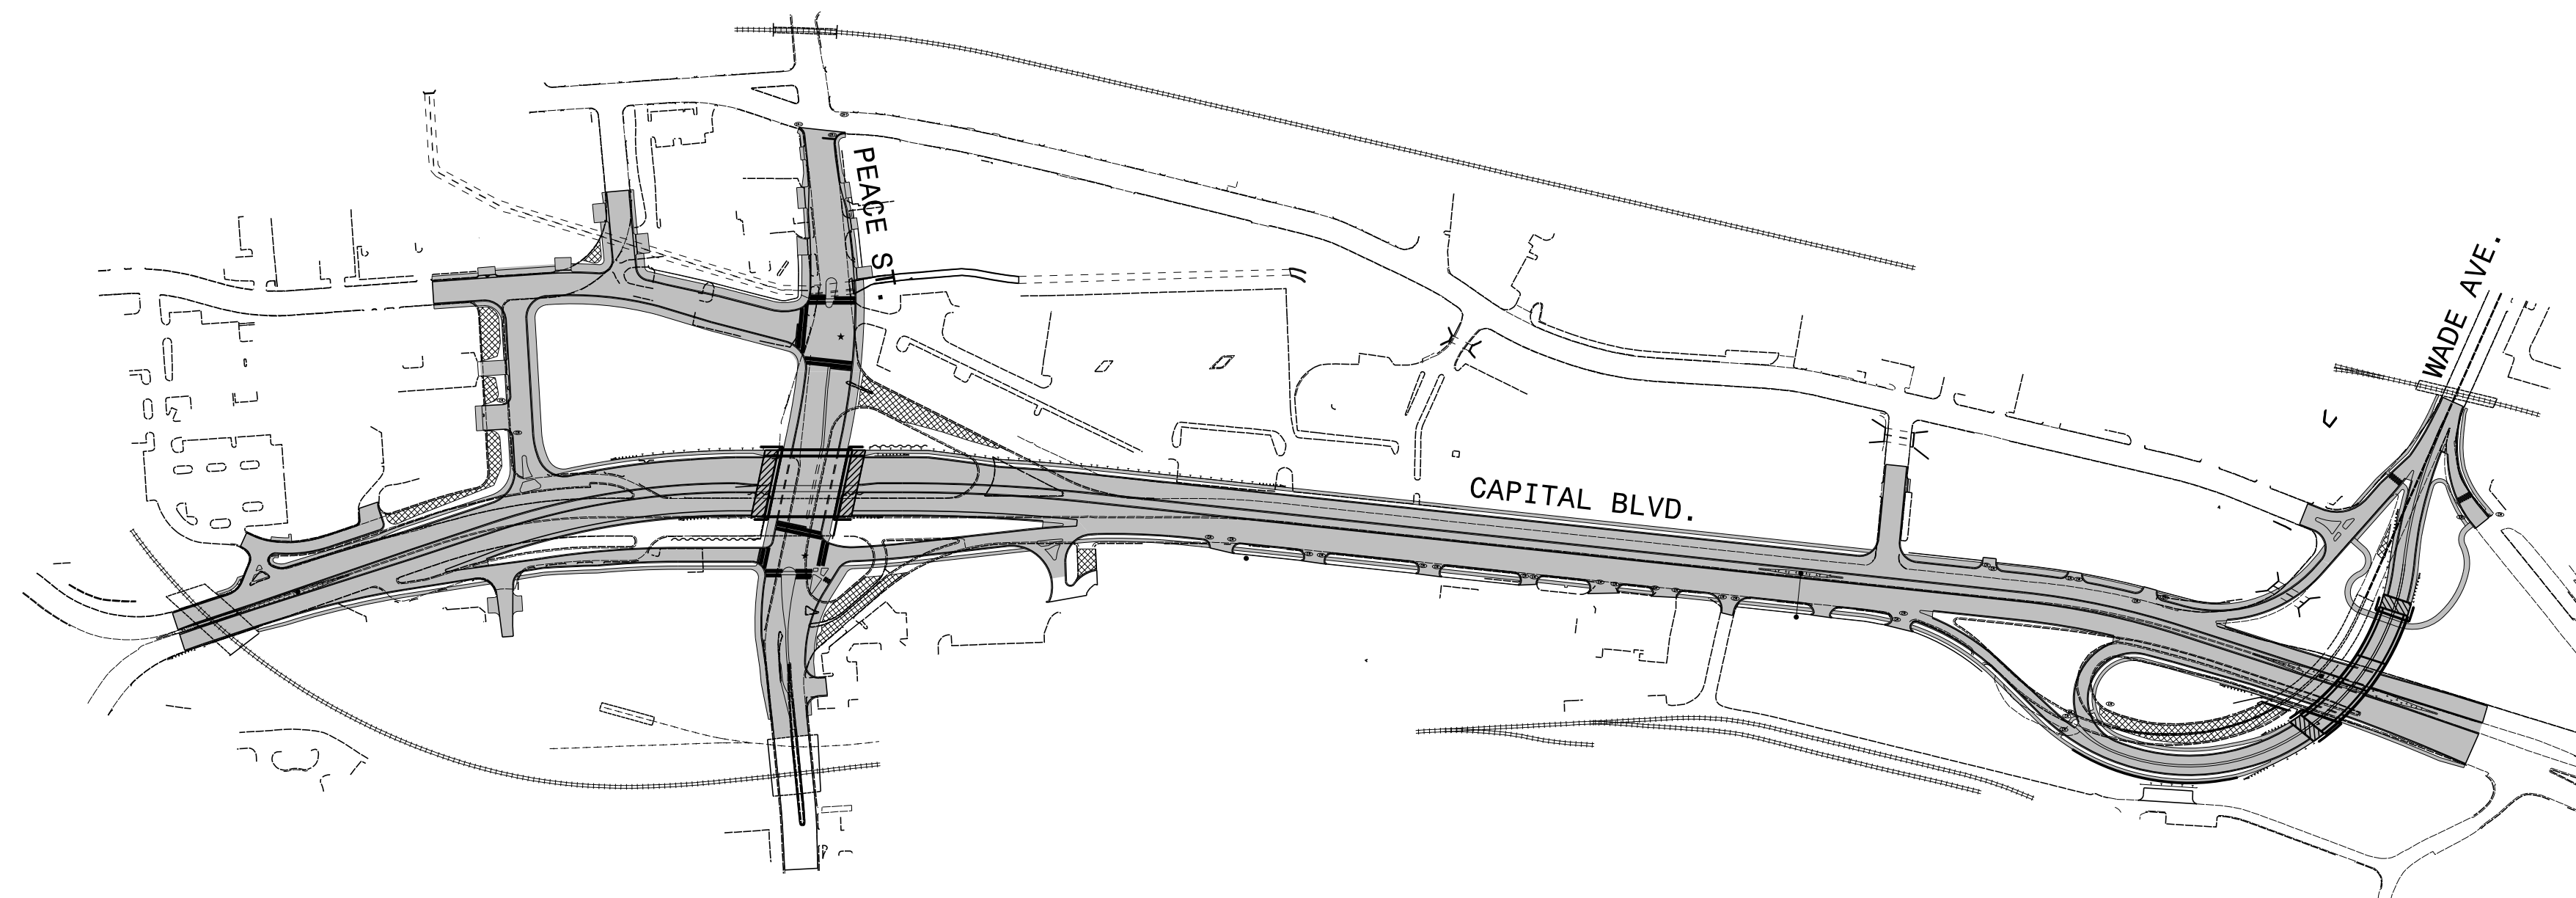


STATE OF NORTH CAROLINA  
DIVISION OF HIGHWAYS

**TRANSPORTATION MANAGEMENT PLAN**

**WAKE COUNTY**

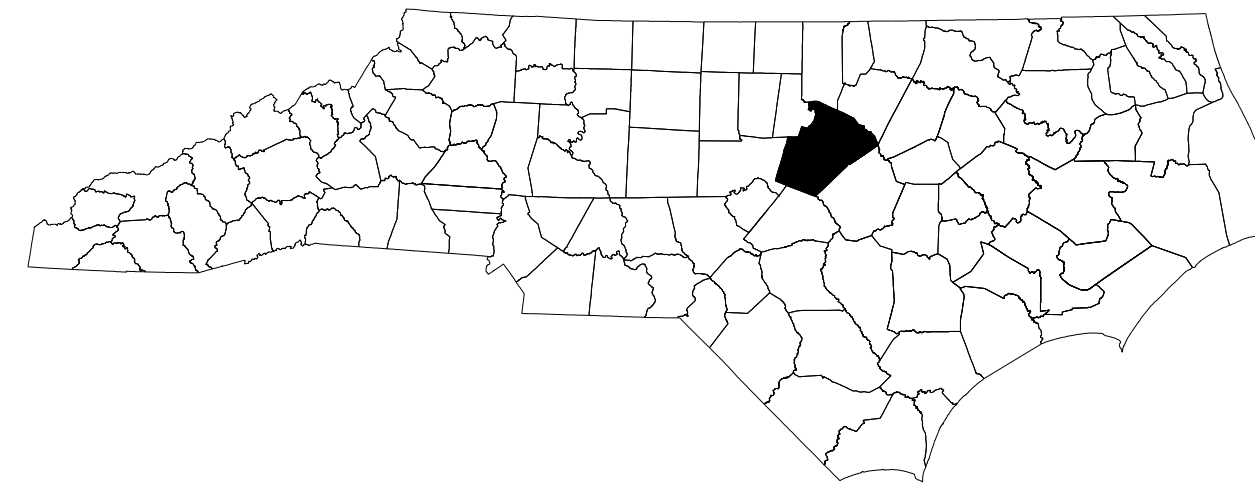

LOCATION: BRIDGE #227 ON US 70/US 401/NC 50 OVER PEACE STREET  
AND  
BRIDGE #213 ON US 70/NC 50 OVER US 401

**INDEX OF SHEETS**

SHEET NO.	TITLE
TMP-1	TITLE SHEET, VICINITY MAP AND INDEX OF SHEETS
TMP-1A	ROADWAY STANDARD DRAWINGS, LEGEND, AND PAVEMENT MARKING SCHEDULE
TMP-1B THRU TMP-1D	GENERAL NOTES AND LOCAL NOTES
TMP-2	PORTABLE CONCRETE BARRIER AT TEMPORARY SHORING LOCATIONS
TMP-2A & TMP-2A1	TEMPORARY SHORING NOTES
TMP-2B THRU TMP-2E	SPECIAL SIGN DESIGNS
TMP-3	PROJECT AREA OVERVIEW
TMP-4 THRU TMP-4C	AREA I - PHASING
TMP-5 THRU TMP-10	AREA I - PHASE I TEMPORARY TRAFFIC CONTROL DETAILS
TMP-10A THRU TMP-11	AREA I - PHASE II TEMPORARY TRAFFIC CONTROL DETAILS
TMP-12 THRU TMP-14	AREA I - PHASE III TEMPORARY TRAFFIC CONTROL
TMP-15 THRU TMP-16	AREA I - PHASE IV TEMPORARY TRAFFIC CONTROL
TMP-17 THRU TMP-17G	AREA I - TEMPORARY OFF-SITE DETOUR DETAILS
TMP-18 THRU TMP-18D	AREA II - PHASING
TMP-19 TMP-22D	AREA II - PHASE I TEMPORARY TRAFFIC CONTROL
TMP-23 THRU TMP-26	AREA II - PHASE II TEMPORARY TRAFFIC CONTROL
TMP-27 THRU TMP-29	AREA II - PHASE III TEMPORARY TRAFFIC CONTROL
TMP-30 THRU TMP-36	AREA II - PHASE IV TEMPORARY TRAFFIC CONTROL
TMP-37 THRU TMP-45	AREA II - PHASE V TEMPORARY TRAFFIC CONTROL
TMP-46 THRU TMP-46F	AREA II - TEMPORARY OFF-SITE DETOUR DETAILS

SHEET NO.  
TMP-1

**B-5121 / B-5317**


**TIP PROJECT:**

**DOCUMENT NOT CONSIDERED FINAL  
UNLESS ALL SIGNATURES COMPLETED**



**N.C.D.O.T. WORK ZONE TRAFFIC CONTROL**  
1561 MAIL SERVICE CENTER (MSC) RALEIGH, NC 27699-1561  
750 N. GREENFIELD PARKWAY, GARNER, NC 27529 (DELIVERY)  
PHONE: (919) 773-2800 FAX: (919) 771-2745

J. S. BOURNE, P.E. STATE TRAFFIC MANAGEMENT ENGINEER  
DAVID BISSETTE, P.E. TRAFFIC CONTROL PROJECT ENGINEER  
MICHAEL STEELMAN TRAFFIC CONTROL PROJECT DESIGN ENGINEER  
ALLEN HAYES, E.I. TRAFFIC CONTROL DESIGN ENGINEER

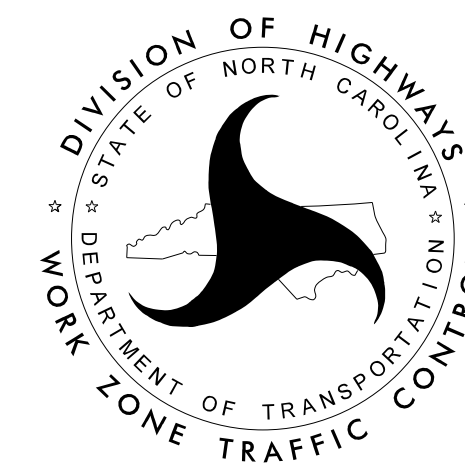

PLAN PREPARED FOR NCDOT BY:



EDDIE WETHERILL, P.E. PROJECT ENGINEER  
JESSE GILSTRAP TRAFFIC CONTROL ENGINEER  
CHARLES MULLEN TRAFFIC CONTROL SPECIALIST  
SCOTT KENNEDY TRAFFIC CONTROL ENGINEER

APPROVED:

DATE: 4/14/2016  
SEAL  
EDWARD G. WETHERILL  
PROFESSIONAL ENGINEER  
10773  
4/14/2016

4/13/2016 P:\2014\B-5121\B-5317\TrafficControl\Top\Current TMP Files\LANE'S CURRENT\Peace St\B5121B5317\_TC\_TMP\_Peace\_psh1.dgn User:skennedy