


OFF-SITE DETOUR WHEN SOUTHBOUND CAPITAL BLVD. IS CLOSED FOR NIGHTTIME & WEEKEND CLOSURES FOR BRIDGE WORK, PAVEMENT REMOVAL & REPLACEMENT.

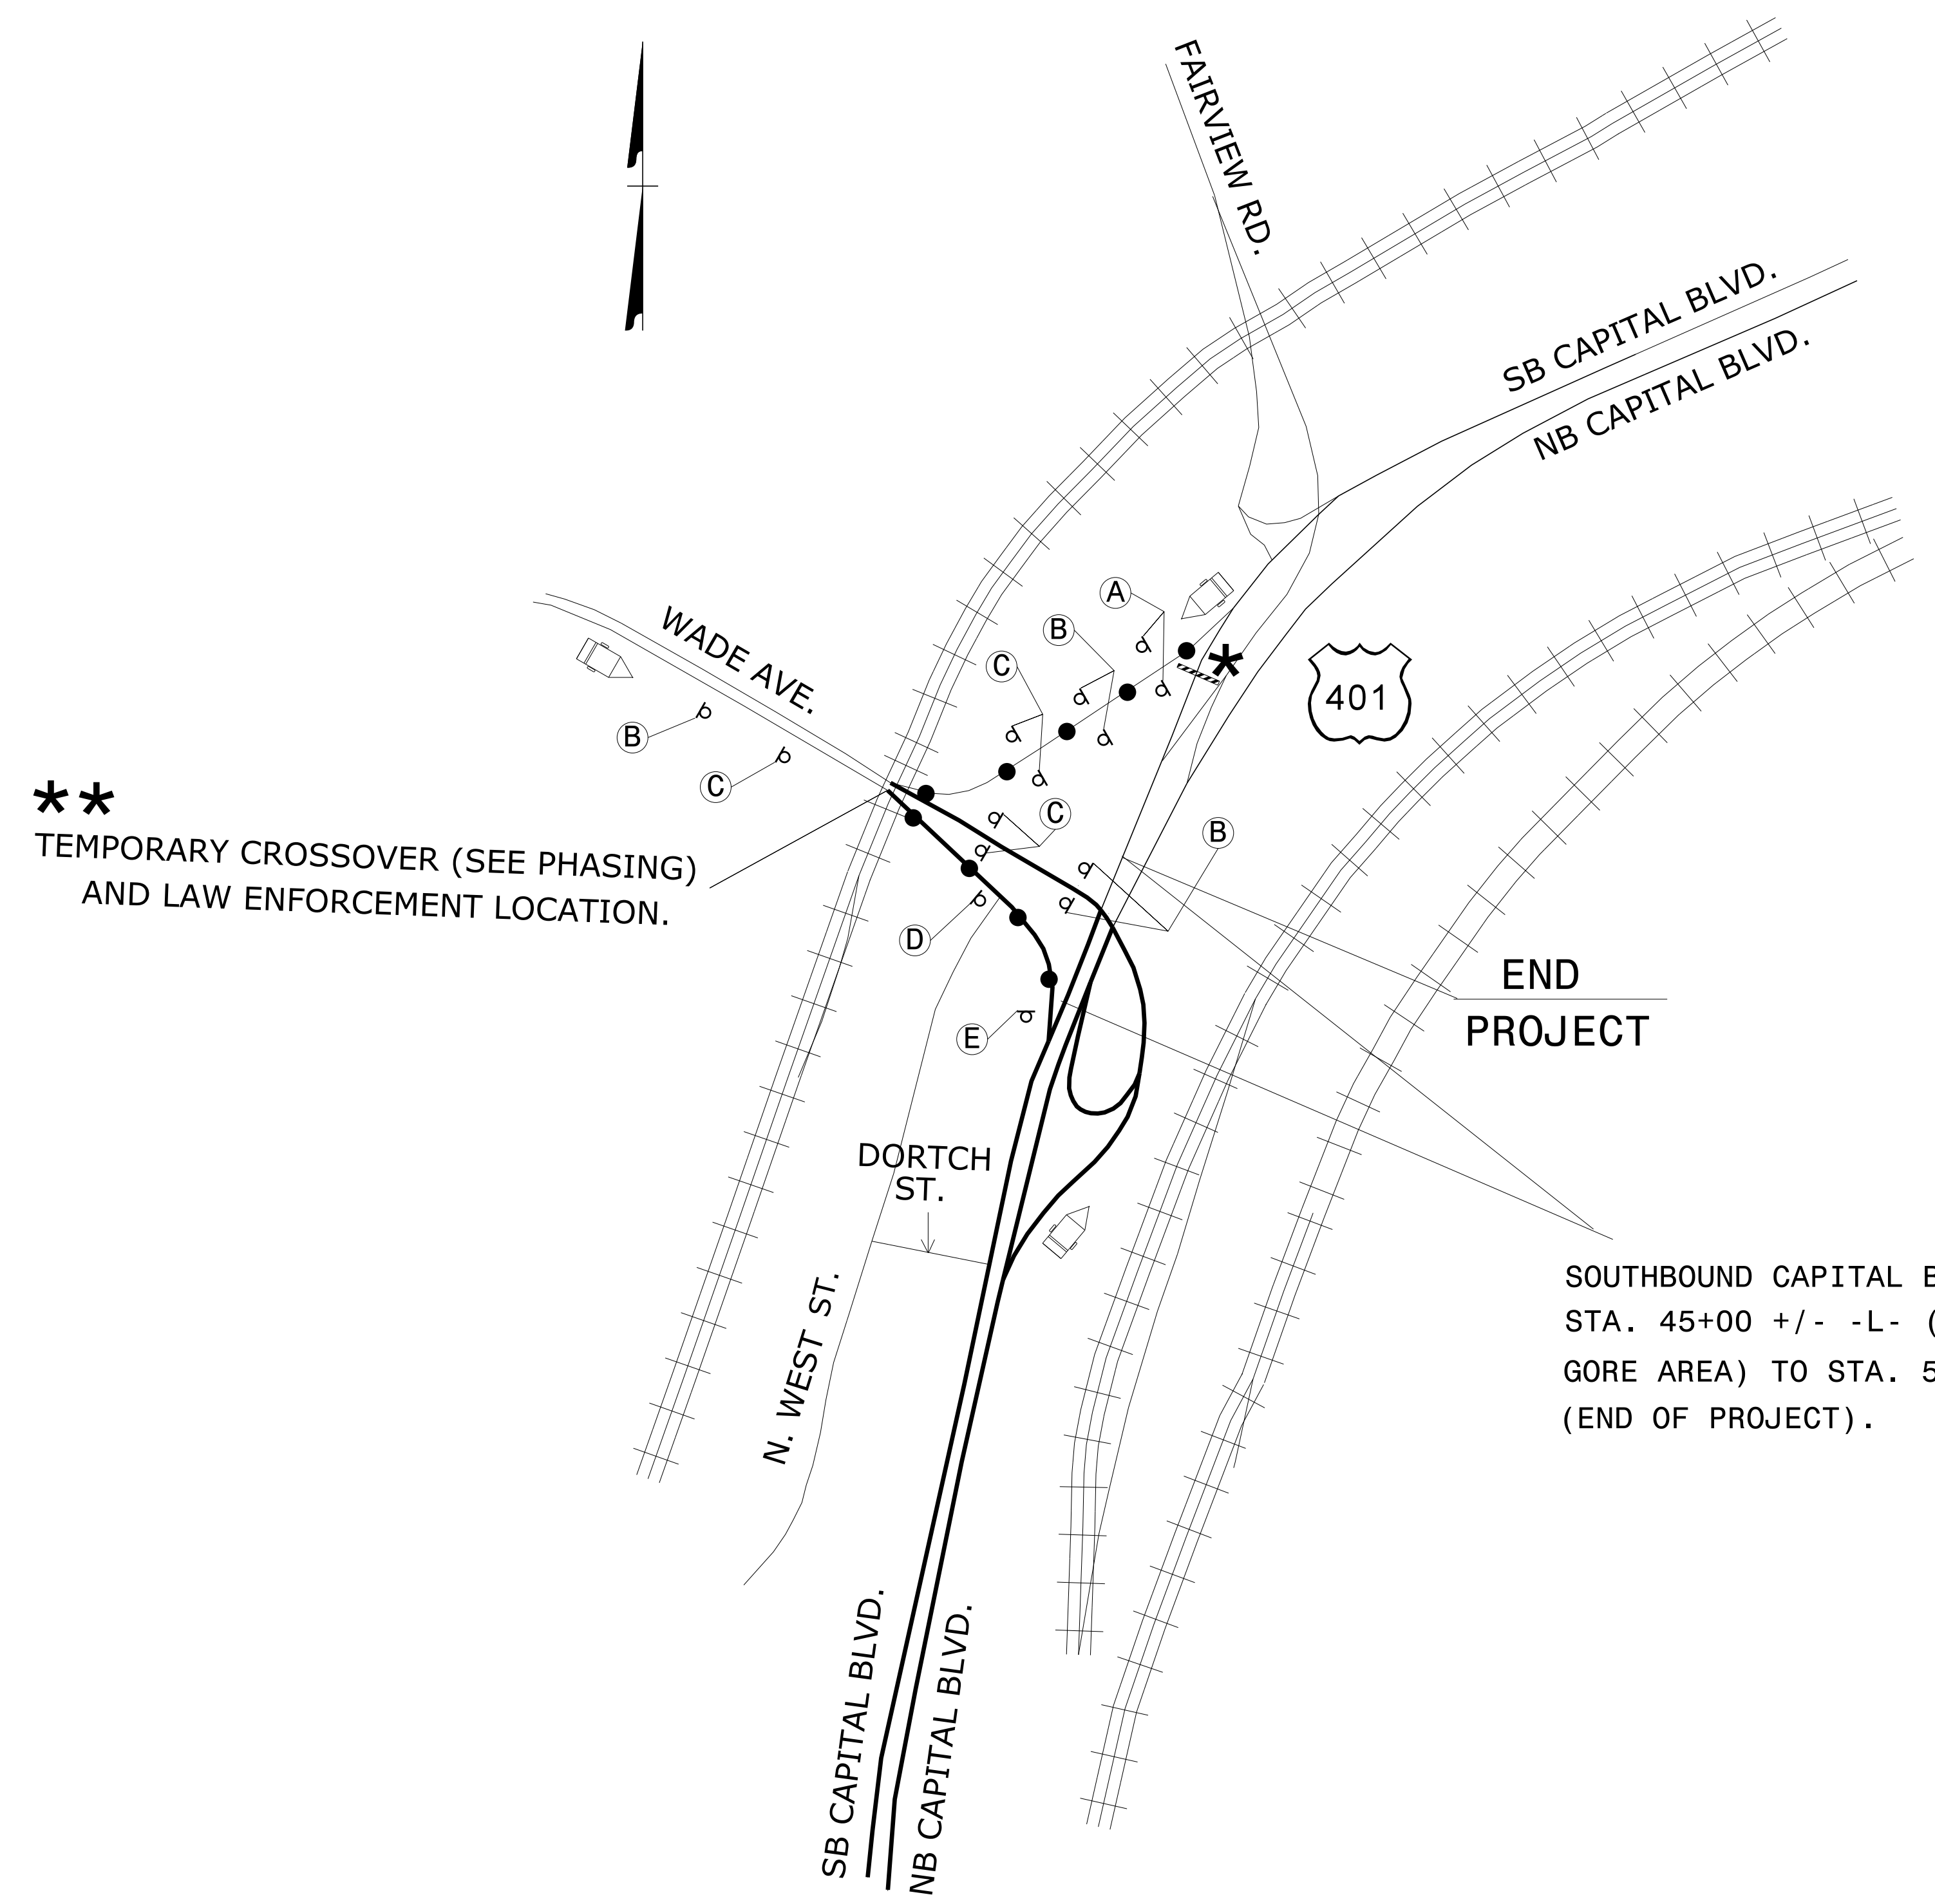


TEMPORARY CROSSOVER (SEE PHASING) AND LAW ENFORCEMENT LOCATION.

END PROJECT

SOUTHBOUND CAPITAL BLVD. CLOSED FROM STA. 45+00 +/- -L- (BACK OF ON-RAMP GORE AREA) TO STA. 53+06 +/- -L- (END OF PROJECT).

DETOUR SIGNING

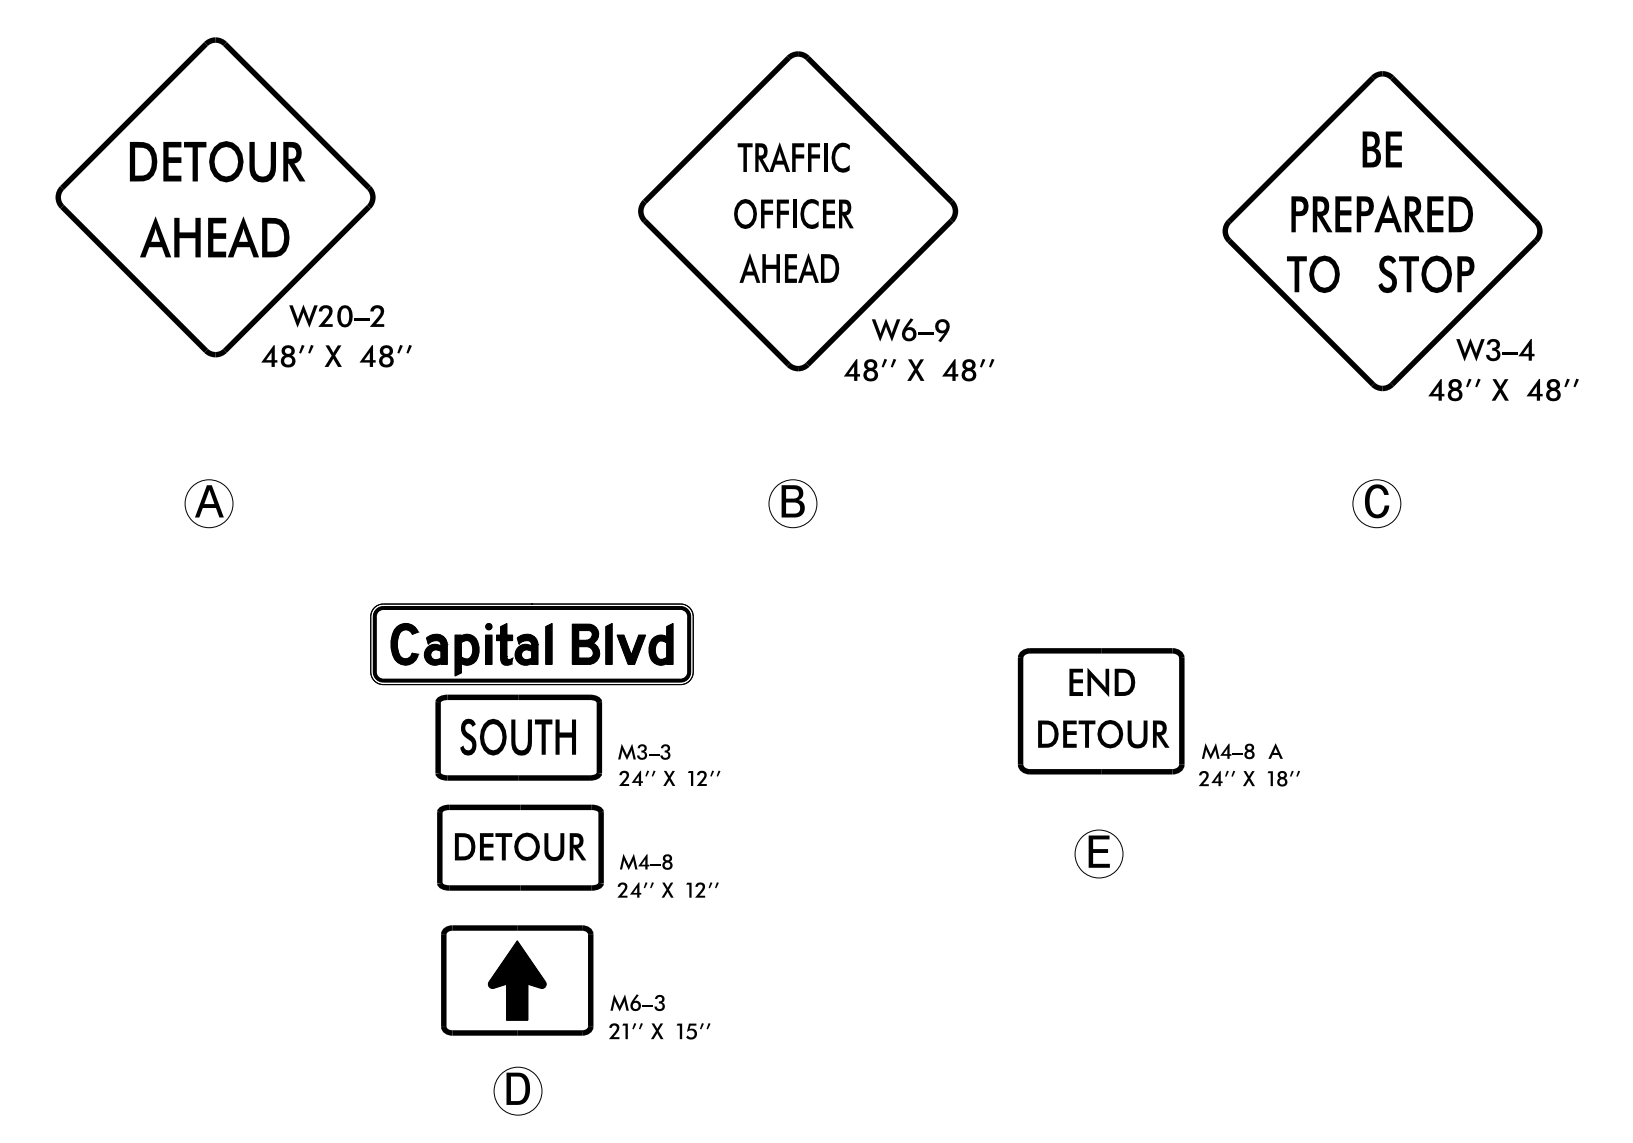

CHANGEABLE MESSAGE SIGNS (CMS)

PLACE CMS AS DIRECTED BY THE ENGINEER.

| | |
|-------------------------|---------------------|
| MESSAGE NO. 1 | MESSAGE NO. 2 |
| TRAFFIC OFFICER AHEAD | BE PREPARED TO STOP |
| CHANGEABLE MESSAGE SIGN | |

- NOTES: SEE TMP-2B FOR "CAPITAL BLVD" SPECIAL SIGN DESIGN.
- * SEE RSD 1101.03, SHEET 7 OF 9, TO CLOSE SOUTHBOUND CAPITAL BLVD.
 - ** UTILIZE LAW ENFORCEMENT TO CONTROL TRAFFIC AS NECESSARY.

DETOUR ROUTE ● — ● — ●

| | | | | |
|--|---|---|--|--|
| <p>TRANSPORTATION PLANNING/DESIGN - BRIDGE/STRUCTURE DESIGN CIVIL/SITE DESIGN - GIS/GPS - CONSTRUCTION OBSERVATION</p> | <p>1223 Jones Franklin Rd. Raleigh, N.C. 27606 License No. F-0377 Bus: 919 851 8077 Fax: 919 851 8107</p> | <p>DOCUMENT NOT CONSIDERED FINAL UNLESS ALL SIGNATURES COMPLETED</p> <p>APPROVED: _____ DATE: _____</p> <p>SEAL</p> | <p>DIVISION OF HIGHWAYS STATE OF NORTH CAROLINA DEPARTMENT OF TRANSPORTATION WORK ZONE TRAFFIC CONTROL</p> | <p>TEMPORARY TRAFFIC CONTROL DETAIL</p> |
|--|---|---|--|--|