


OFF-SITE DETOUR WHEN SOUTHBOUND CAPITAL BLVD. IS CLOSED FOR WEEKEND CLOSURES FOR PAVEMENT REMOVAL & REPLACEMENT.

**DETOUR SIGNING**

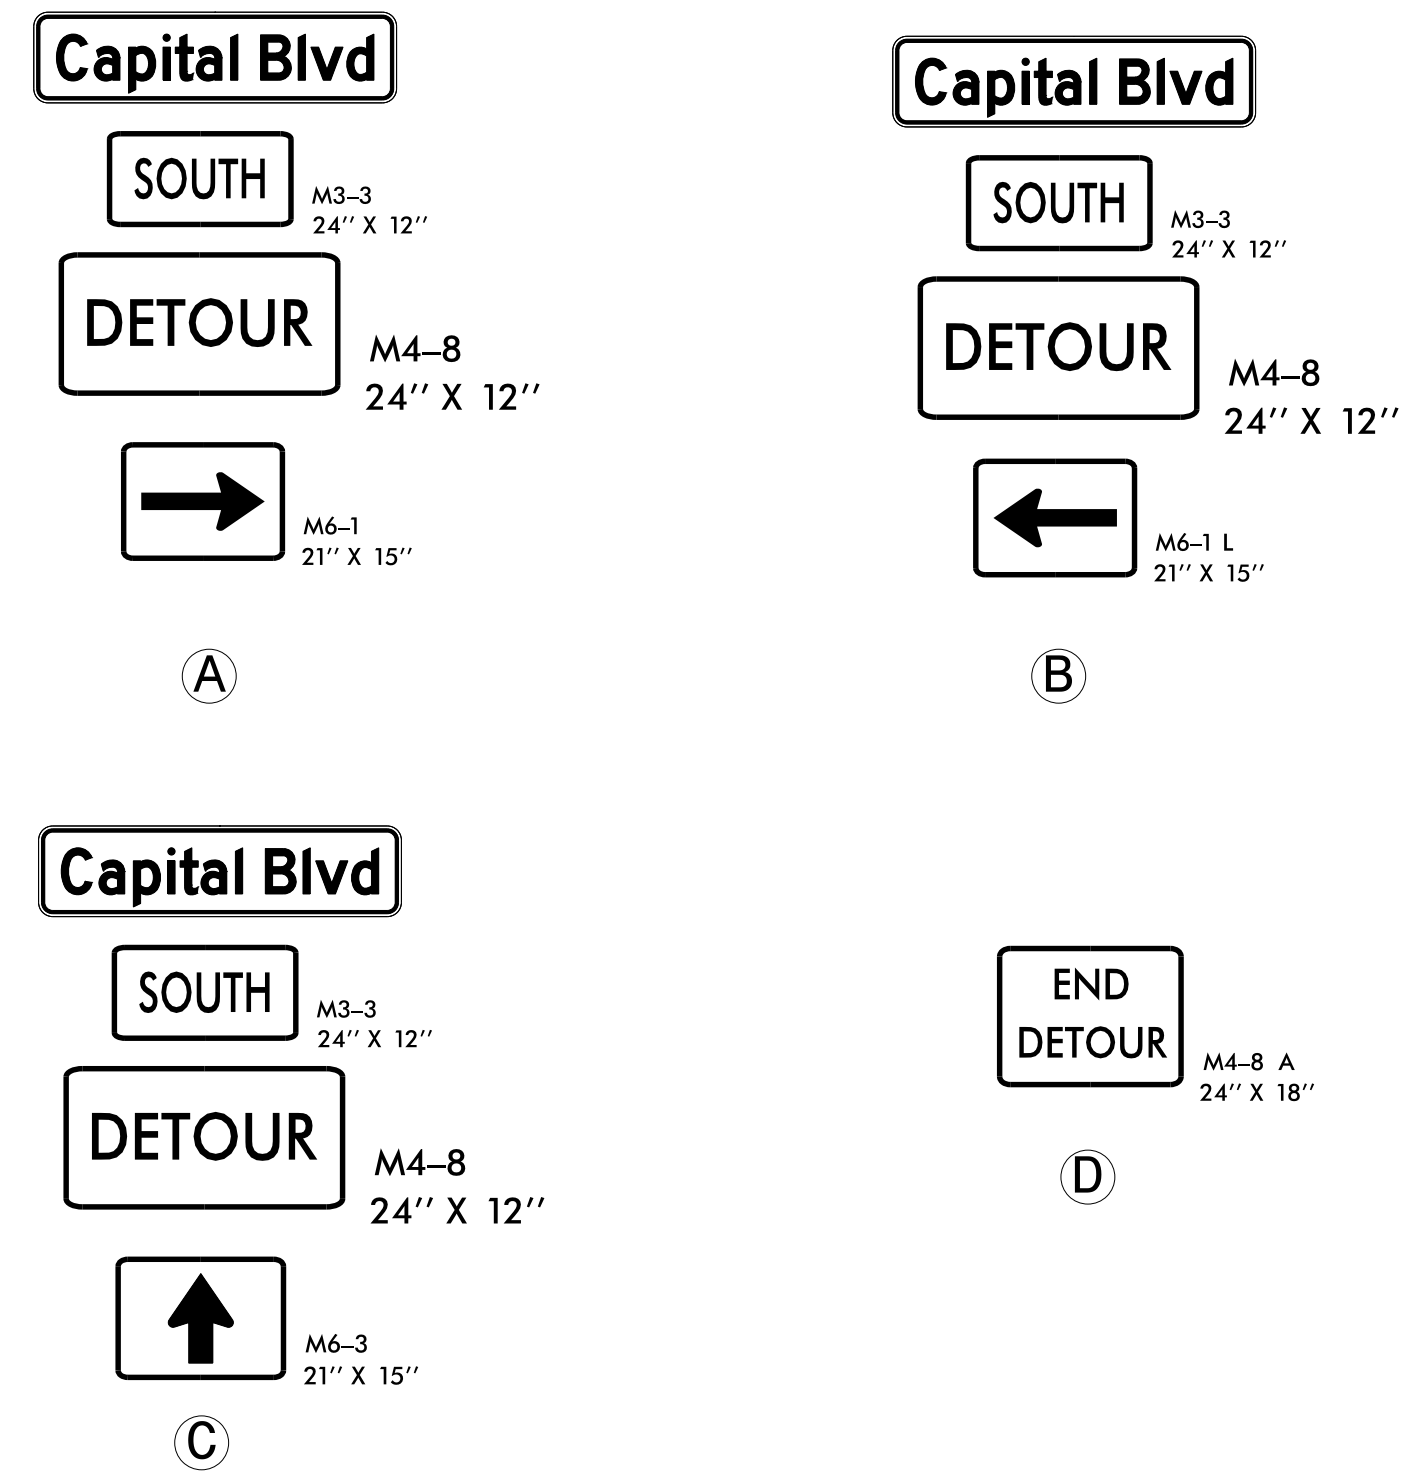

NOTES: SEE TMP-2B FOR "CAPITAL BLVD" SPECIAL SIGN DESIGN.

- \* SEE RSD 1101.03, SHEET 7 OF 9, TO CLOSE SOUTHBOUND CAPITAL BLVD.
- \*\* SEE RSD 1101.03, SHEET 2 OF 9, FOR TYPE III BARRICADE LOCATIONS WITH ATTACHED SIGNING & ADDITIONAL SIGNING FOR ROAD CLOSURE.

**DETOUR ROUTE** ● ● ●

<p>1223 Jones Franklin Rd. Raleigh, N.C. 27606 License No. F-0377 Bus: 919 851 8077 Fax: 919 851 8107</p> <p>TRANSPORTATION PLANNING/DESIGN - BRIDGE/STRUCTURE DESIGN CIVIL/SITE DESIGN - GIS/GPS - CONSTRUCTION OBSERVATION</p>	<p>APPROVED: _____ DATE: _____</p> <p>SEAL</p>		<p><b>TEMPORARY TRAFFIC CONTROL DETAIL</b></p>
	<p><b>DOCUMENT NOT CONSIDERED FINAL UNLESS ALL SIGNATURES COMPLETED</b></p>		