


STA. 24+00 - L -

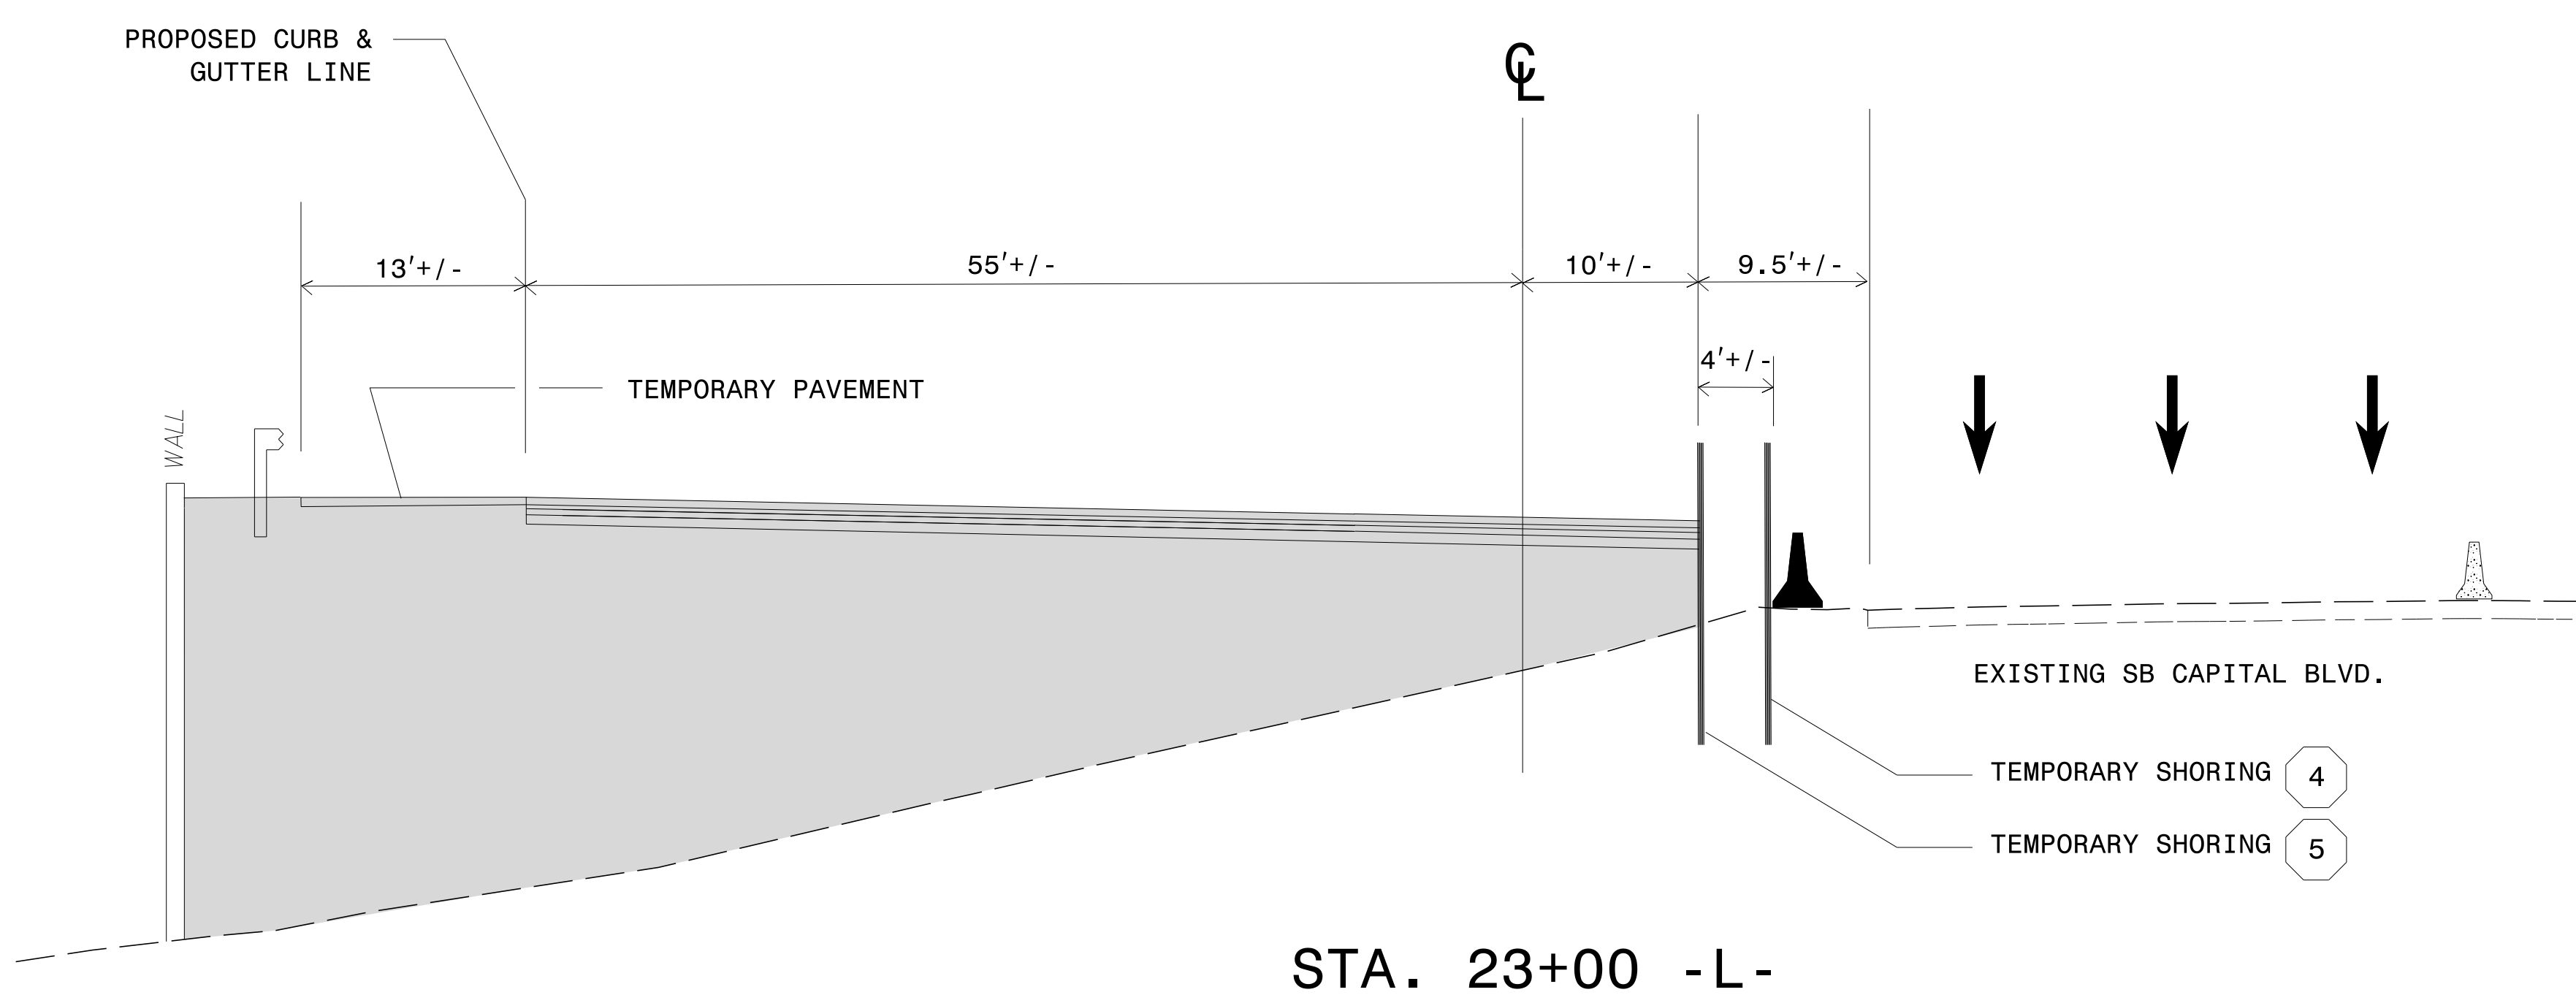

STA. 23+00 - L -

NOTE: SEE TMP-20 FOR SHORING LOCATIONS AND LIMITS.

2/1/2016 P:\2014\B-5121-B-5317-TrafficControl\Top\Current TMP Files\LANE'S CURRENT\Peace S\B5121B5317-TC_TMP_Peace_psh20b.xsc.dgn User:skennedy




1223 Jones Franklin Rd.
Raleigh, N.C. 27606
License No. F-0377
Bus: 919 851 8077
Fax: 919 851 8107

TRANSPORTATION PLANNING/DESIGN - BRIDGE/STRUCTURE DESIGN
CIVIL/SITE DESIGN - GIS/GPS - CONSTRUCTION OBSERVATION

DOCUMENT NOT CONSIDERED FINAL
UNLESS ALL SIGNATURES COMPLETED

APPROVED:	DATE:

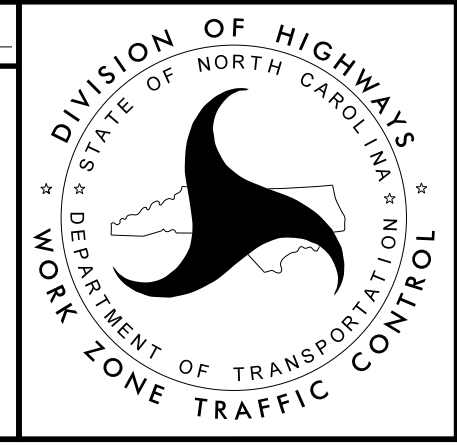

AREA II - PHASE I
TEMPORARY TRAFFIC
CONTROL DETAIL