



**OFF-SITE DETOUR WHEN W. JOHNSON ST. (-Y5-) IS CLOSED
BETWEEN SOUTHBOUND CAPITAL BLVD. AND N. HARRINGTON ST.**

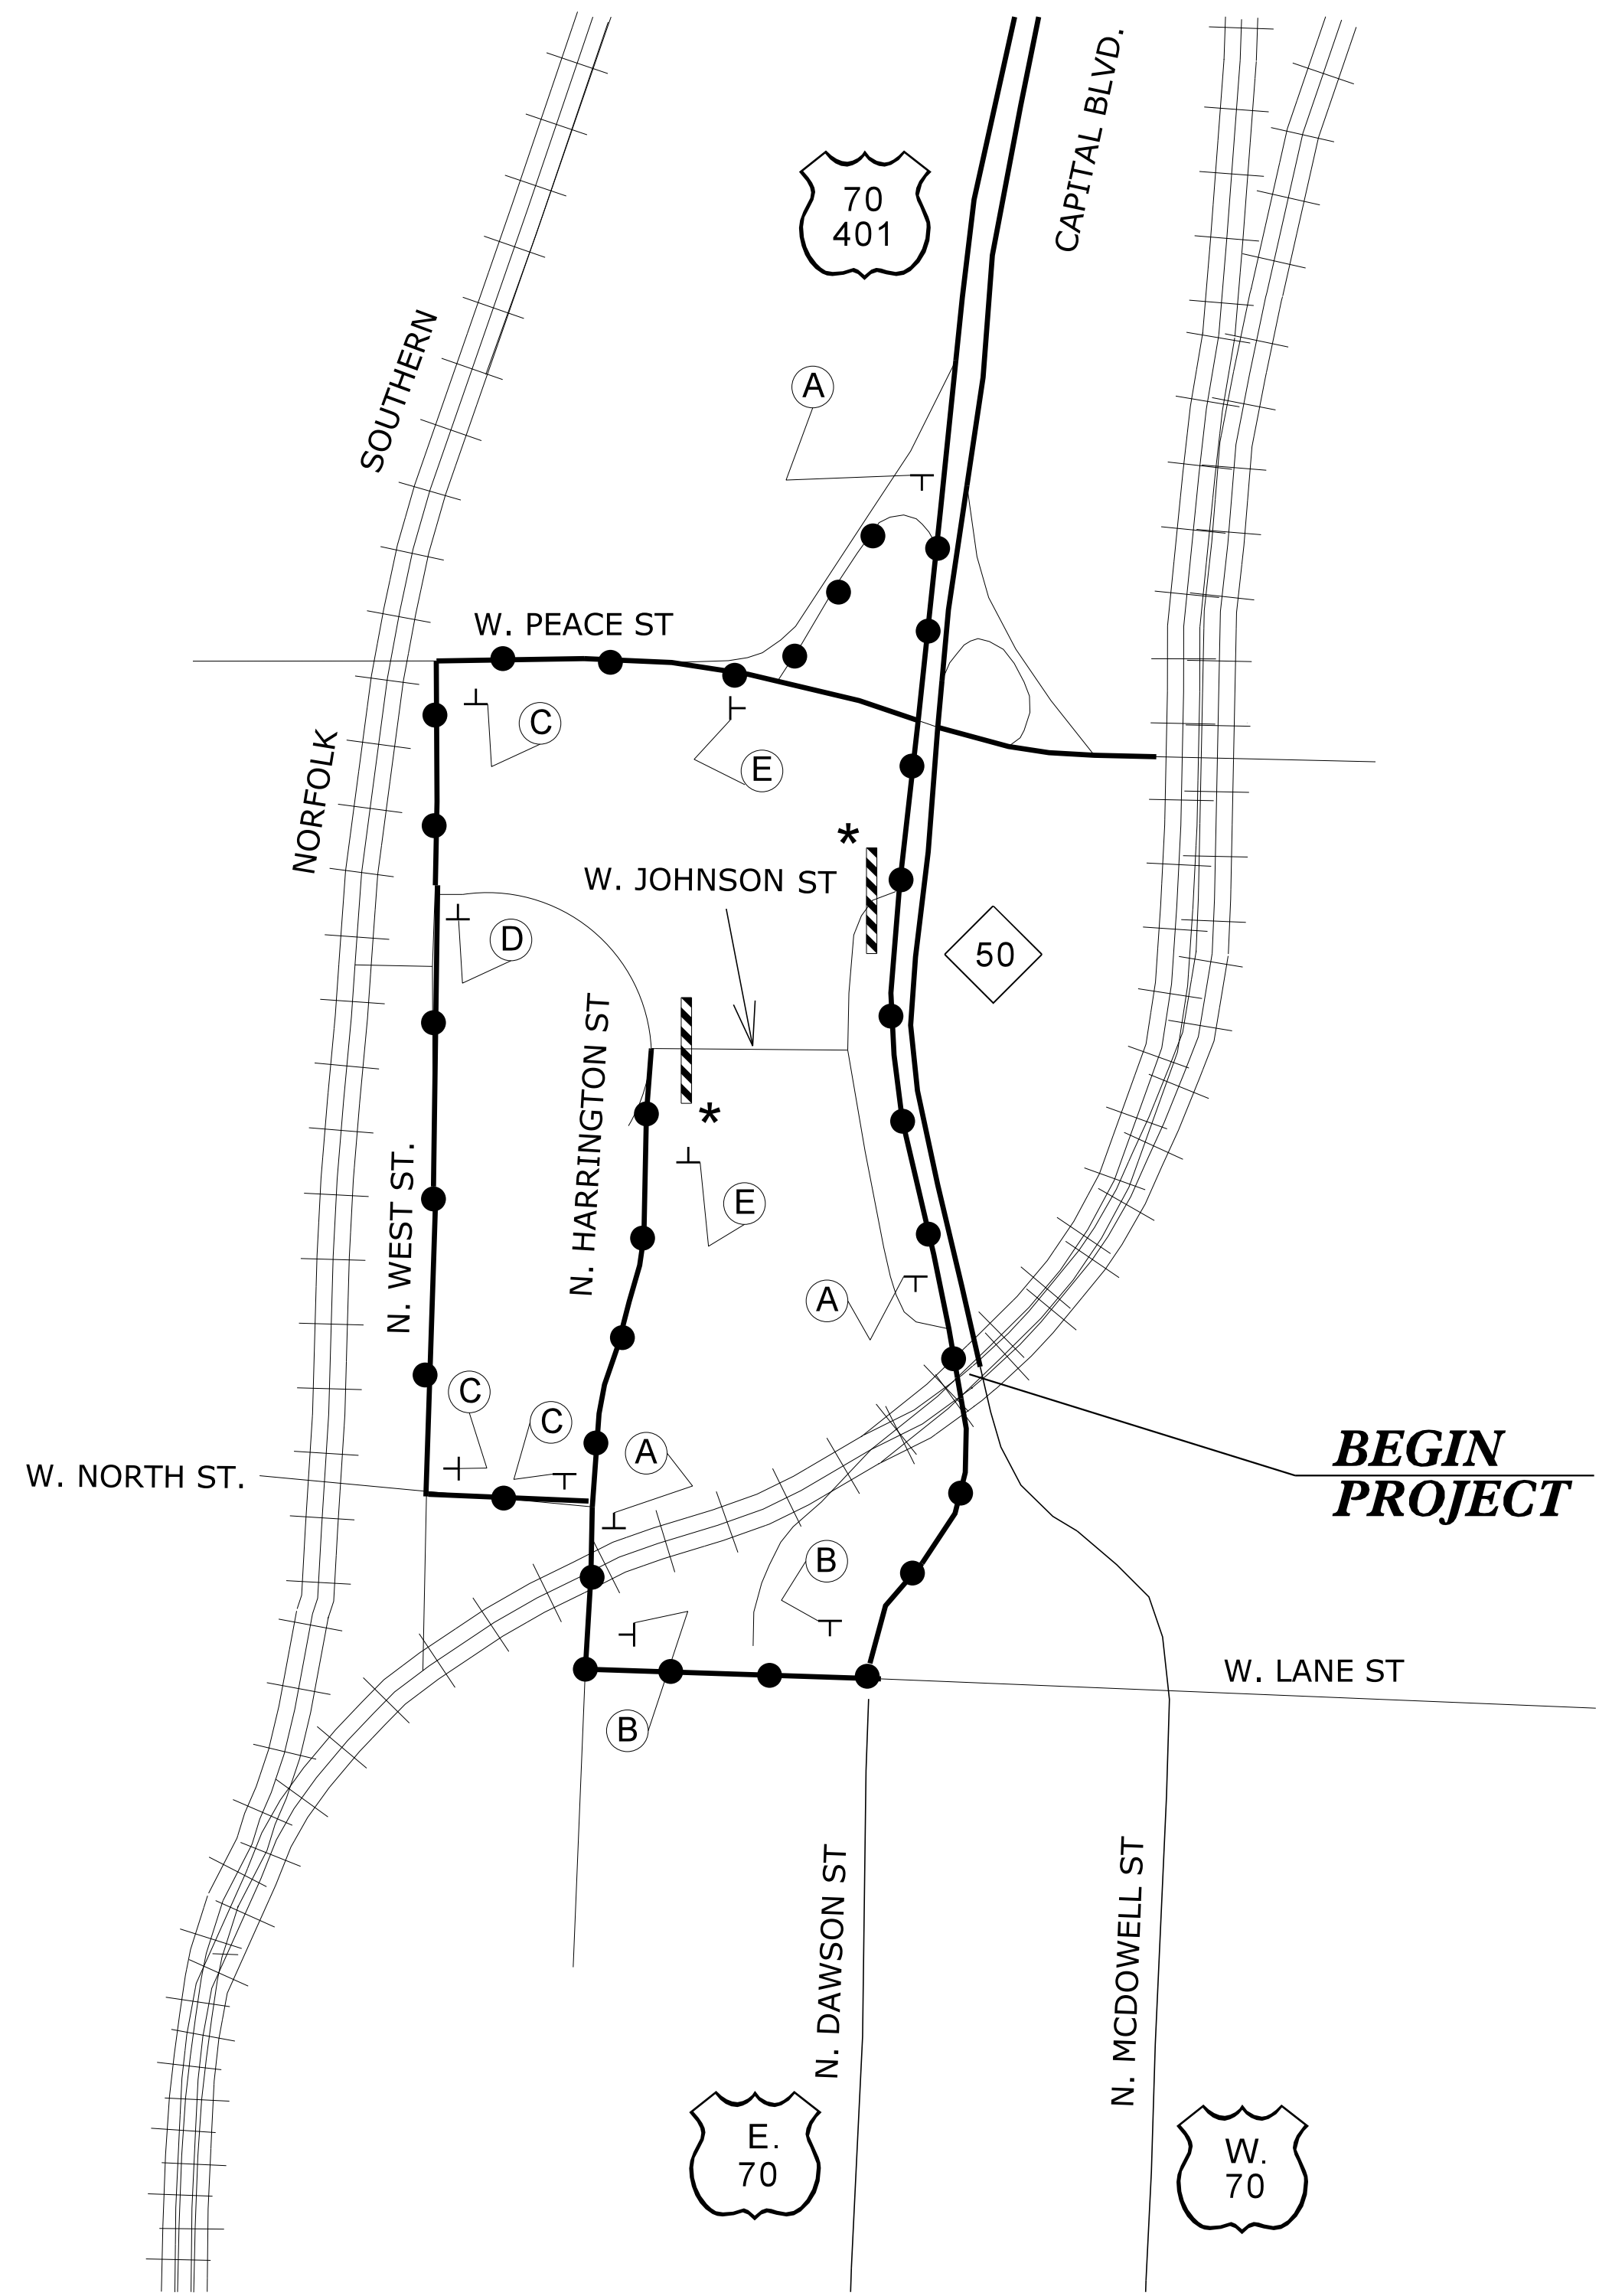


DETOUR SIGNING

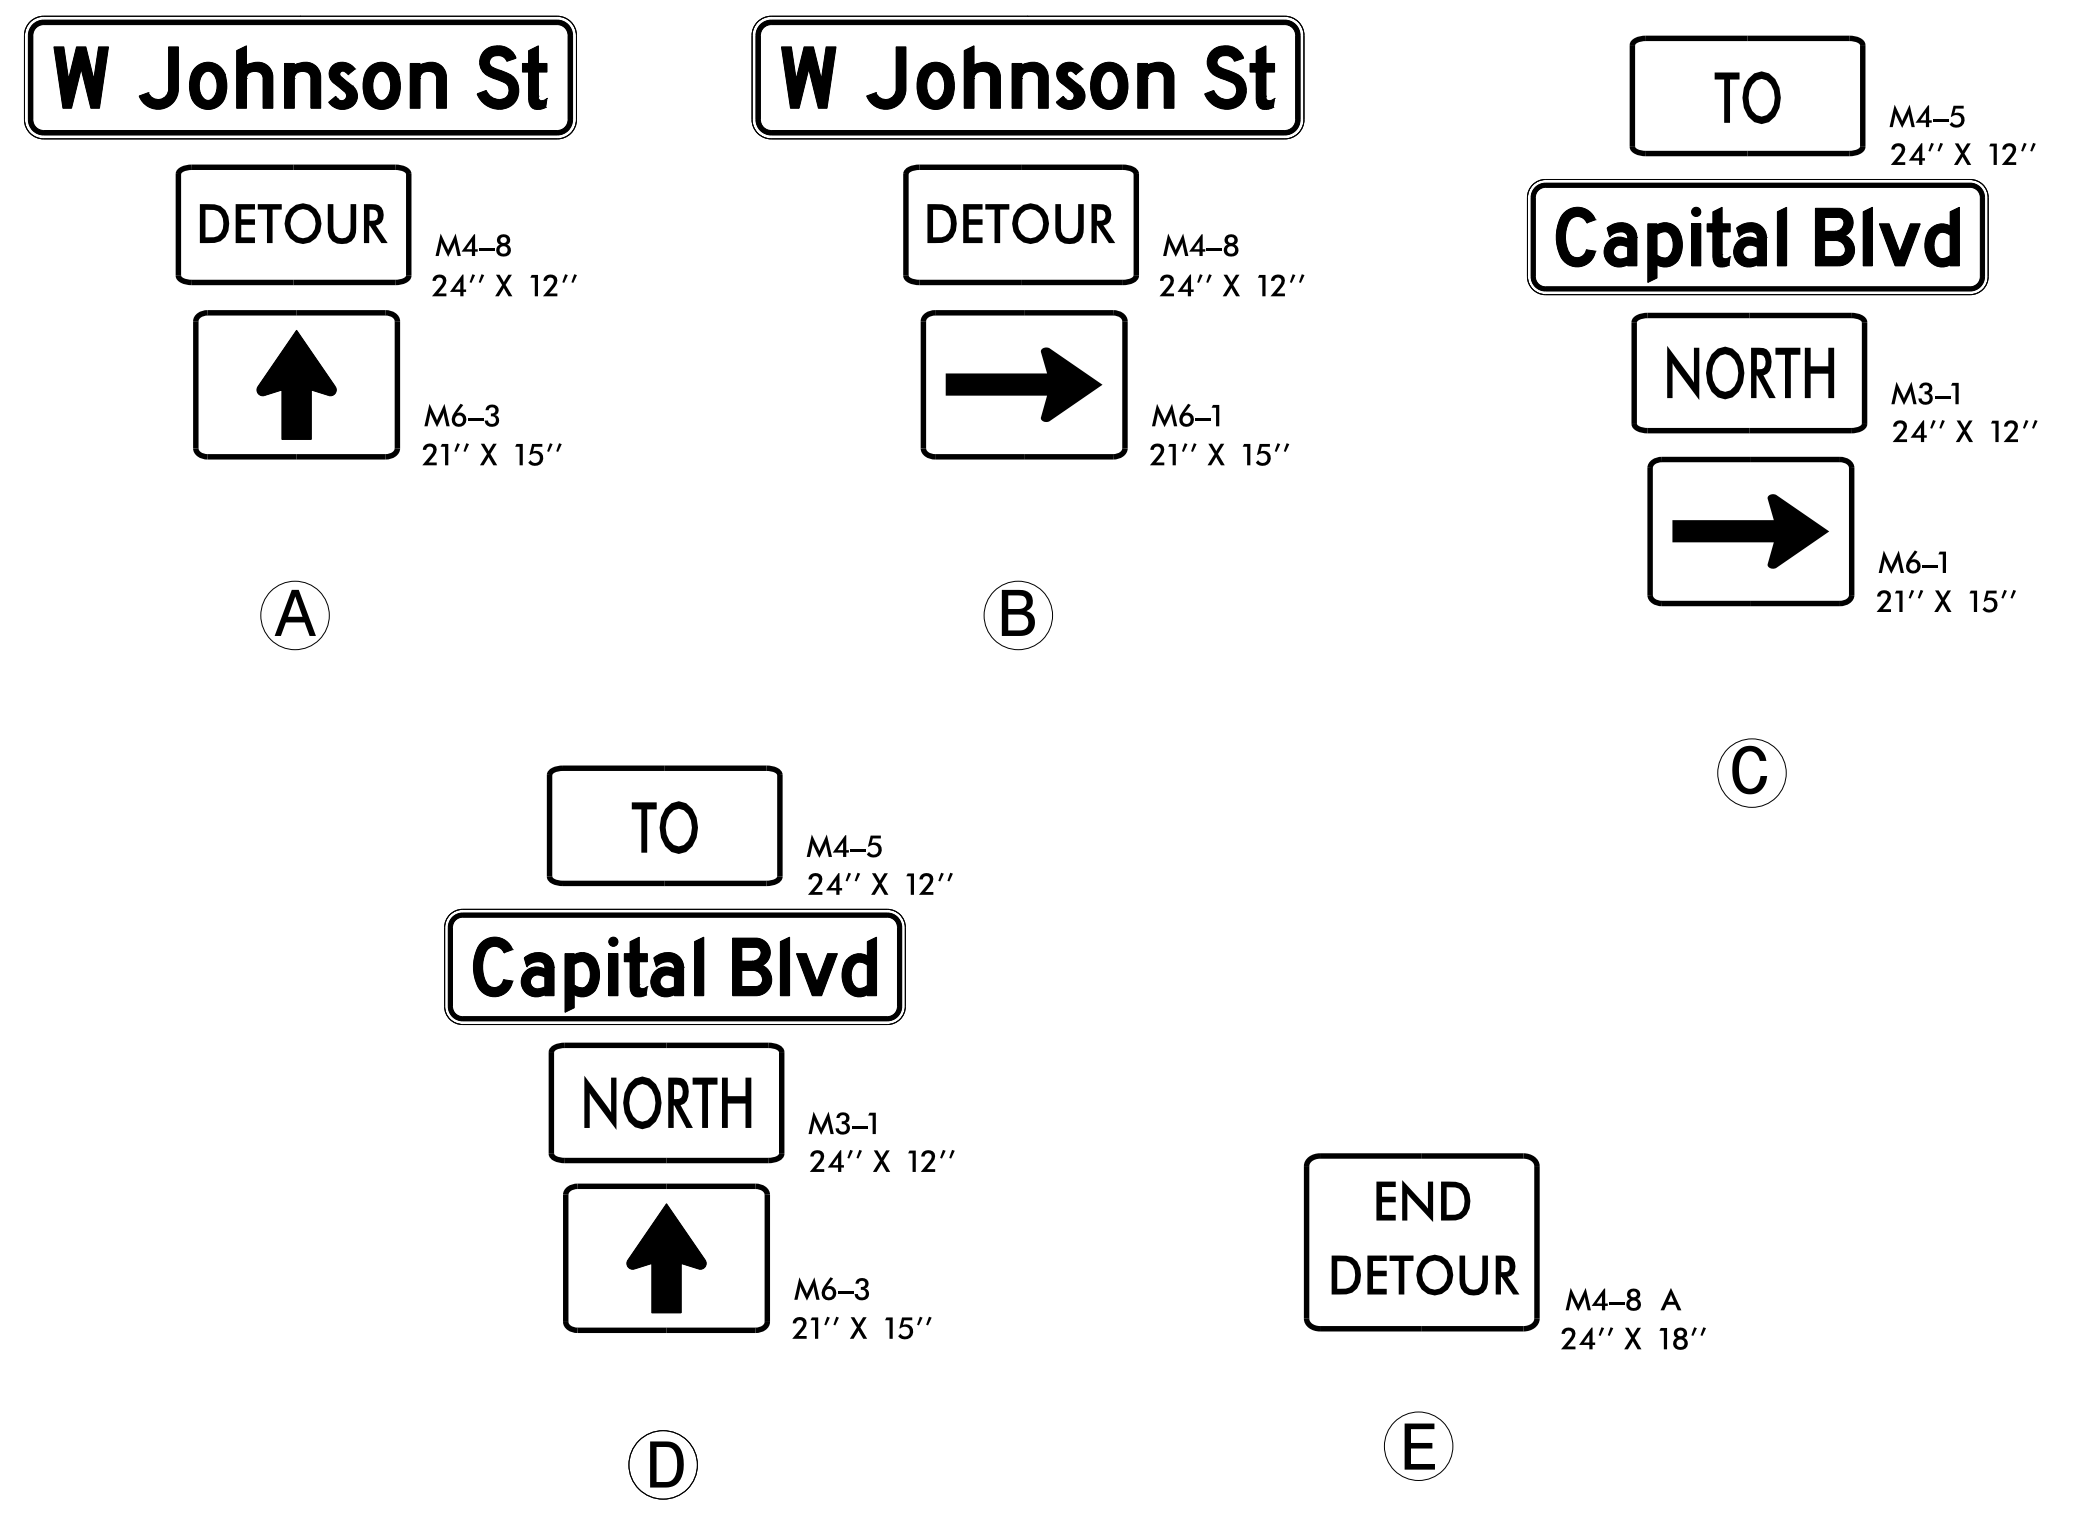

NOTES: SEE TMP-2B FOR "CAPITAL BLVD" & TMP-2C FOR "W. JOHNSON ST" SPECIAL SIGN DESIGNS.
* SEE RSD 1101.03, SHEET 2 OF 9, FOR TYPE III BARRICADE LOCATION WITH ATTACHED SIGNING & ADDITIONAL SIGNING FOR ROAD CLOSURE.

DETOUR ROUTE ● ● ●

2/1/2016 P:\2014\B-5121-B-5317\TrafficControl\Top\Current TMP Files\LANE'S CURRENT\Peace S\XB5121B5317-TC-TMP_Peace_psh46.dgn User:skennedy

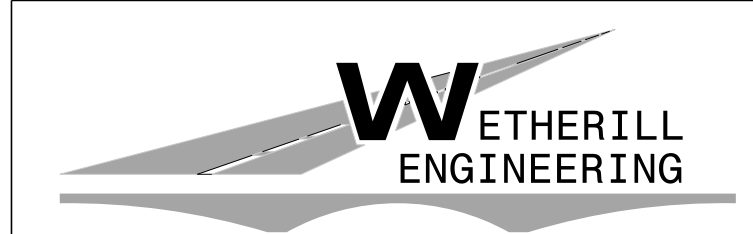


1223 Jones Franklin Rd.
Raleigh, N.C. 27606
License No. F-0377
Bus: 919 851 8077
Fax: 919 851 8107

TRANSPORTATION PLANNING/DESIGN - BRIDGE/STRUCTURE DESIGN
CIVIL/SITE DESIGN - GIS/GPS - CONSTRUCTION OBSERVATION

**DOCUMENT NOT CONSIDERED FINAL
UNLESS ALL SIGNATURES COMPLETED**

APPROVED: _____ DATE: _____

SEAL

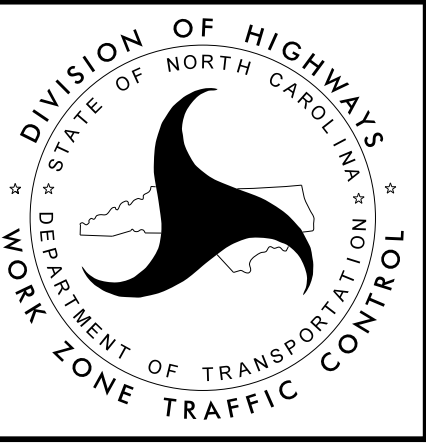

**TEMPORARY TRAFFIC
CONTROL DETAIL**