



OFF-SITE DETOUR FOR EASTBOUND W. PEACE ST. FOR OVERHEAD/
SUBSTRUCTURE BRIDGE WORK AND UTILITY WORK AT NIGHTTIME.

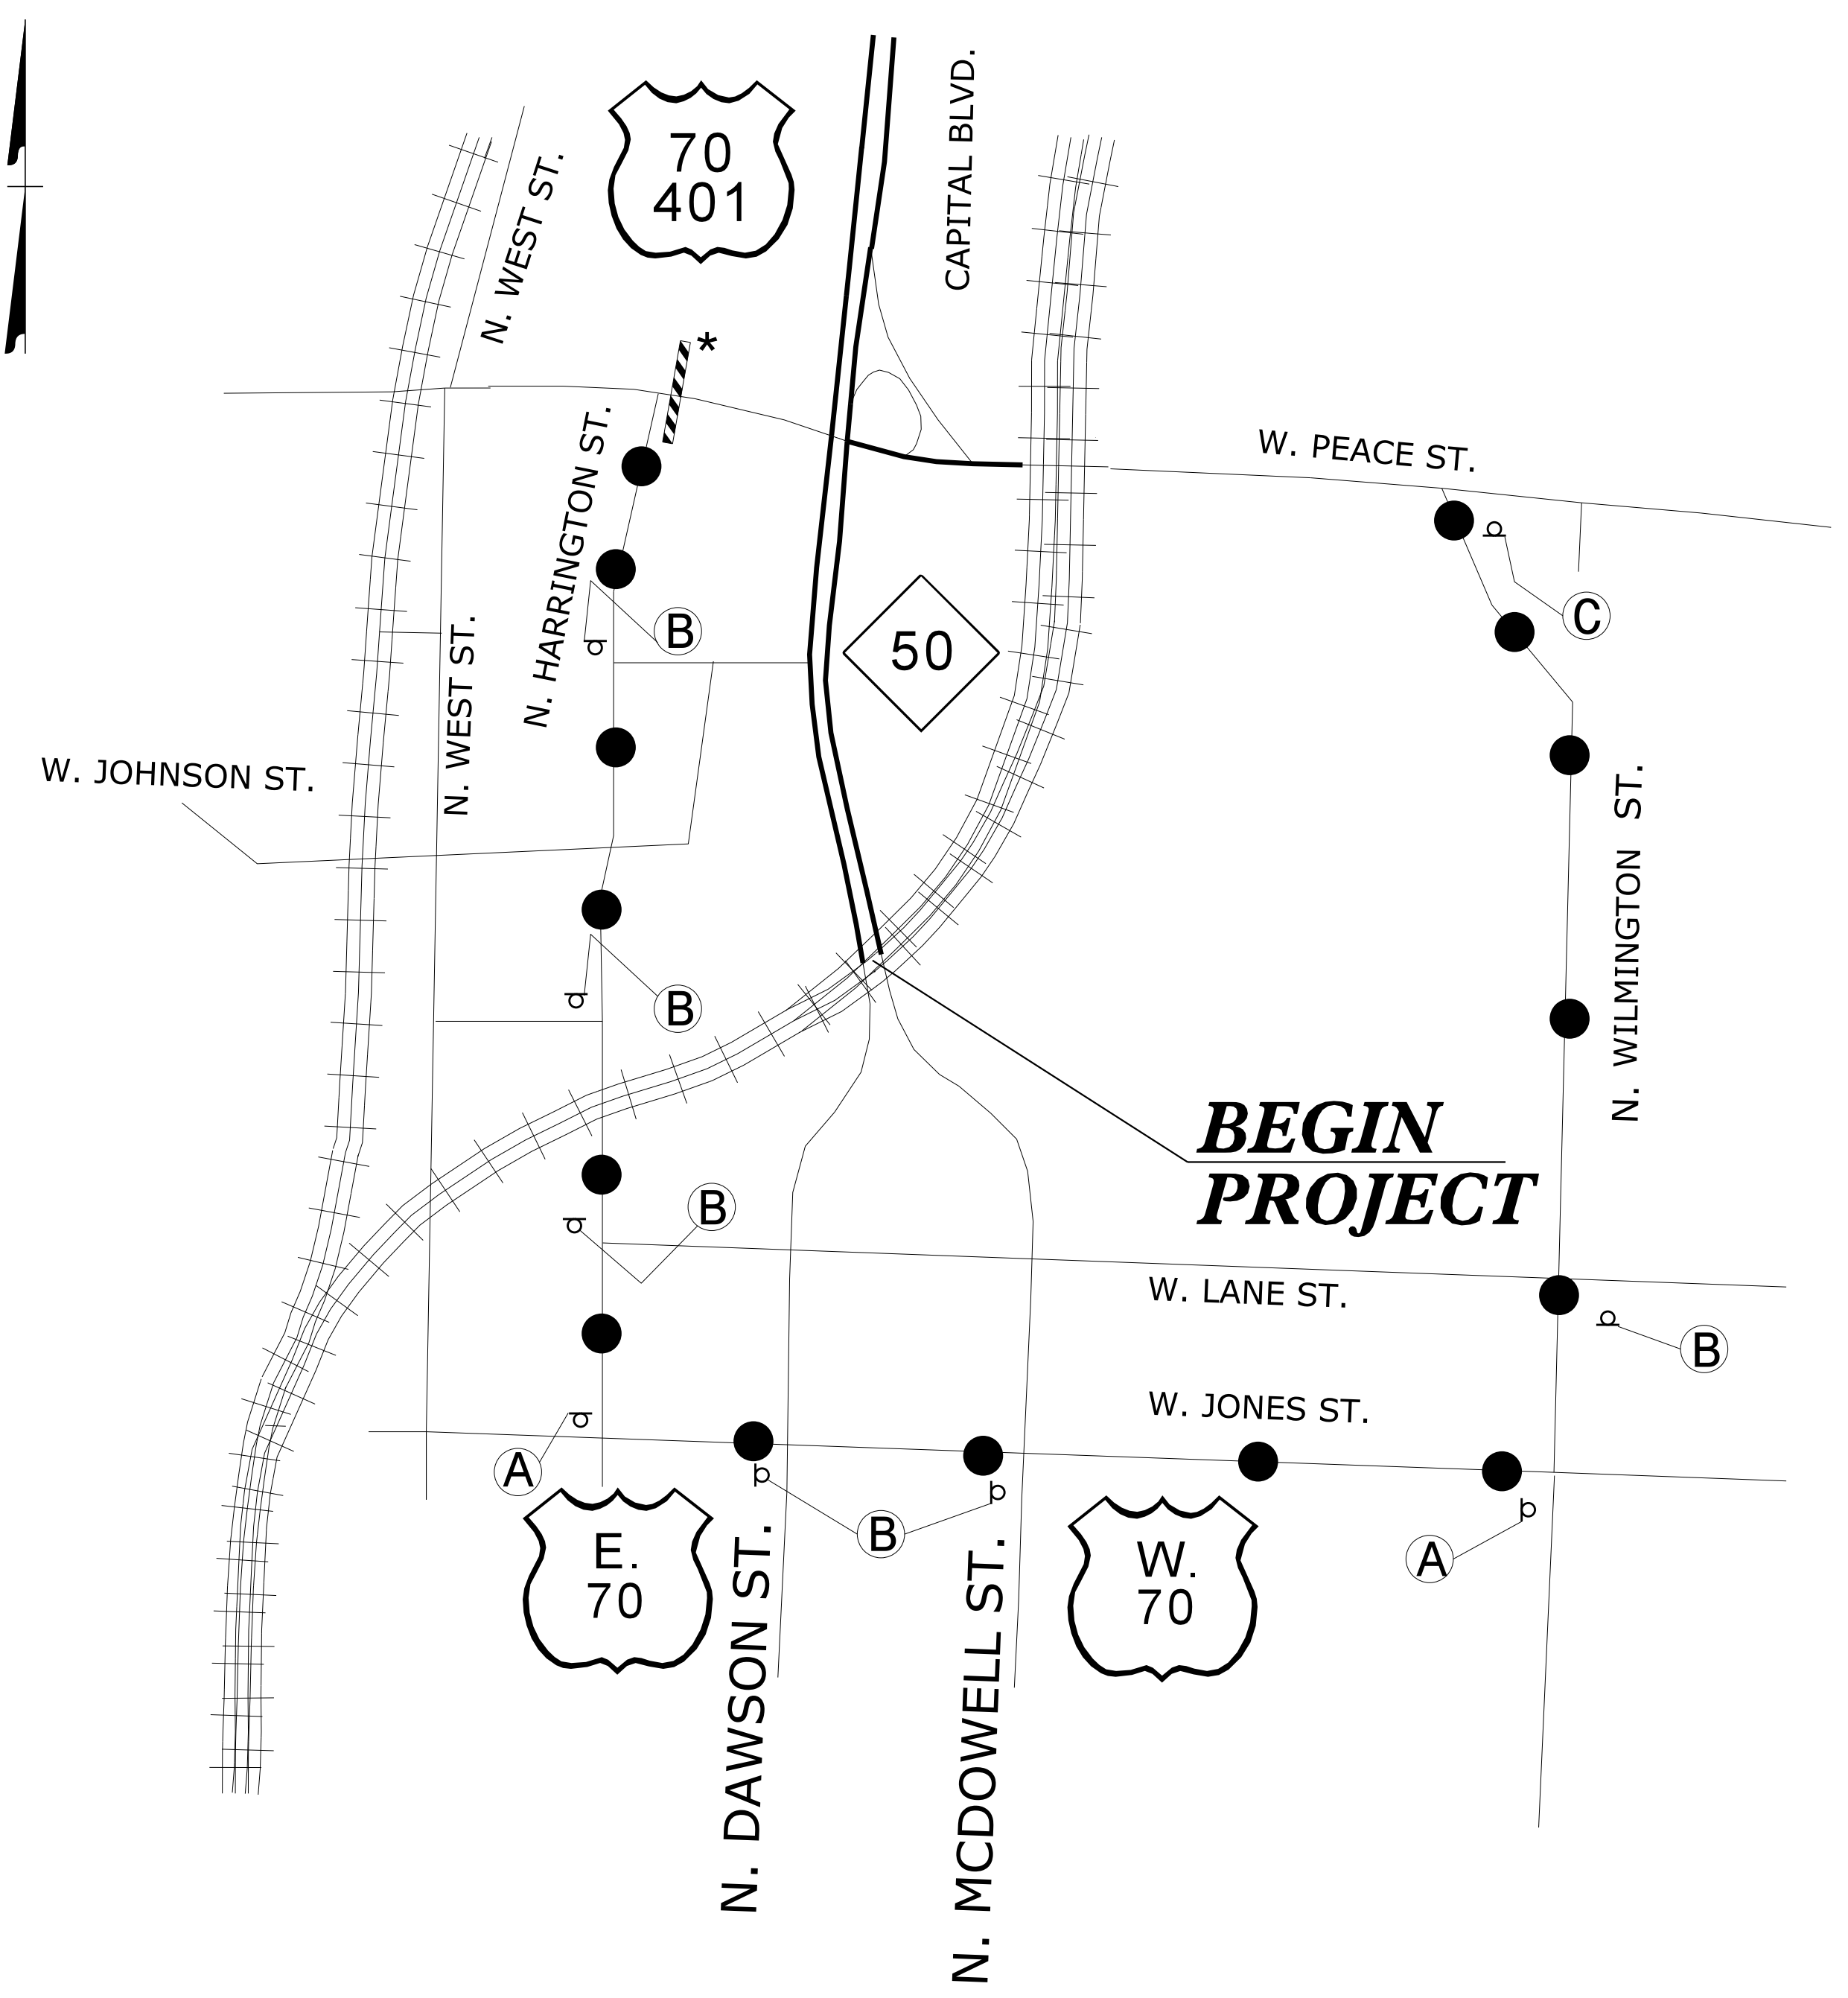

DETOUR SIGNING

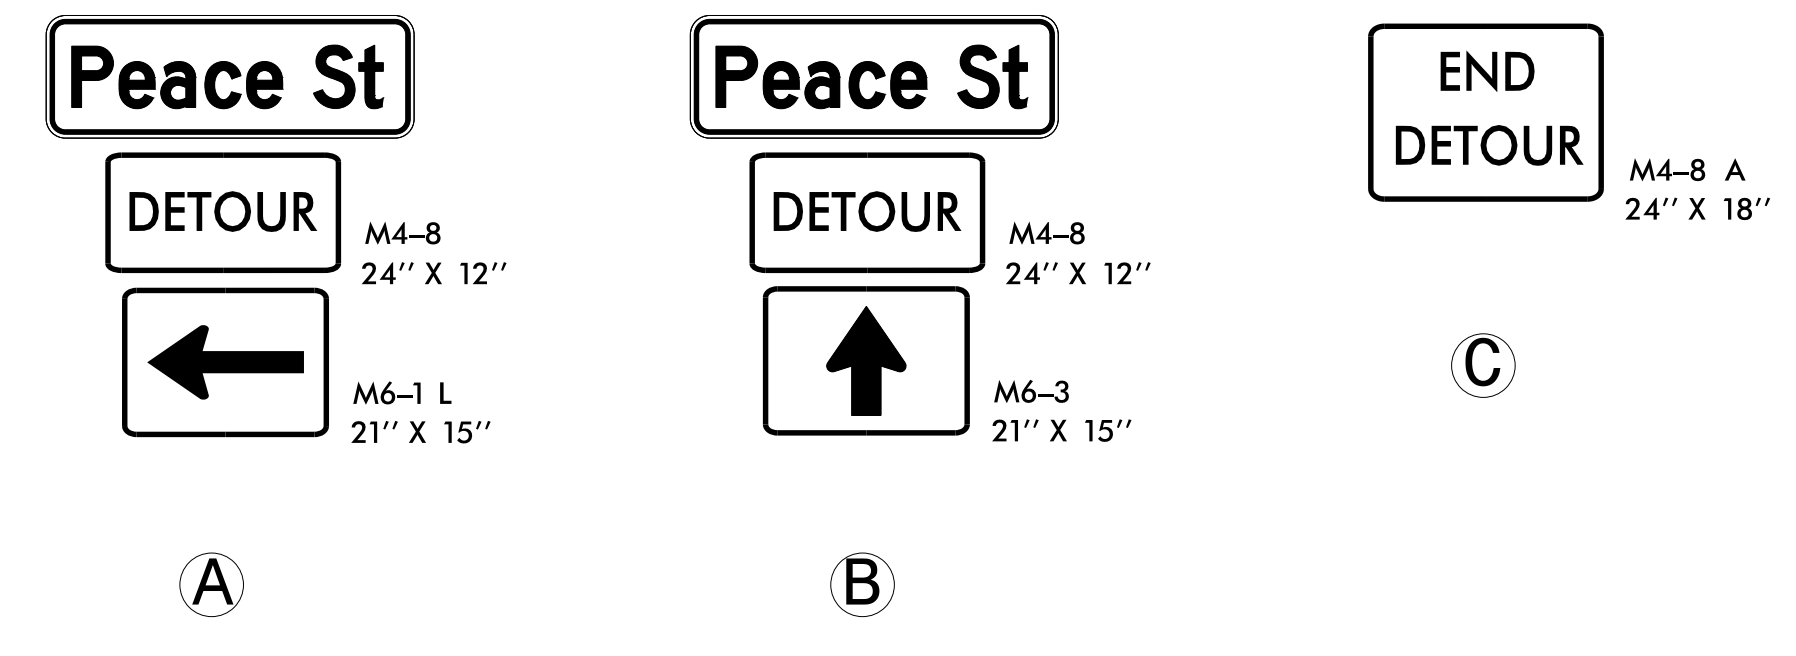

- NOTES: USE THIS SHEET FOR OFF-SITE DETOUR WHEN N. HARRINGTON ST. (-6-) IS OPEN TO W. PEACE ST. (-Y1-)
- SEE TMP-2D FOR "PEACE ST" SPECIAL SIGN DESIGN.
- * SEE RSD 1101.03 , SHEET 2 OF 9, FOR TYPE III BARRICADE LOCATIONS WITH ATTACHED SIGNING & ADDITIONAL SIGNING FOR ROAD CLOSURES.
- USE LAW ENFORCEMENT AS NECESSARY TO MAINTAIN TRAFFIC.

DETOUR ROUTE ● ● ●

2/1/2016
 P:\2014\B-5121\B-5317\TrafficControl\Top\Current TMP Files\LANE'S CURRENT\Peace St\B5121\B5317.TC.TMP_Peace.psh46B.dgn
 User:tkennedy

WETHERILL ENGINEERING

TRANSPORTATION PLANNING/DESIGN - BRIDGE/STRUCTURE DESIGN
CIVIL/SITE DESIGN - GIS/GPS - CONSTRUCTION OBSERVATION

1223 Jones Franklin Rd.
Raleigh, N.C. 27606
License No. F-0377
Bus: 919 851 8077
Fax: 919 851 8107

**DOCUMENT NOT CONSIDERED FINAL
UNLESS ALL SIGNATURES COMPLETED**

APPROVED: _____ DATE: _____

SEAL

TEMPORARY TRAFFIC CONTROL DETAIL