


NAD 83/NSRS 2007

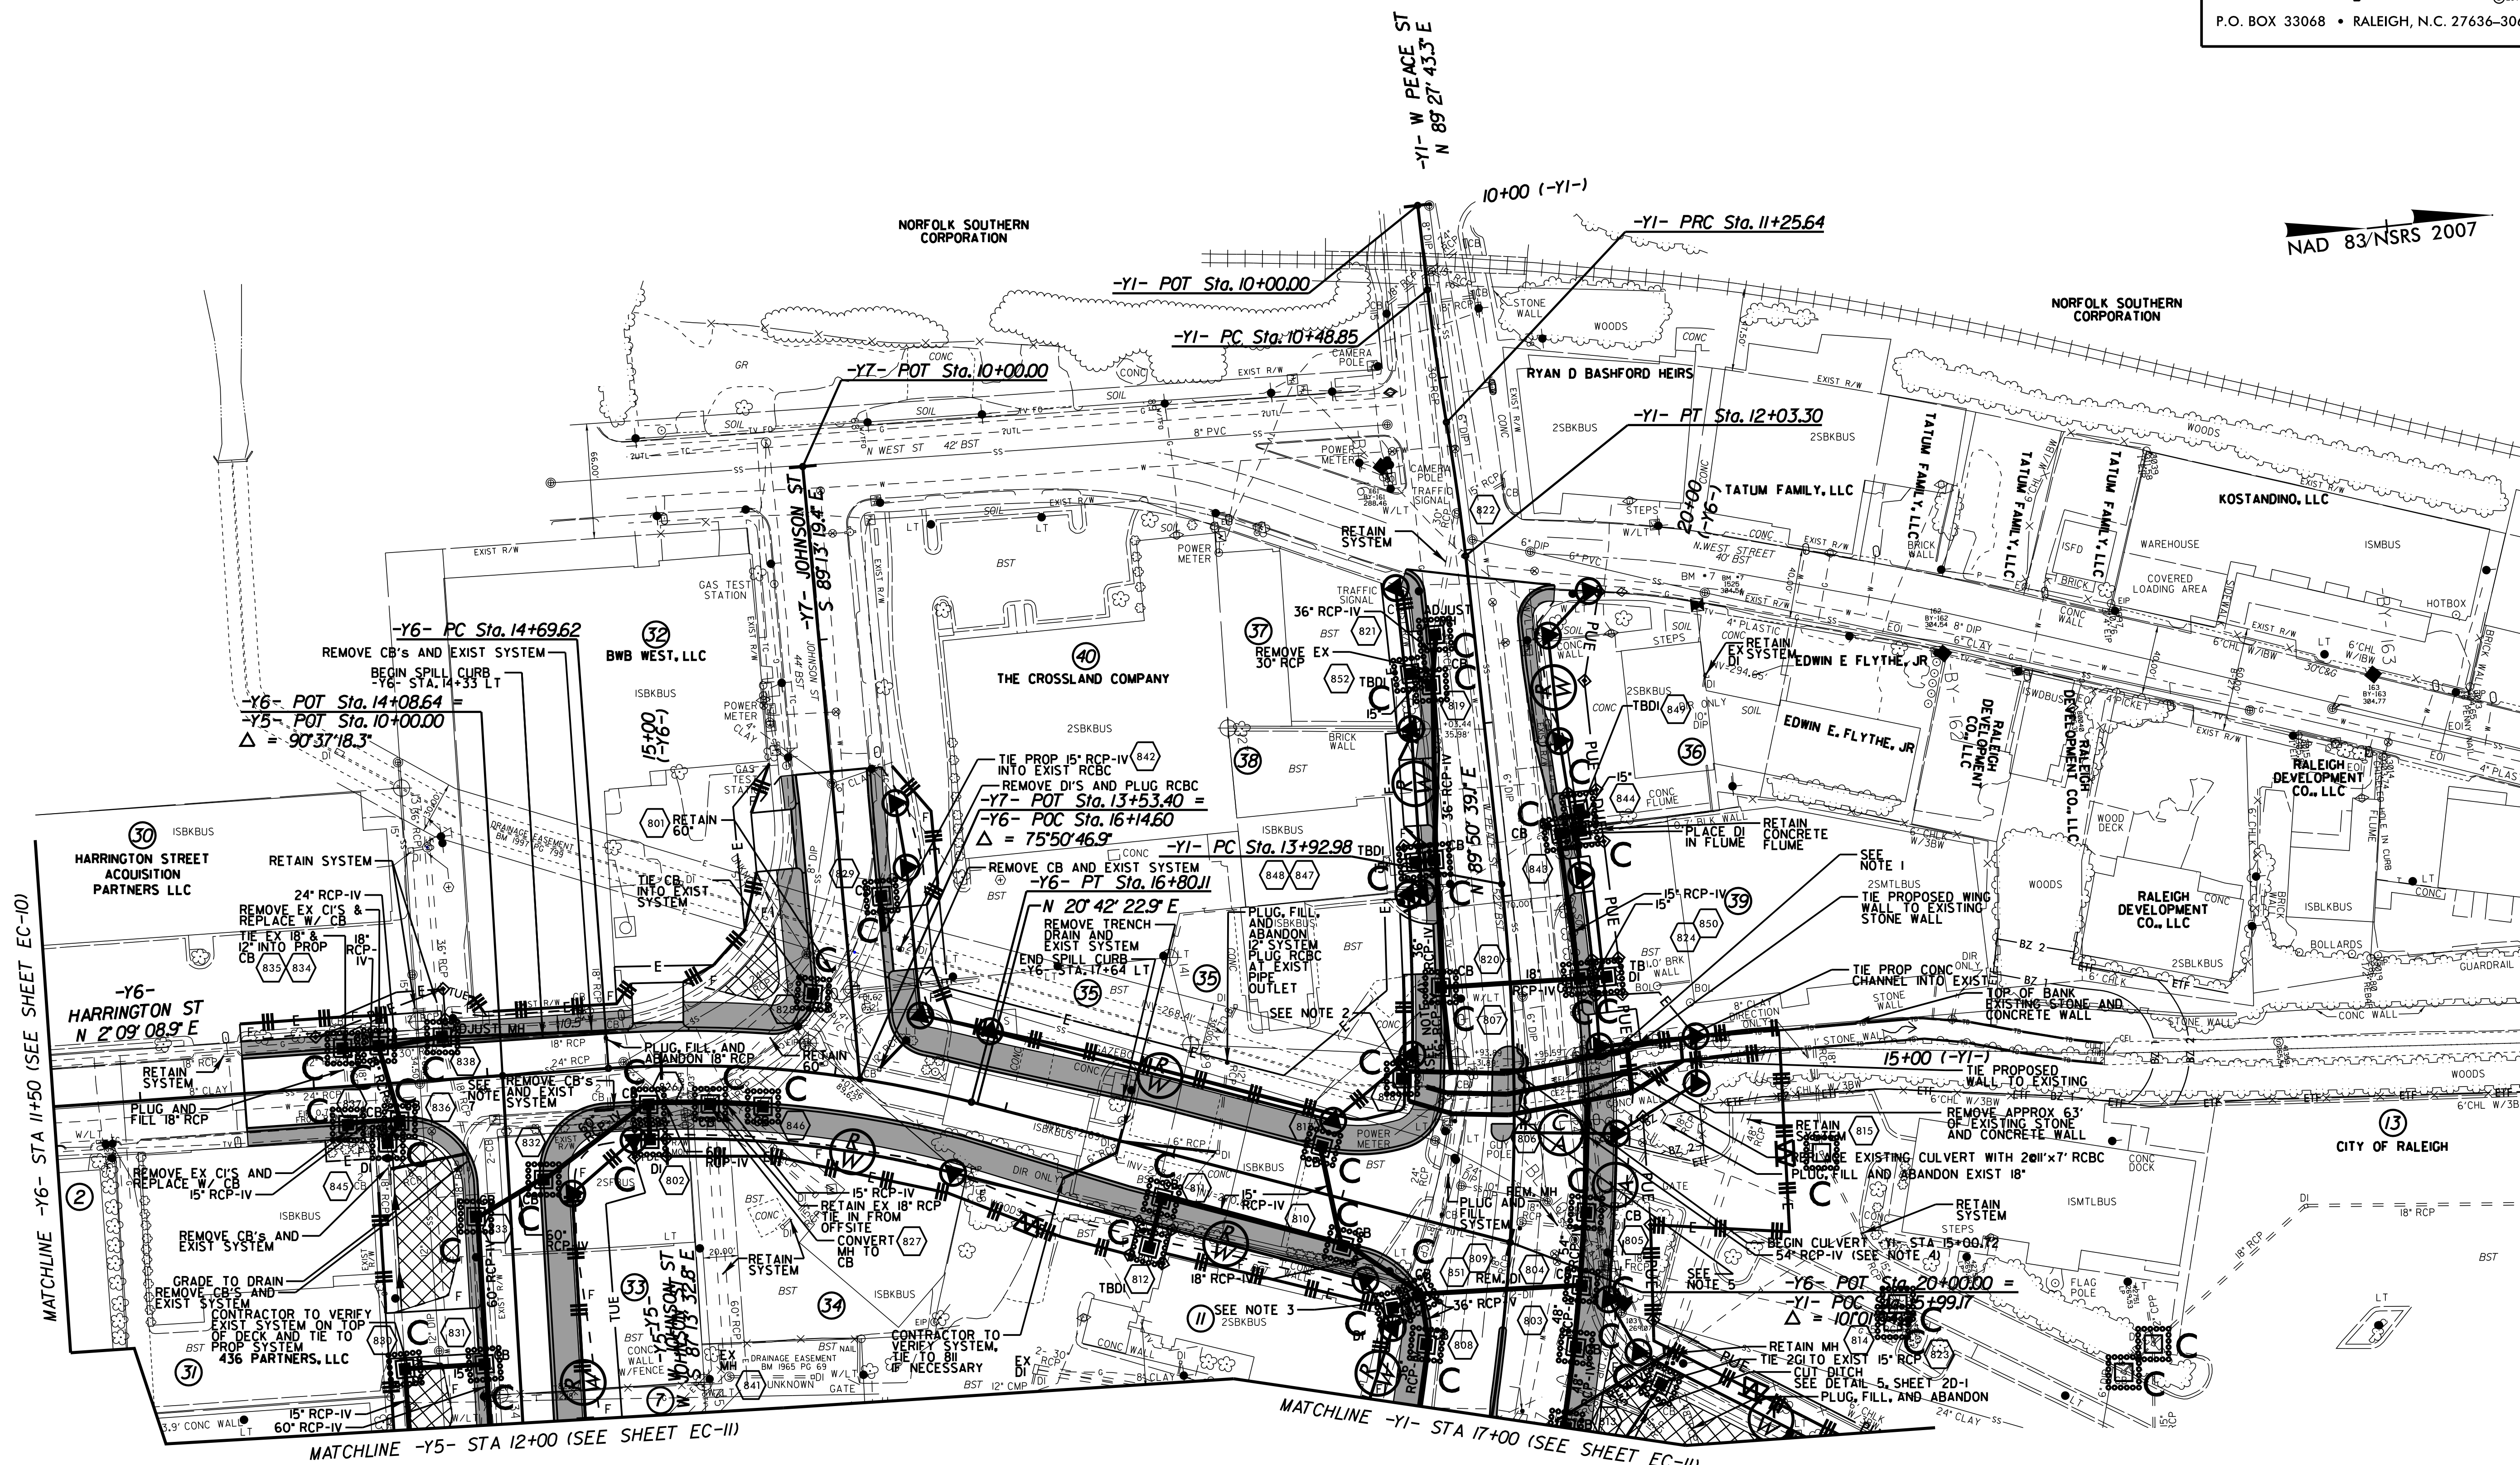

REVISIONS

INSTALL INLET PROTECTION IN ACCORDANCE WITH ENGINEER'S RECOMMENDATIONS

5/14/99

1/18/2016