


09/28/99

TIP PROJECT: B-5121 / B-5317

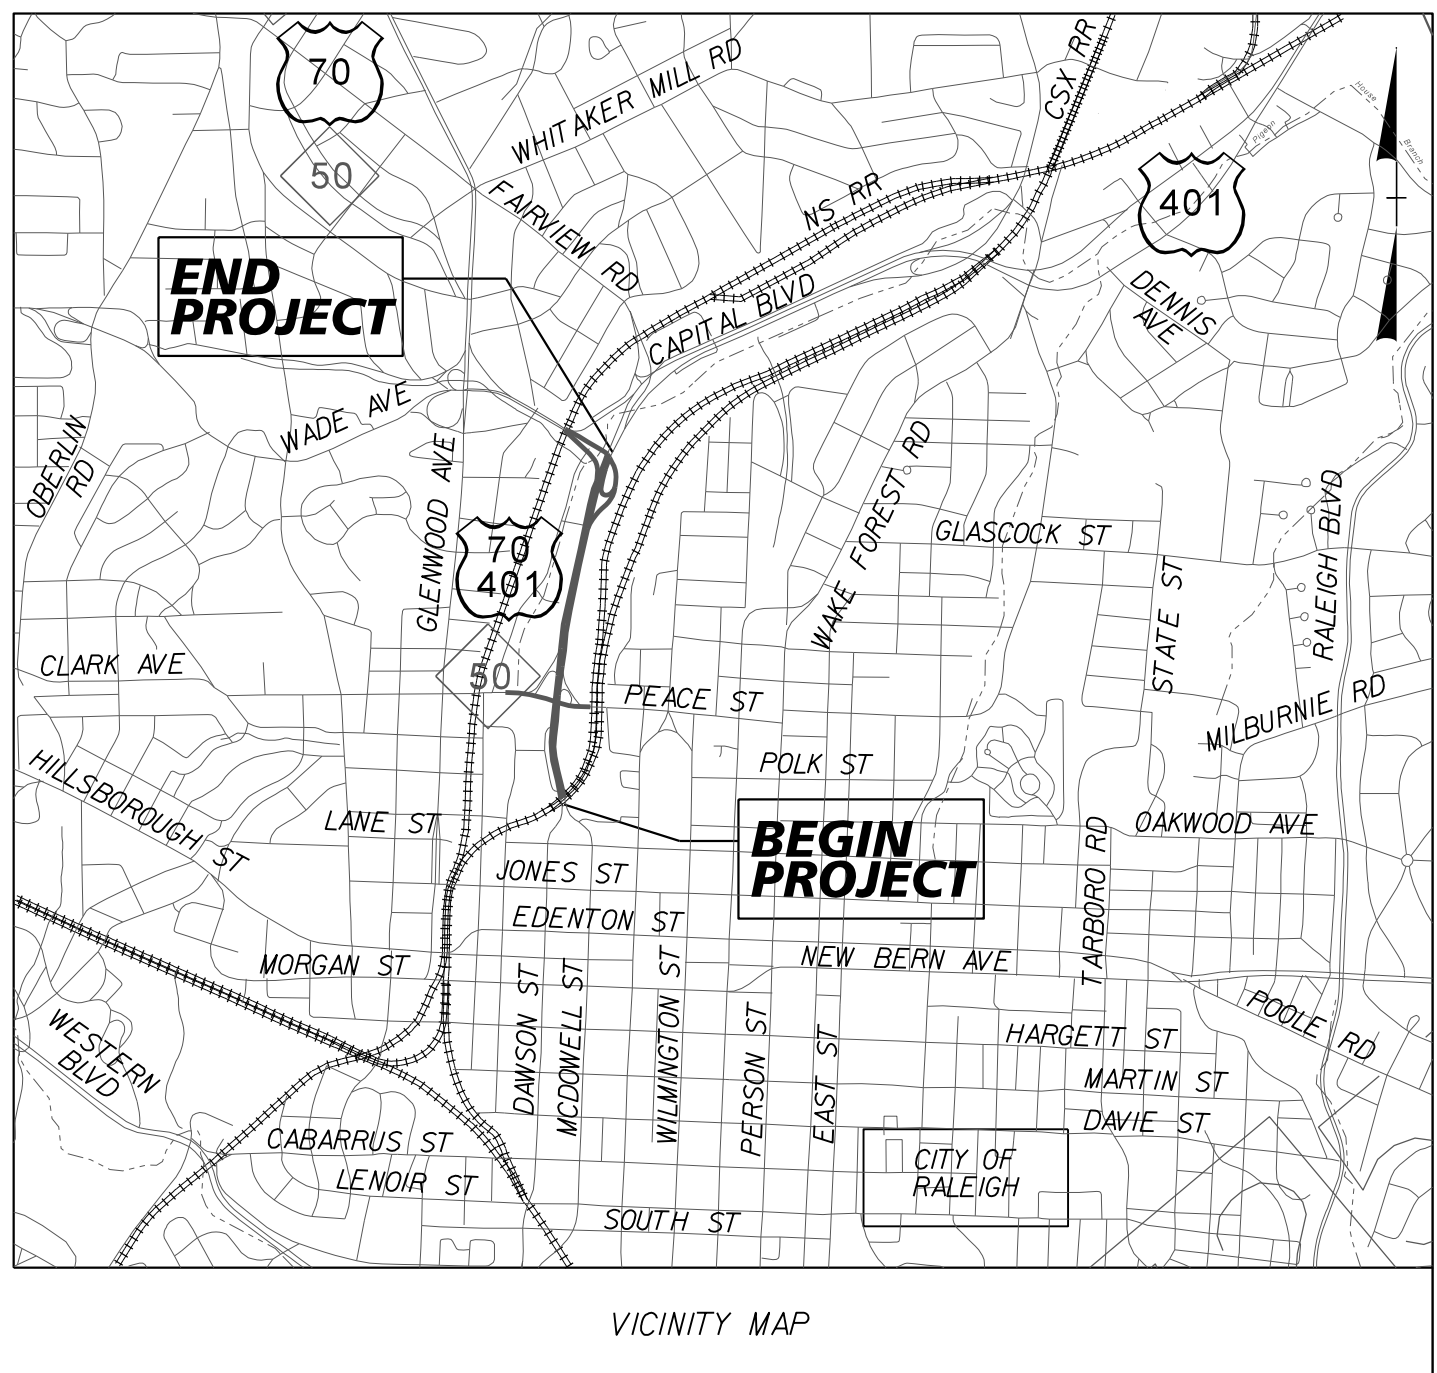

STATE OF NORTH CAROLINA
DIVISION OF HIGHWAYS

**UTILITIES BY OTHERS PLANS
WAKE COUNTY**

**LOCATION: BRIDGE NO. 277 ON US-70/US-401/NC-50 (CAPITAL BOULEVARD) OVER PEACE STREET
AND BRIDGE NO. 213 ON US-70/NC-50 (WADE AVENUE) OVER US 401 (CAPITAL BOULEVARD)**


TYPE OF WORK: UTILITIES RELOCATION

T.I.P. NO.	SHEET NO.
B-5121/B-5317	UO-1

WETHERILL ENGINEERING


1223 Jones Franklin Rd.
Raleigh, N.C. 27606
License No. F-0377
Bus: 919 851 8077
Fax: 919 851 8107

TRANSPORTATION PLANNING/DESIGN - BRIDGE/STRUCTURE DESIGN
CIVIL/SITE DESIGN - GIS/GPS - CONSTRUCTION OBSERVATION
John D. Schriner, PLS - UTILITY COORDINATOR

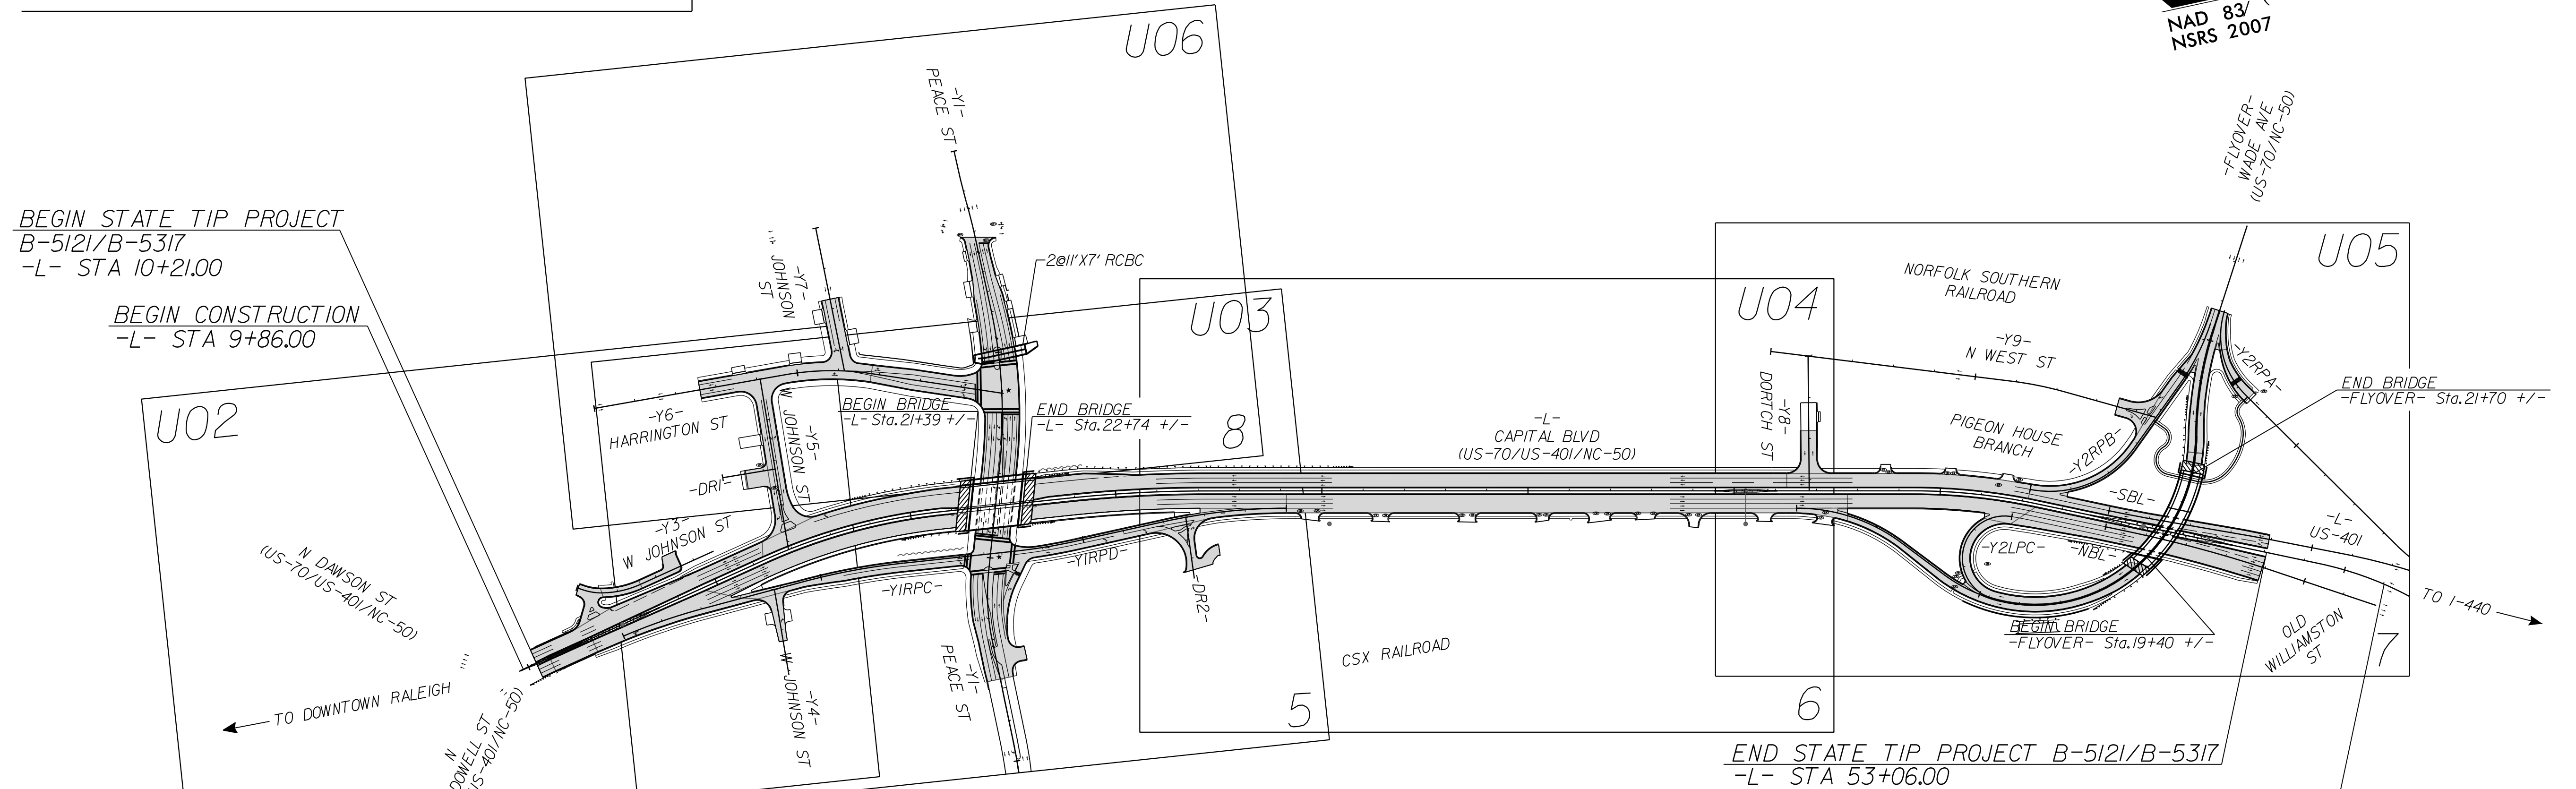

CLEARING ON THIS PROJECT SHALL BE PERFORMED TO THE LIMITS ESTABLISHED BY METHOD II
THIS PROJECT IS WITHIN THE MUNICIPAL BOUNDARIES OF THE CITY OF RALEIGH
THIS IS A PARTIAL CONTROLLED-ACCESS PROJECT WITH ACCESS LIMITED TO POINTS AS SHOWN ON THE PLANS

CONTRACT:

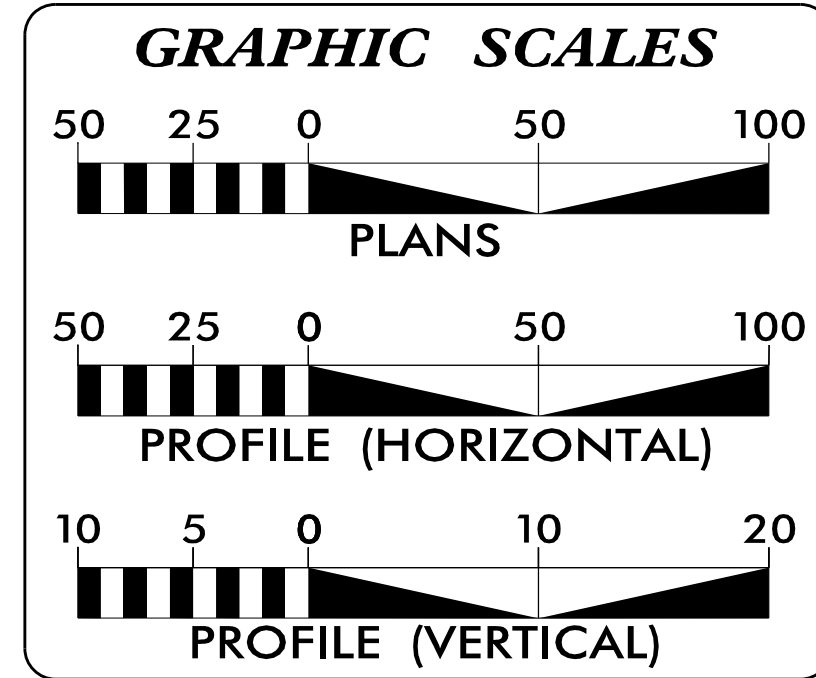

INDEX OF SHEETS

SHEET NO.	DESCRIPTION
UO-1	TITLE SHEET
UO-2 THRU UO-6	UTILITY BY OTHERS PLAN SHEETS

- UTILITY OWNERS ON PROJECT**
- (A) PSNC (GAS)
 - (B) DUKE ENERGY (POWER TRANSMISSION)
 - (C) DUKE ENERGY (POWER DISTRIBUTION)
 - (D) AT&T (TELEPHONE)
 - (E) LEVEL 3 COMMUNICATIONS (PHONE)
 - (F) TIME WARNER CABLE (CATV)

PREPARED IN THE OFFICE OF:
**DIVISION OF HIGHWAYS
UTILITIES UNIT
UTILITIES ENGINEERING**

1555 MAIL SERVICES CENTER
RALEIGH, NC 27699-1555
PHONE (919) 707-6690
FAX (919) 250-4151

Roger Worthington, P.E. UTILITIES SECTION ENGINEER
Steve McKee, P.E. UTILITIES SQUAD LEADER PROJECT ENGINEER
Jamshid Hafshejani, P.E. UTILITIES PROJECT DESIGNER

\$\$\$\$\$ SYSTEM TIME\$\$\$\$\$
\$\$\$\$\$ DDN\$\$\$\$\$
\$\$\$\$\$ USERNAME\$\$\$\$\$