



8/23/99

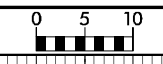

PROJ. REFERENCE NO.
B-5121 / B-5317

SHEET NO.
X-33

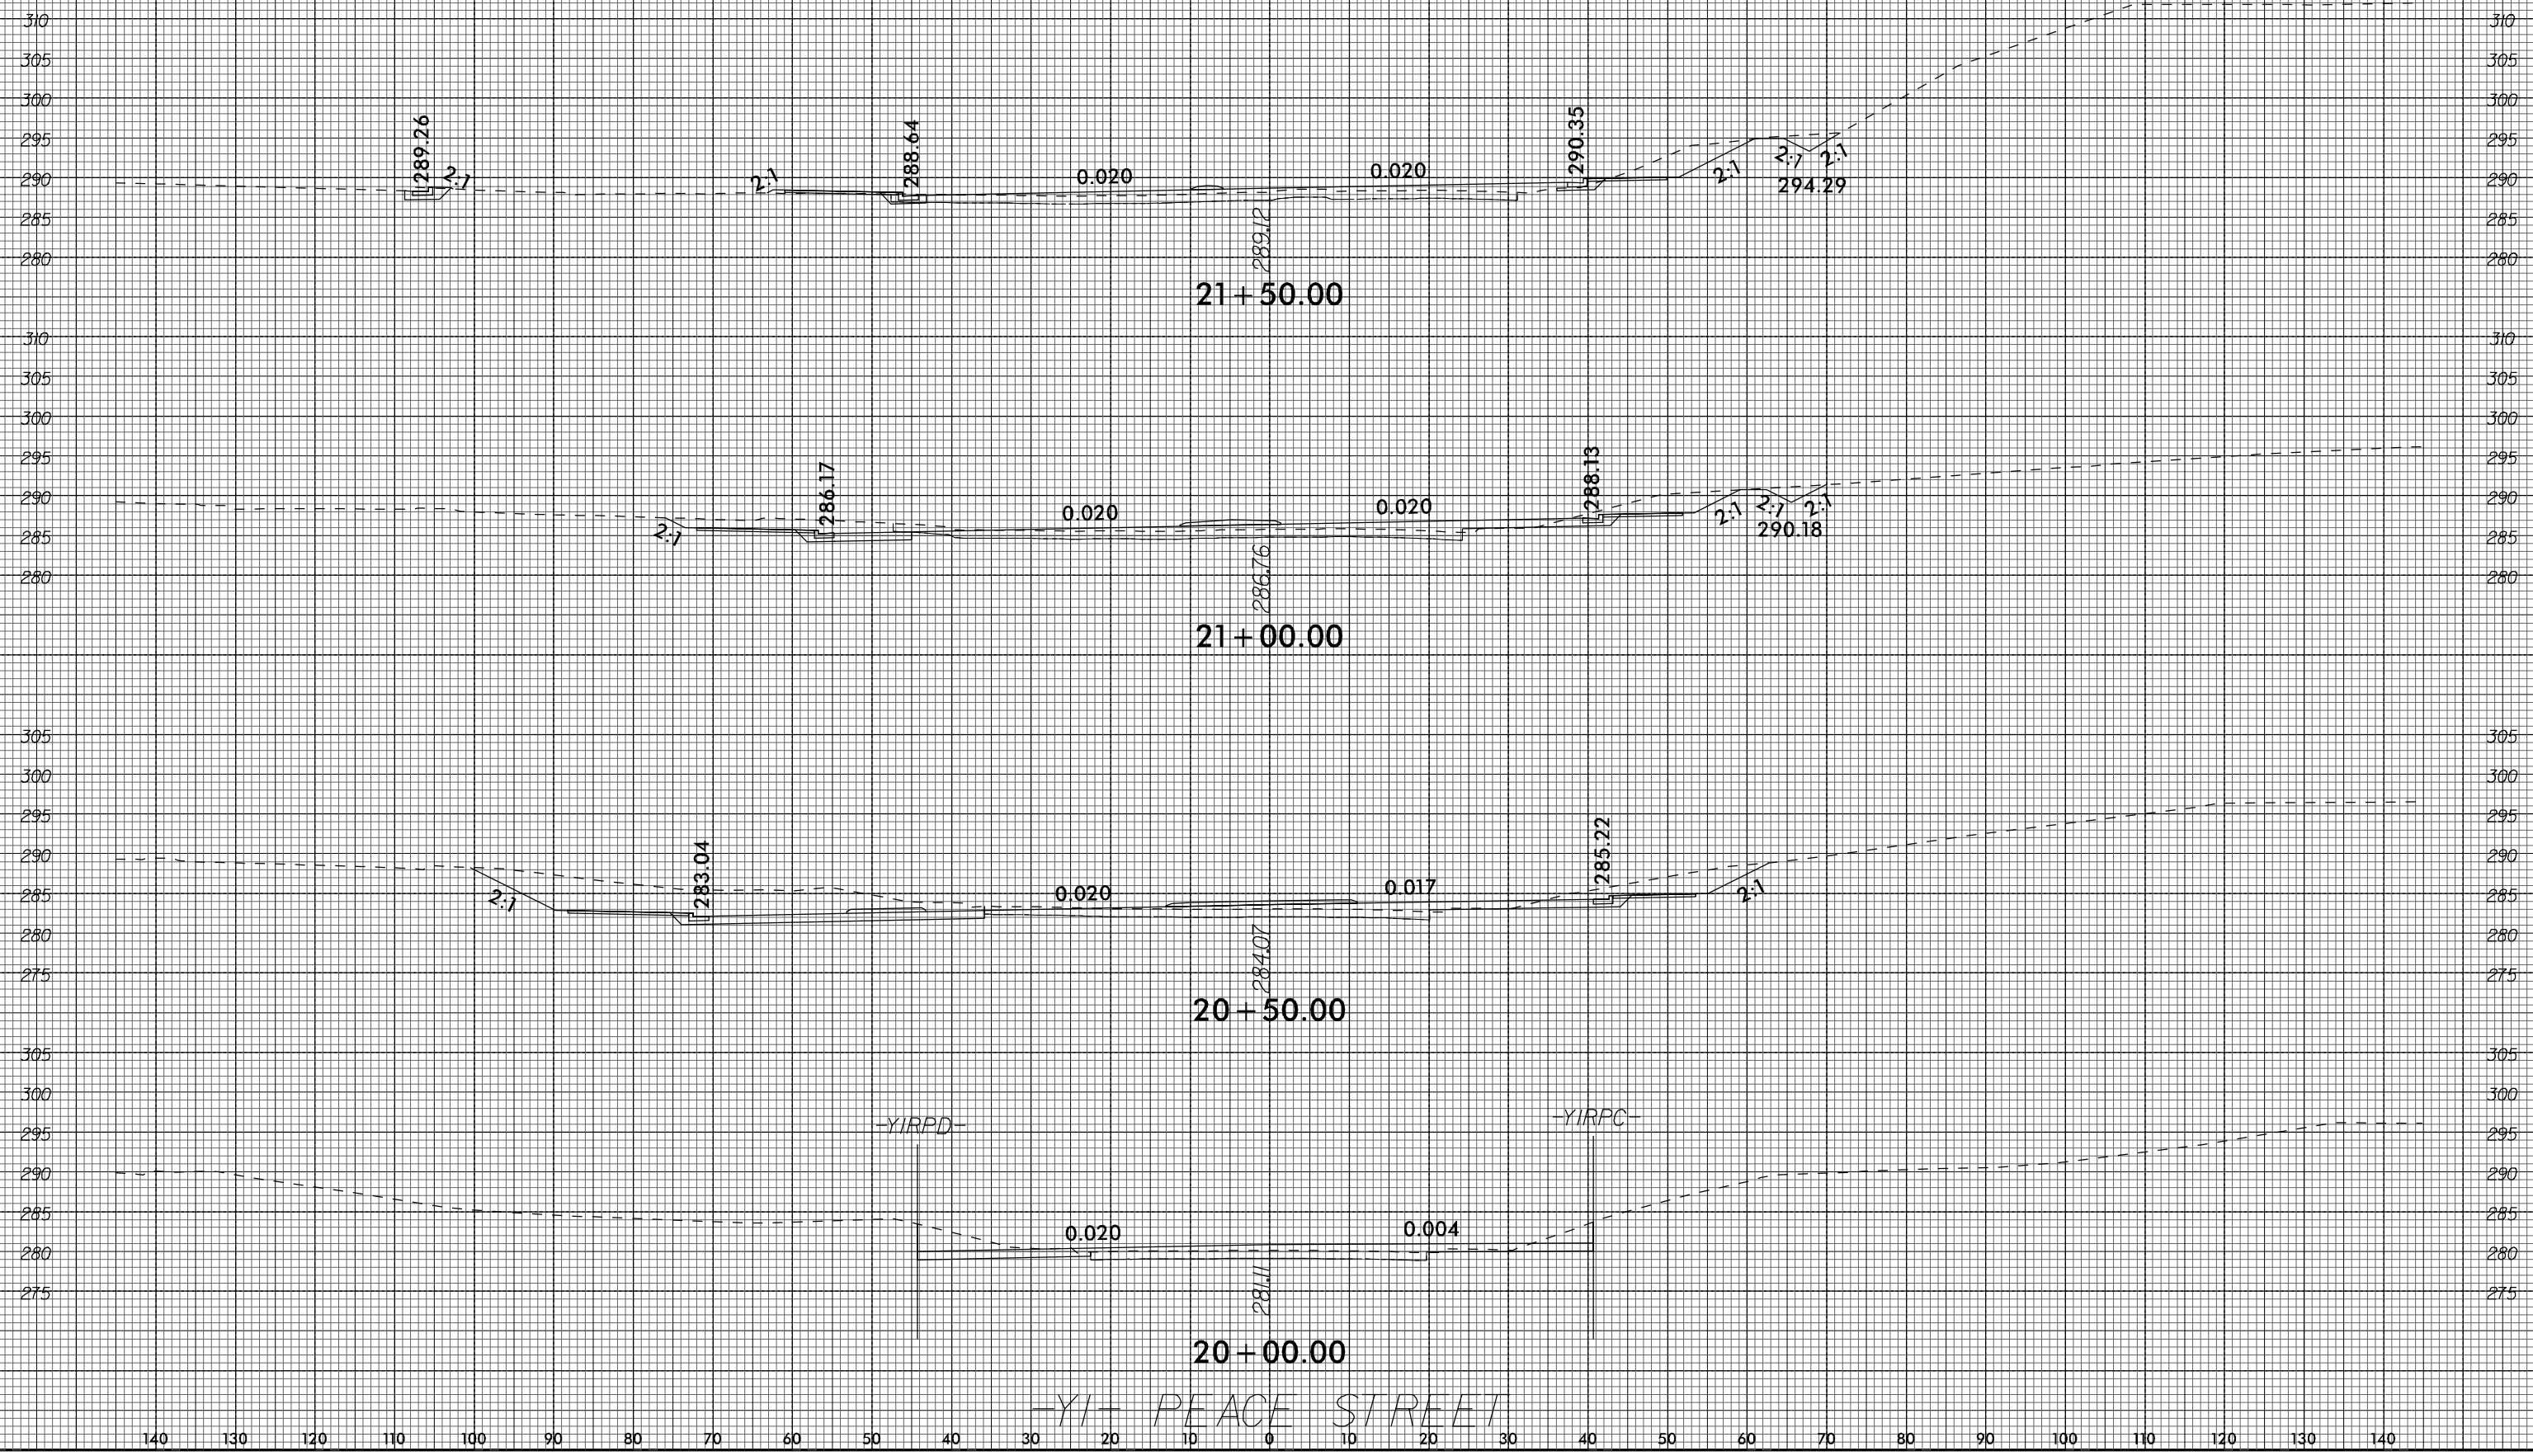

YI- PEACE STREET

2/02/2006